



1. THIS DRAWING IS TO BE READ IN CONJUNCTION WITH ALL RELEVANT ARCHITECTS AND ENGINEERS DRAWINGS AND SPECIFICATIONS.
2. DO NOT SCALE FROM THIS DRAWING. ANY OMISSIONS OR ERRORS ON DRAWINGS SHALL BE BROUGHT TO THE ENGINEERS ATTENTION IMMEDIATELY. ALL DIMENSIONS MUST BE CHECKED / VERIFIED ON SITE.
3. ALL DIMENSIONS ARE IN MILLIMETRES UNLESS NOTED OTHERWISE.
4. ALL LIGHTING COLUMNS, UTILITIES & COMMUNICATION LINES TO BE RELOCATED TO BACK OF PROPOSED FOOTWAY.
5. CARRIAGEWAY AND FOOTWAY WORKS SUBJECT TO TECHNICAL APPROVAL BY CBMOC HIGHWAYS AND APPROPRIATE LEGAL AGREEMENTS.

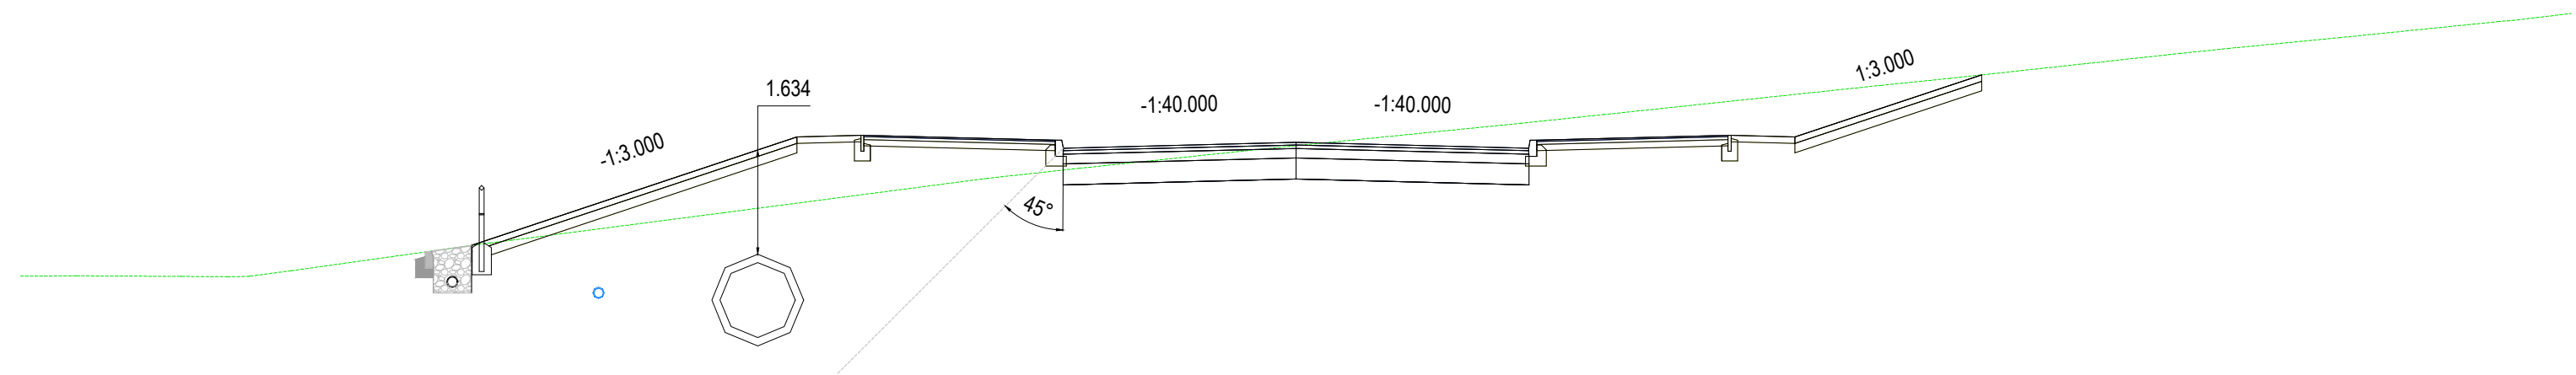

P03	UPDATED FOLLOWING INTERNAL S38 REVIEW	28/11/22	JC	JC
P02	BOLLARDS REMOVED FROM SECTIONS	06/04/22	JC	JC
P01	FIRST ISSUE	11/11/21	JC	ACS
Rev:	Description:	Date:	By:	Chkd:

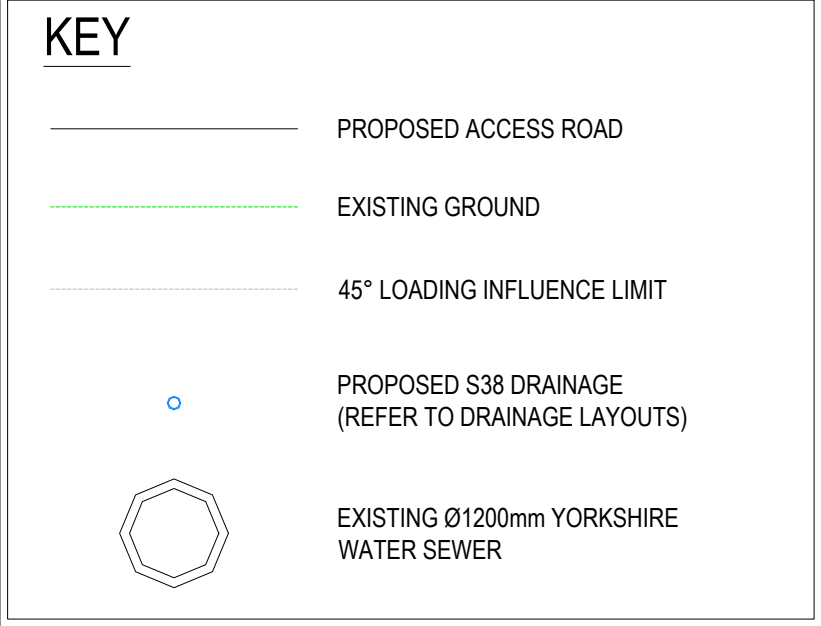

Rose Wharf Ground Floor, 78-80 East Street, Leeds, LS9 8EE
0113 274 8509
leeds@curtins.com
www.curtins.com

Civil & Structural • Transport Planning • Environmental • Infrastructure • Geotechnical • Conservation & Heritage • Principal Designer
Birmingham • Bristol • Cambridge • Cardiff • Douglas • Dublin • Edinburgh • Glasgow • Kander • Leeds • Liverpool • London • Manchester • Nottingham

Status: ISSUED FOR INFORMATION S2

Project: INTERCHANGE 26,
NORTH BIERLEY

Drig Title:

S38 YORKSHIRE WATER SEWER
CROSS-SECTIONS
SHEET 1

Size:		Date:	Drawn By:		Designed By:		Checked By:	
A1		11/11/21	JC		JC		ACS	
Scale: 1:400								
Project No:		Originator:	Volume:	Level:	Type:	Role:	Category / Number:	Rev:
065646 - CUR - ZZ - ZZ - DR - C - 95322 - P03								