
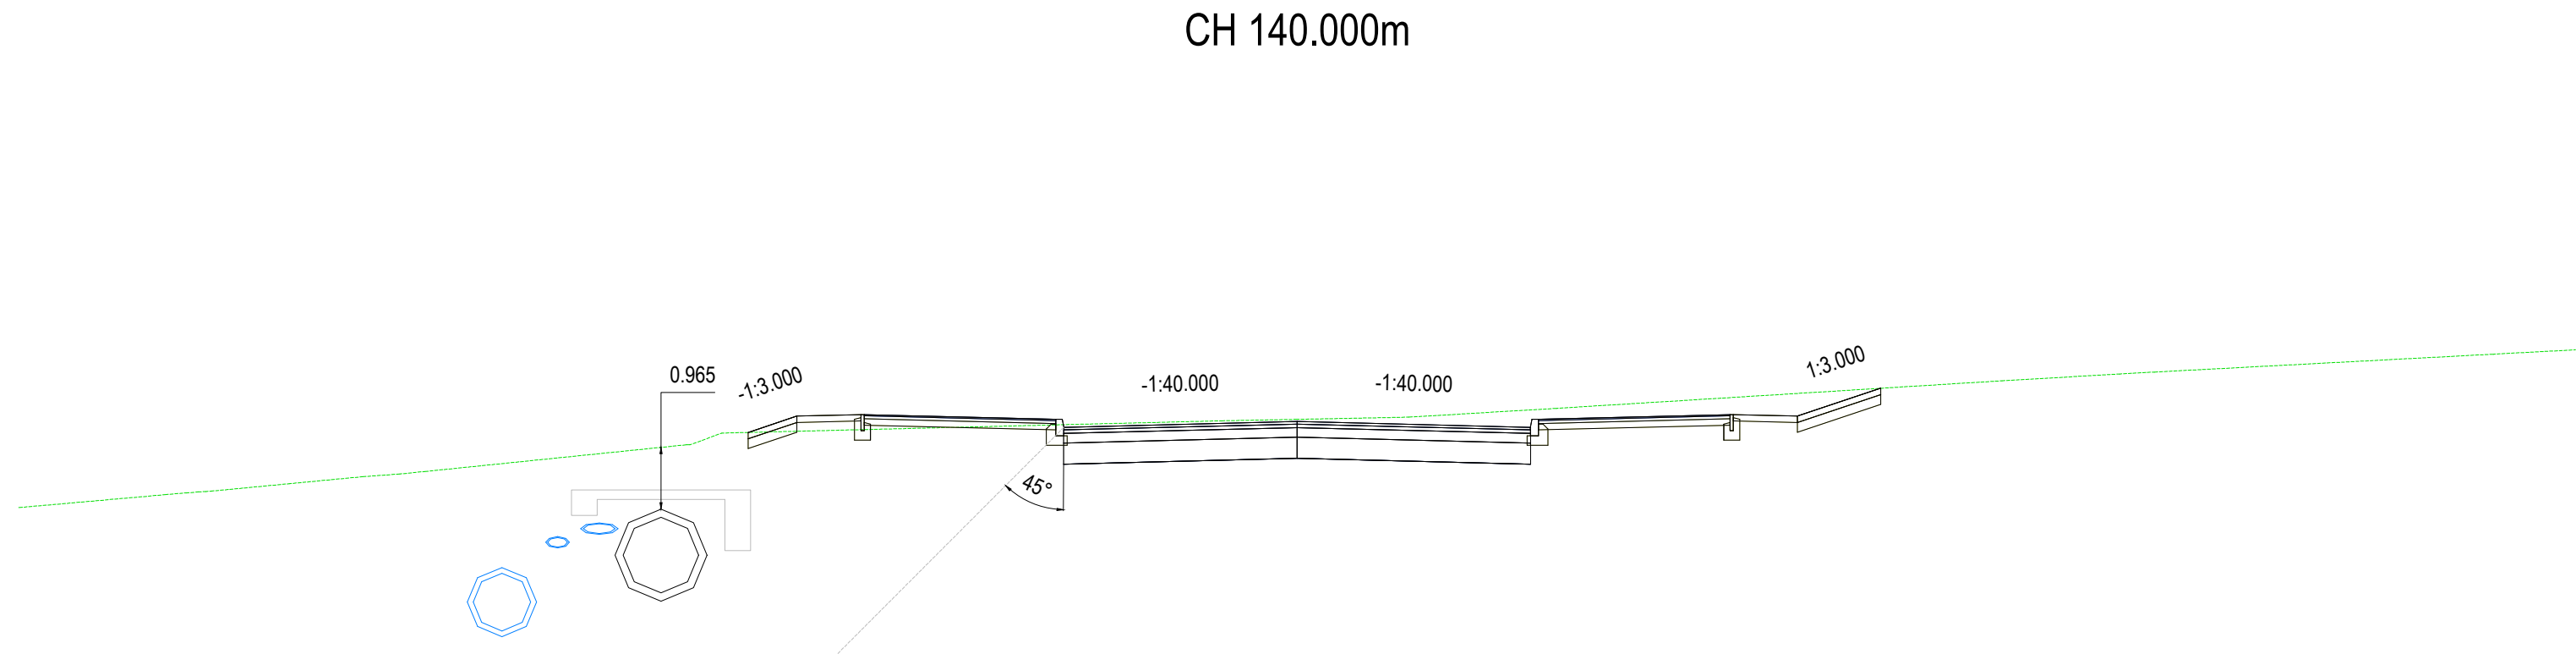
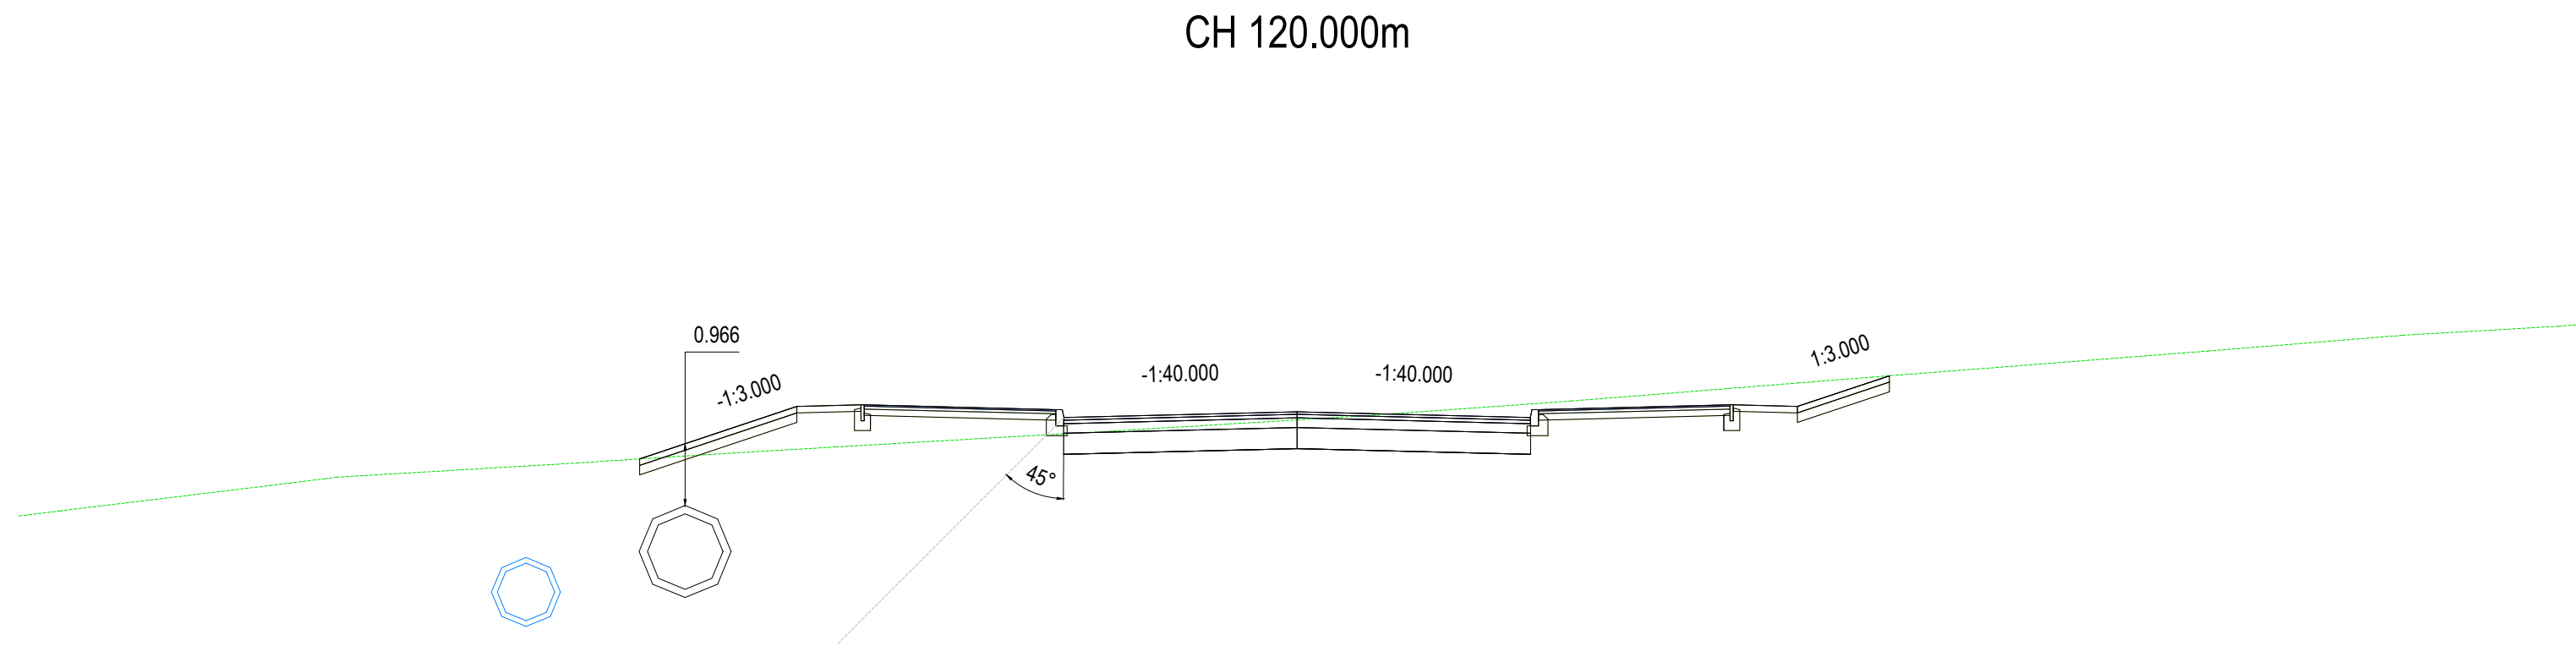
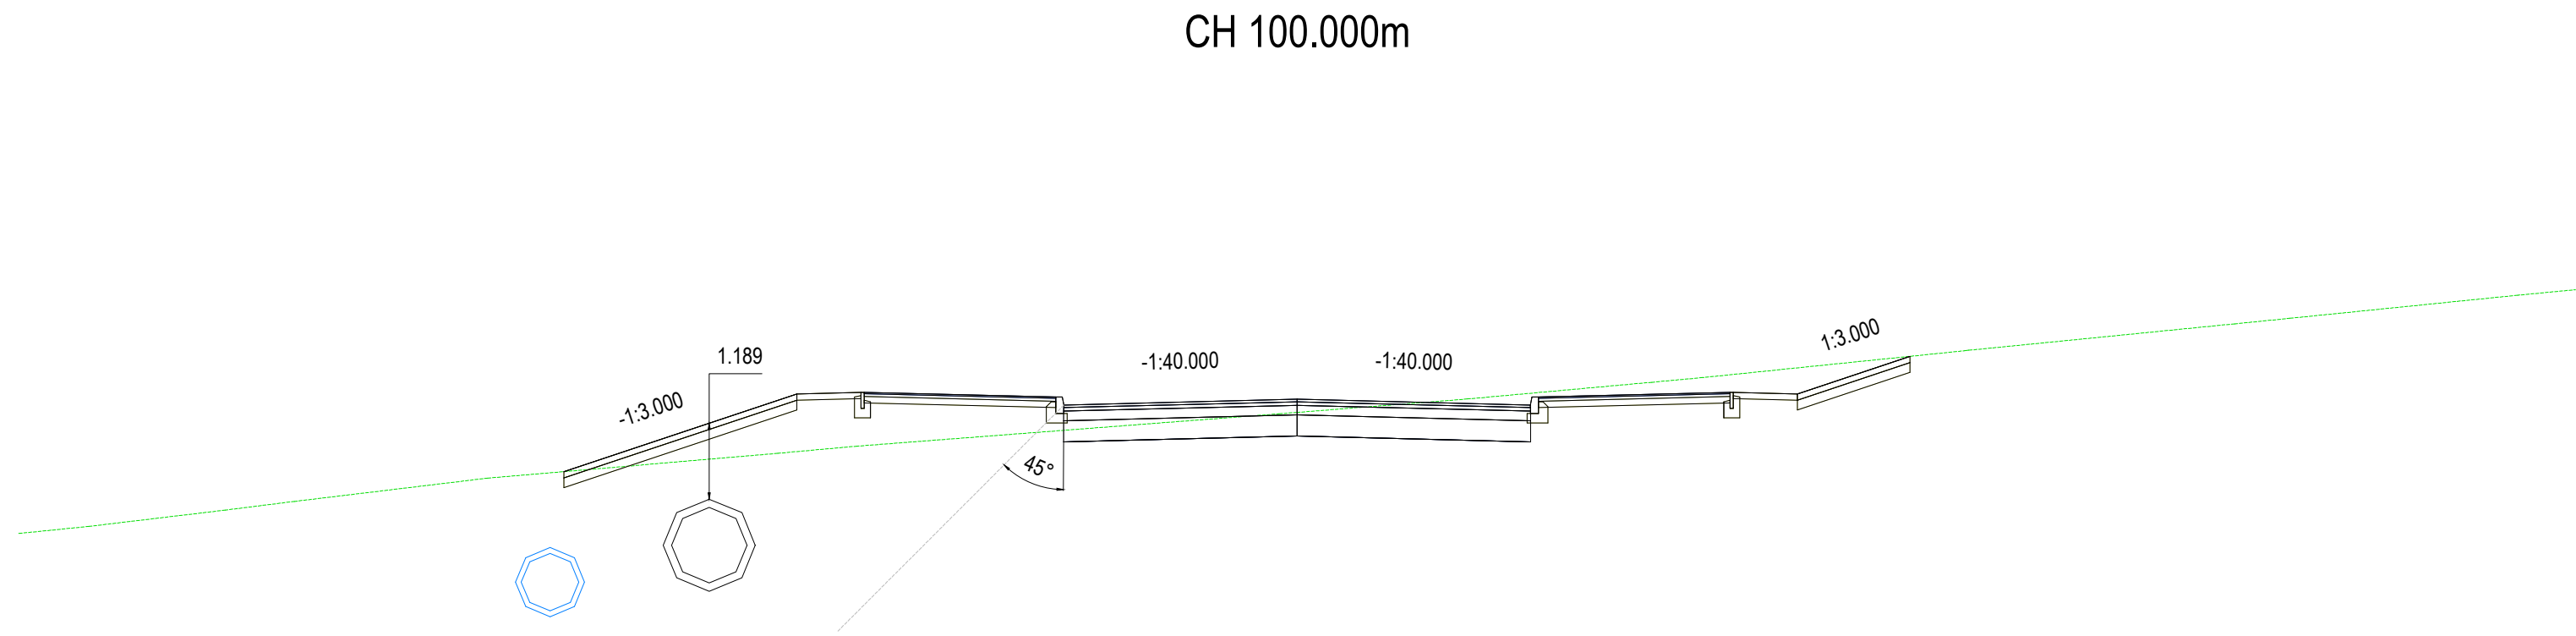


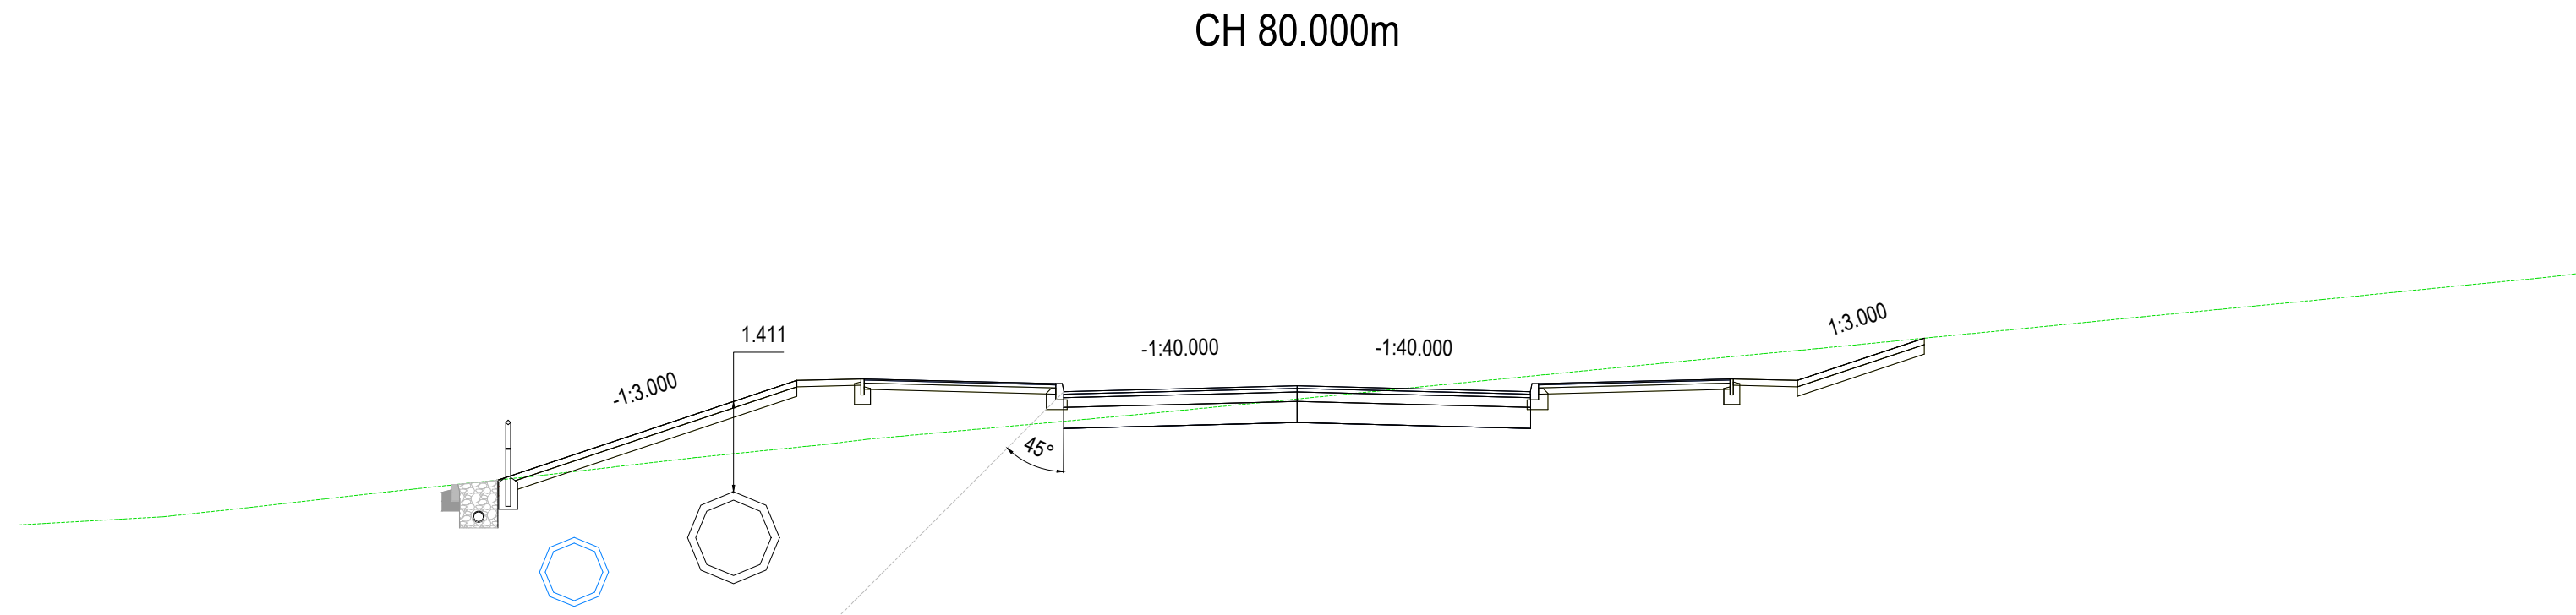

KEY

- PROPOSED ACCESS ROAD
- EXISTING GROUND
- 45° LOADING INFLUENCE LIMIT
- PROPOSED S38 DRAINAGE
- EXISTING Ø1200mm YORKSHIRE WATER SEWER
- PROPOSED CONCRETE COVER SLAB

GENERAL NOTES:

- THIS DRAWING IS TO BE READ IN CONJUNCTION WITH ALL RELEVANT ARCHITECTS AND ENGINEERS DRAWINGS AND SPECIFICATIONS.
- DO NOT SCALE FROM THIS DRAWING. ANY OMISSIONS OR ERRORS ON DRAWINGS SHALL BE BROUGHT TO THE ENGINEERS ATTENTION IMMEDIATELY. ALL DIMENSIONS MUST BE CHECKED / VERIFIED ON SITE.
- ALL DIMENSIONS ARE IN MILLIMETRES UNLESS NOTED OTHERWISE.
- ALL LIGHTING COLUMNS, UTILITIES & COMMUNICATION LINES TO BE RELOCATED TO BACK OF PROPOSED FOOTWAY.
- CARRIAGEWAY AND FOOTWAY WORKS SUBJECT TO TECHNICAL APPROVAL BY CBMDC HIGHWAYS AND APPROPRIATE LEGAL AGREEMENTS.

P03	UPDATED FOLLOWING INTERNAL S38 REVIEW	28/11/22	JC	JC
P02	BOLLARDS REMOVED FROM SECTIONS	06/04/22	JC	JC
P01	FIRST ISSUE	11/11/21	JC	ACS
Rev:	Description:	Date:	By:	Chkd:



Rose Wharf Ground Floor, 78-80 East Street, Leeds, LS9 8EE
0113 274 8509
leeds@curtins.com
www.curtins.com

Civils & Structures • Transport Planning • Environmental • Infrastructure • Geotechnical • Conservation & Heritage • Principal Designer
Birmingham • Bristol • Cambridge • Cardiff • Douglas • Dublin • Edinburgh • Glasgow • Kentish • Leeds • Liverpool • London • Manchester • Nottingham

Status:ISSUED FOR INFORMATION

S2

Project:

INTERCHANGE 26,
NORTH BIERLEY

Orig Title:

S38 YORKSHIRE WATER SEWER
CROSS-SECTIONS
SHEET 2

Size:	Date:	Drawn By:	Designed By:	Checked By:
A1	11/11/21	JC	JC	ACS

Scale:	1:400
--------	-------

Project No:	Originator:	Volume:	Level:	Type:	Role:	Category / Number:	Rev:
065646	- CUR	- ZZ	- ZZ	- DR	- C	- 95323	- P03

\\nas02\Projects\065646 FRA Addendum N Bierley WTW\QMS 4 Production\48 Nodes & Drawings_Coat.CCAD\953