



GENERAL NOTES:


- THIS DRAWING IS TO BE READ IN CONJUNCTION WITH ALL RELEVANT ARCHITECTS AND ENGINEERS DRAWINGS AND SPECIFICATIONS.
- DO NOT SCALE FROM THIS DRAWING. ANY OMISSIONS OR ERRORS ON DRAWINGS SHALL BE BROUGHT TO THE ENGINEERS ATTENTION IMMEDIATELY. ALL DIMENSIONS MUST BE CHECKED / VERIFIED ON SITE.
- ALL DIMENSIONS ARE IN METRES UNLESS NOTED OTHERWISE.
- ALL LIGHTING COLUMNS, UTILITIES & COMMUNICATION LINES TO BE RELOCATED TO BACK OF PROPOSED FOOTWAY.
- CARRIAGEWAY AND FOOTWAY WORKS SUBJECT TO TECHNICAL APPROVAL BY CBMDC HIGHWAYS AND APPROPRIATE LEGAL AGREEMENTS.

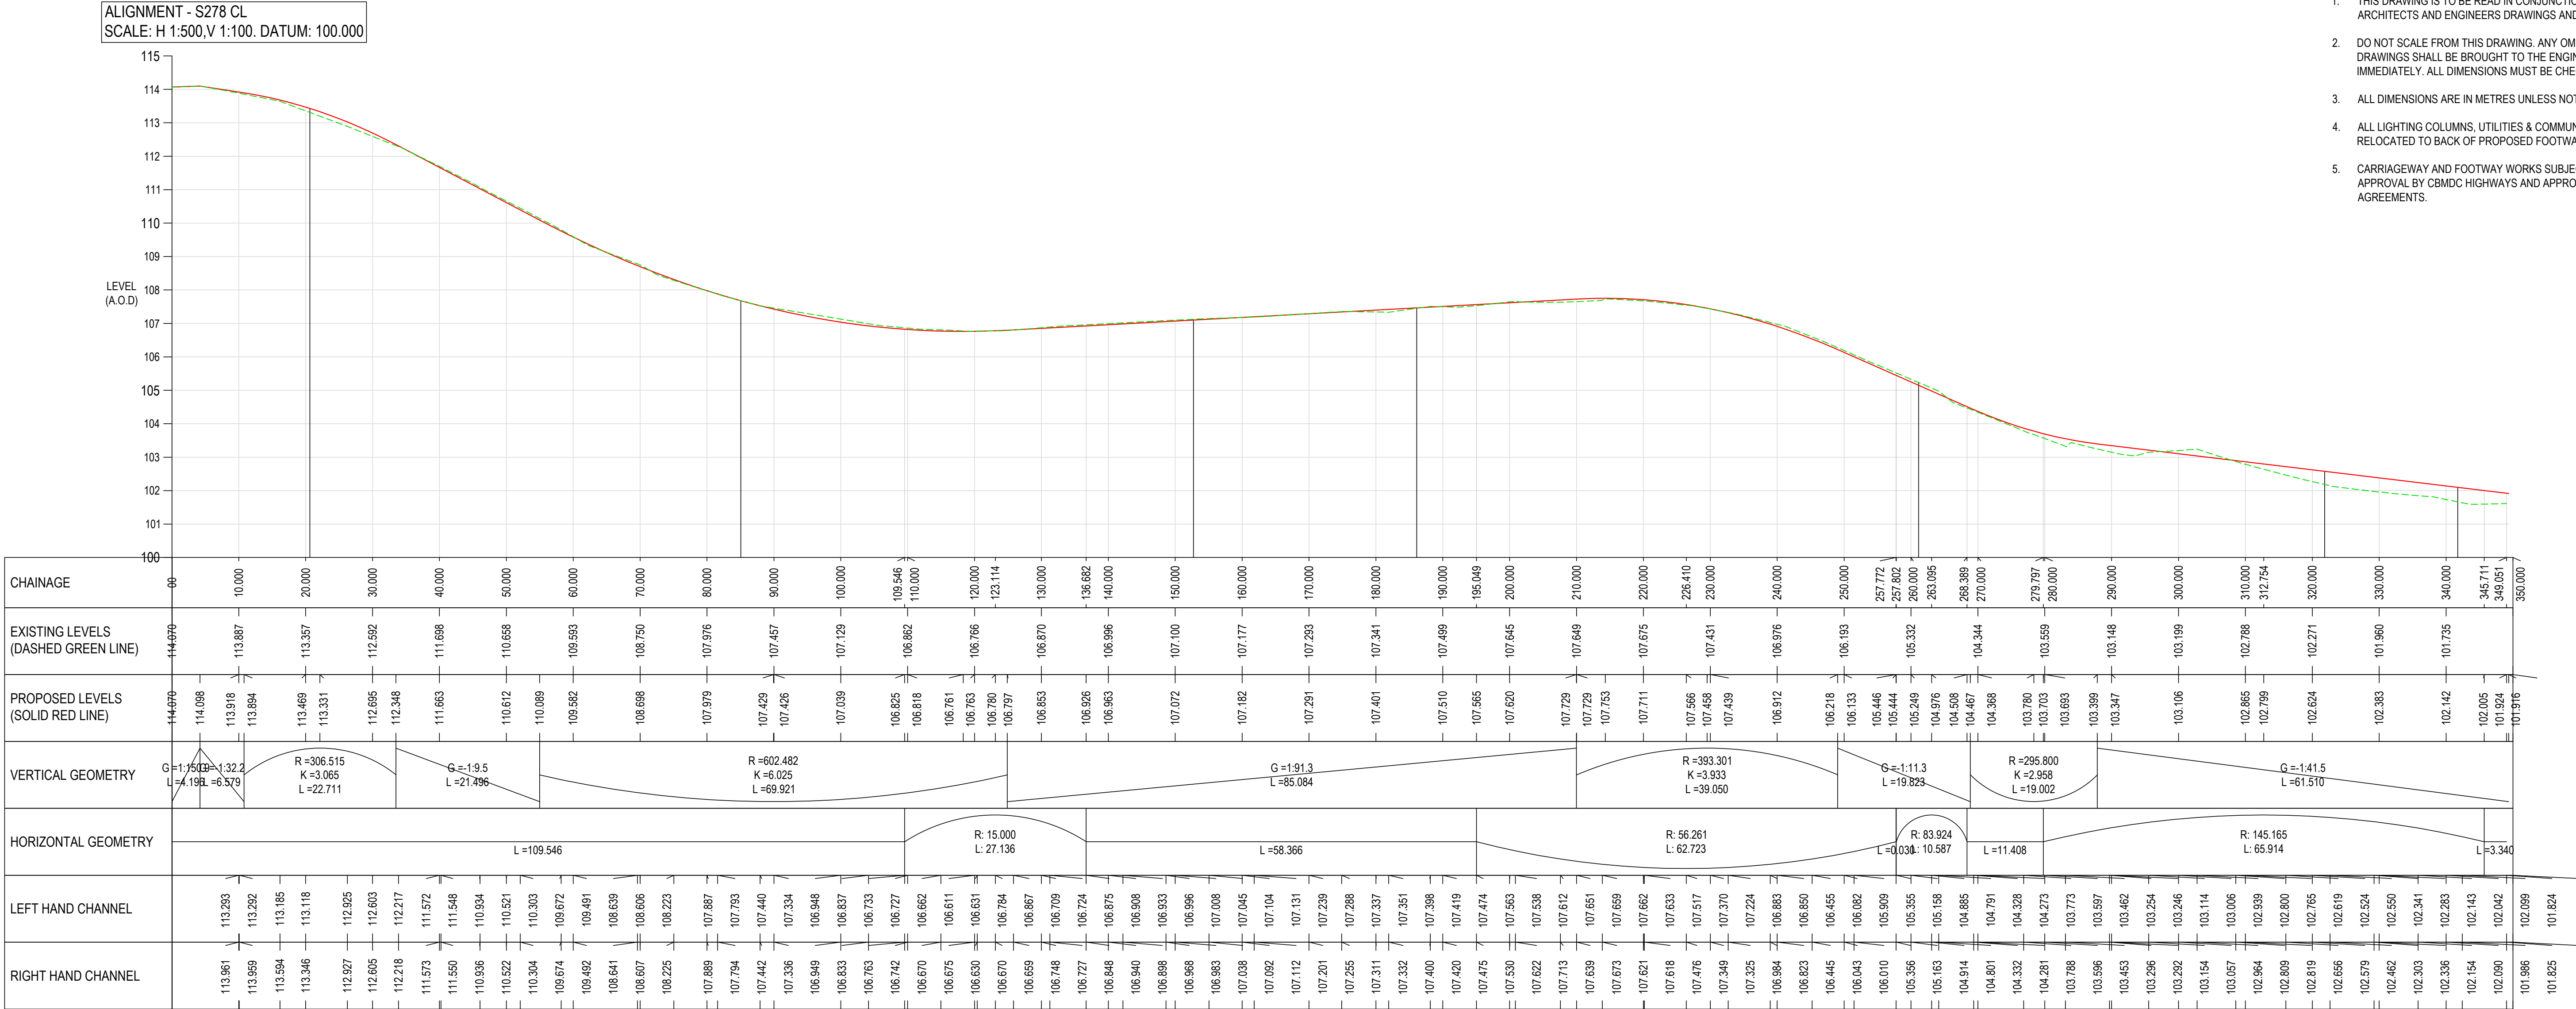

MCHR
SCALE: H 1:500,V 1:100. DATUM: 105.000

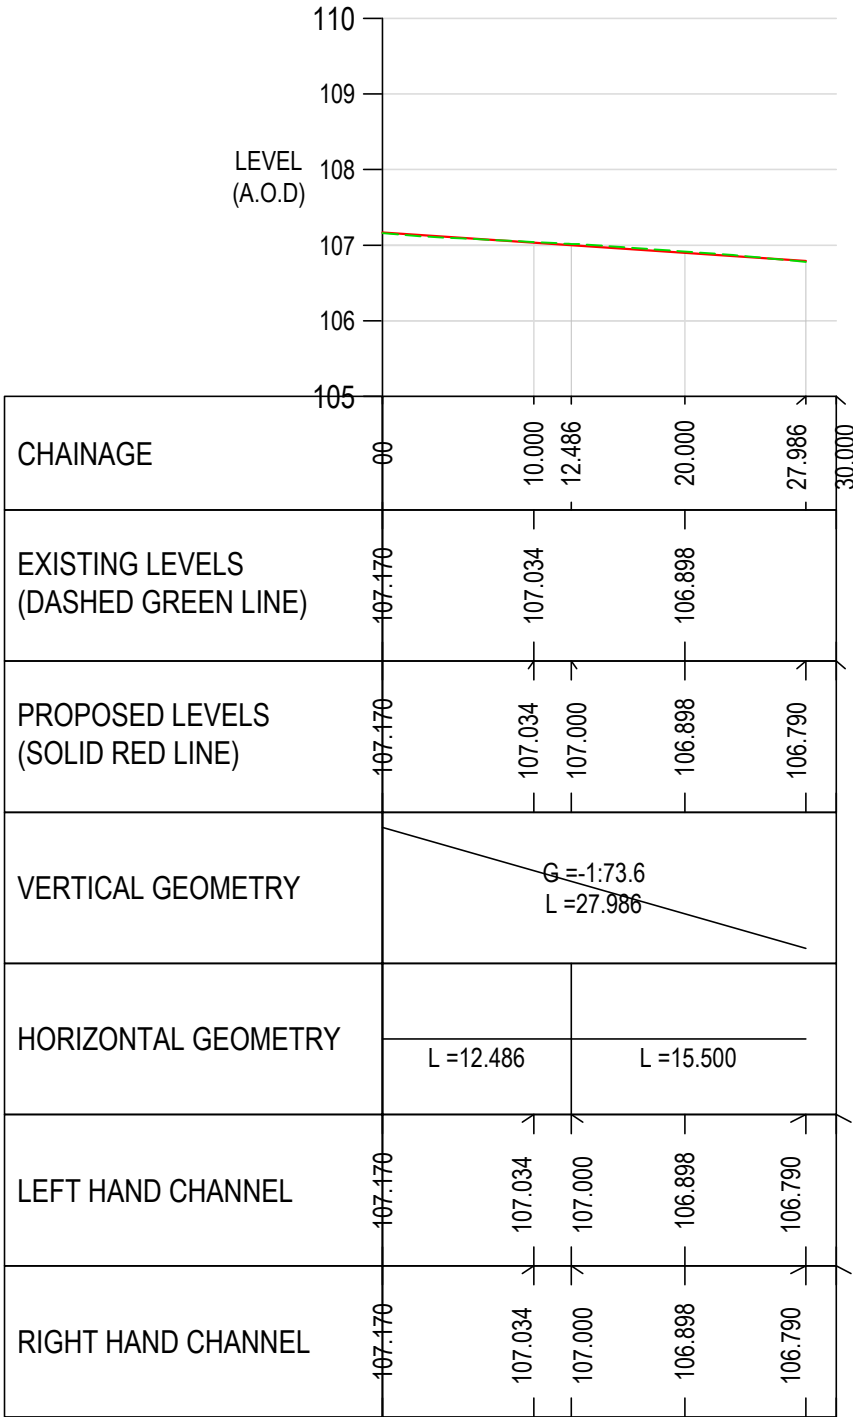

CHL
SCALE: H 1:500,V 1:100. DATUM: 100.000

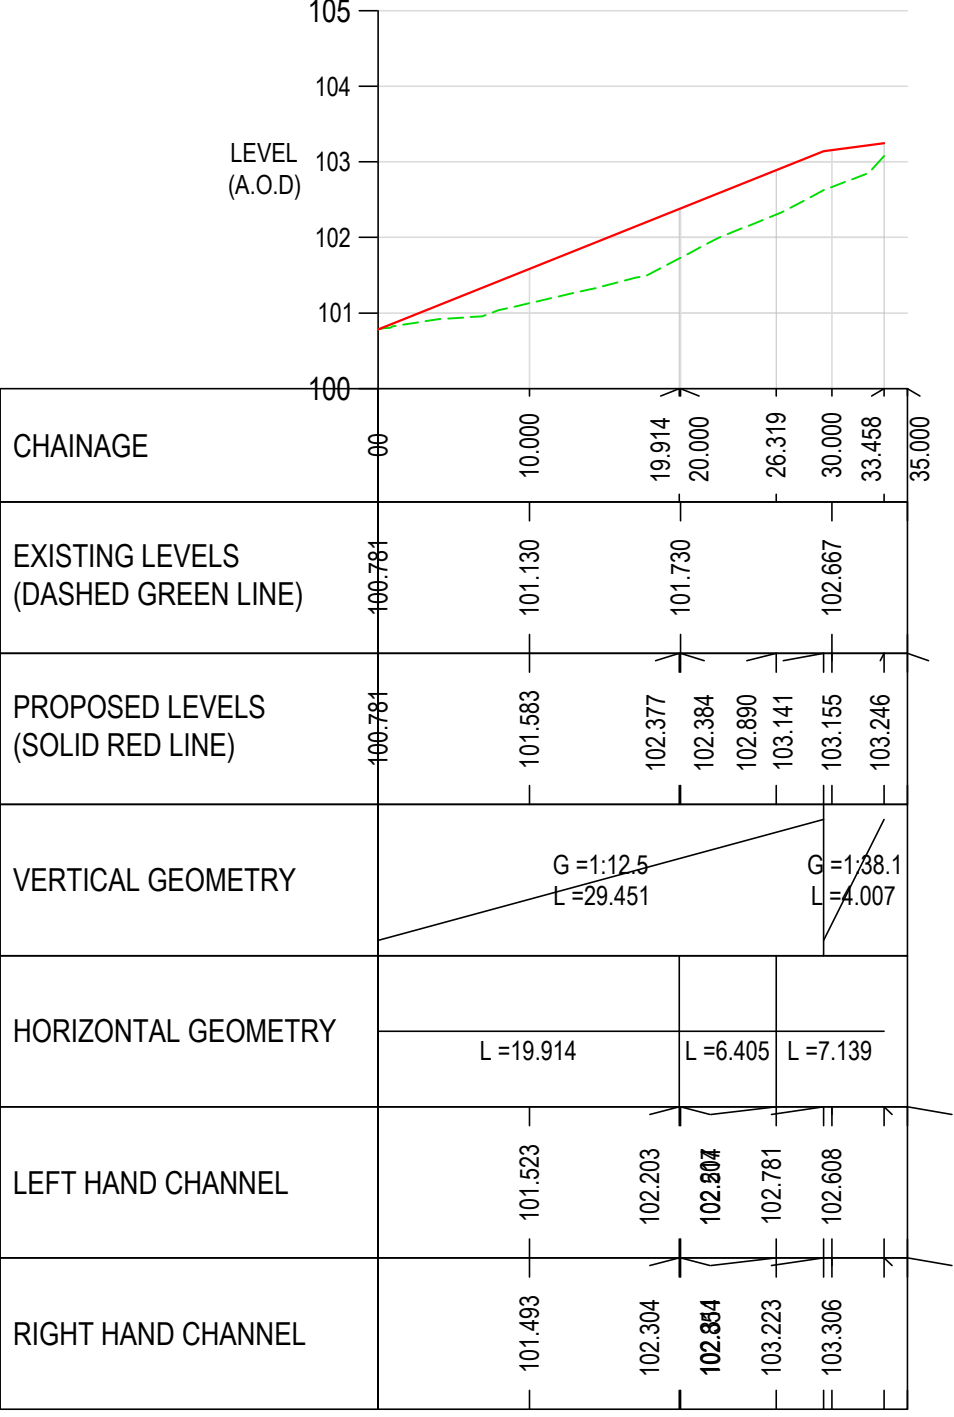

P01	FIRST ISSUE	23/10/20	OT	NT
Rev:	Description:	Date:	By:	Chkd:

Rose Wharf Ground Floor, 78-80 East Street, Leeds, LS9 8EE
0113 274 8889
leeds@curtins.com
www.curtins.com

Civils & Structures • Transport Planning • Environmental • Infrastructure • Geotechnical • Conservation & Heritage • Principal Designer
Birmingham • Bristol • Cambridge • Cardiff • Douglas • Dublin • Edinburgh • Glasgow • Kentish • Leeds • Liverpool • London • Manchester • Nottingham

Status:	ISSUED FOR INFORMATION	S2
Project:	INTERCHANGE 26, NORTH BIERLEY	
Orig Title:	S278 WORKS LONGSECTIONS	

Size:	Date:	Drawn By:	Designed By:	Checked By:
A1	23/10/19	OT	OT	NT

Scale:	H:1:500 V:1:100						
Project No:	Originator:	Volume:	Level:	Type:	Role:	Category / Number:	Rev:
065646	- CUR	- ZZ	- ZZ	- DR	- C	- 95121	- P01