
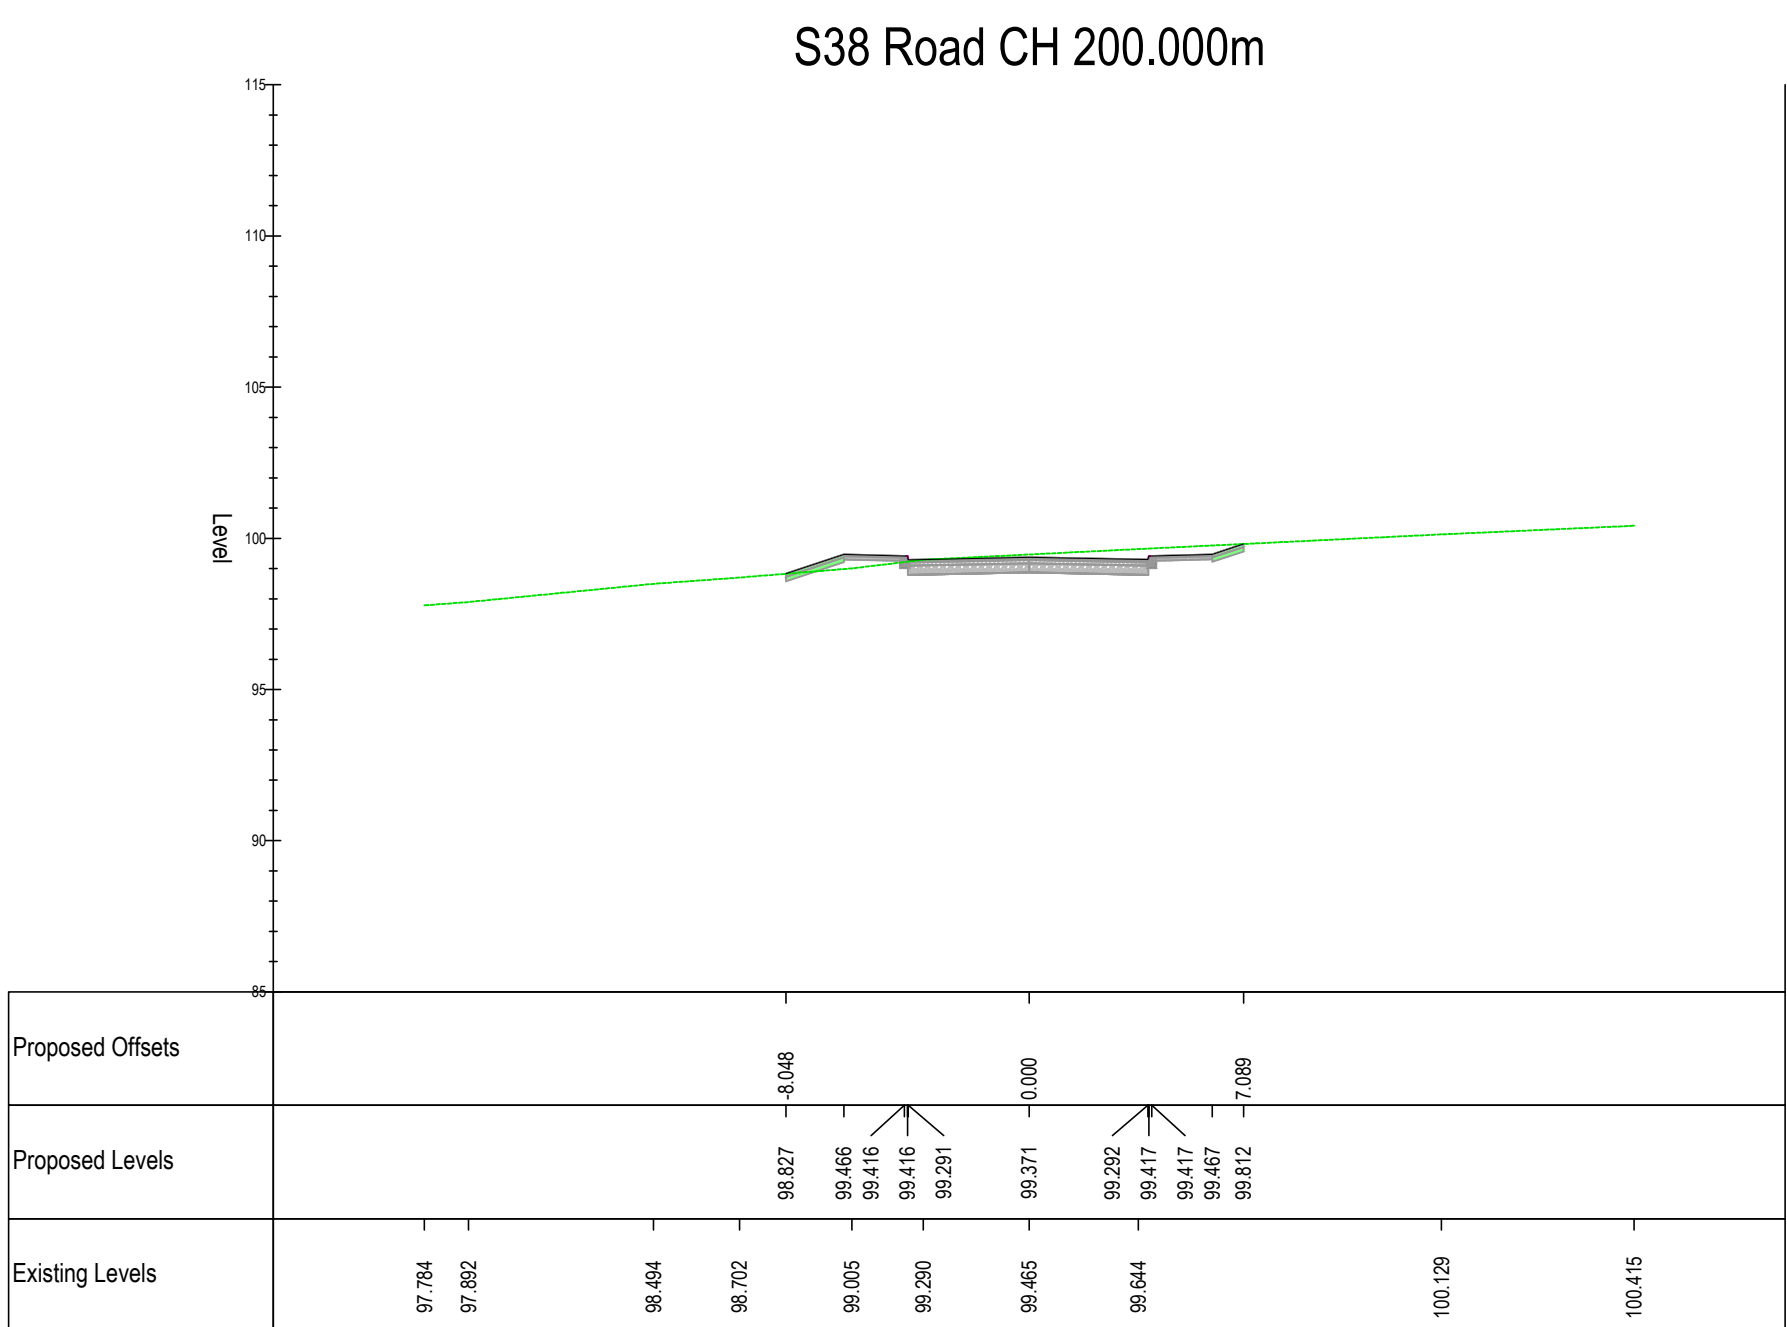
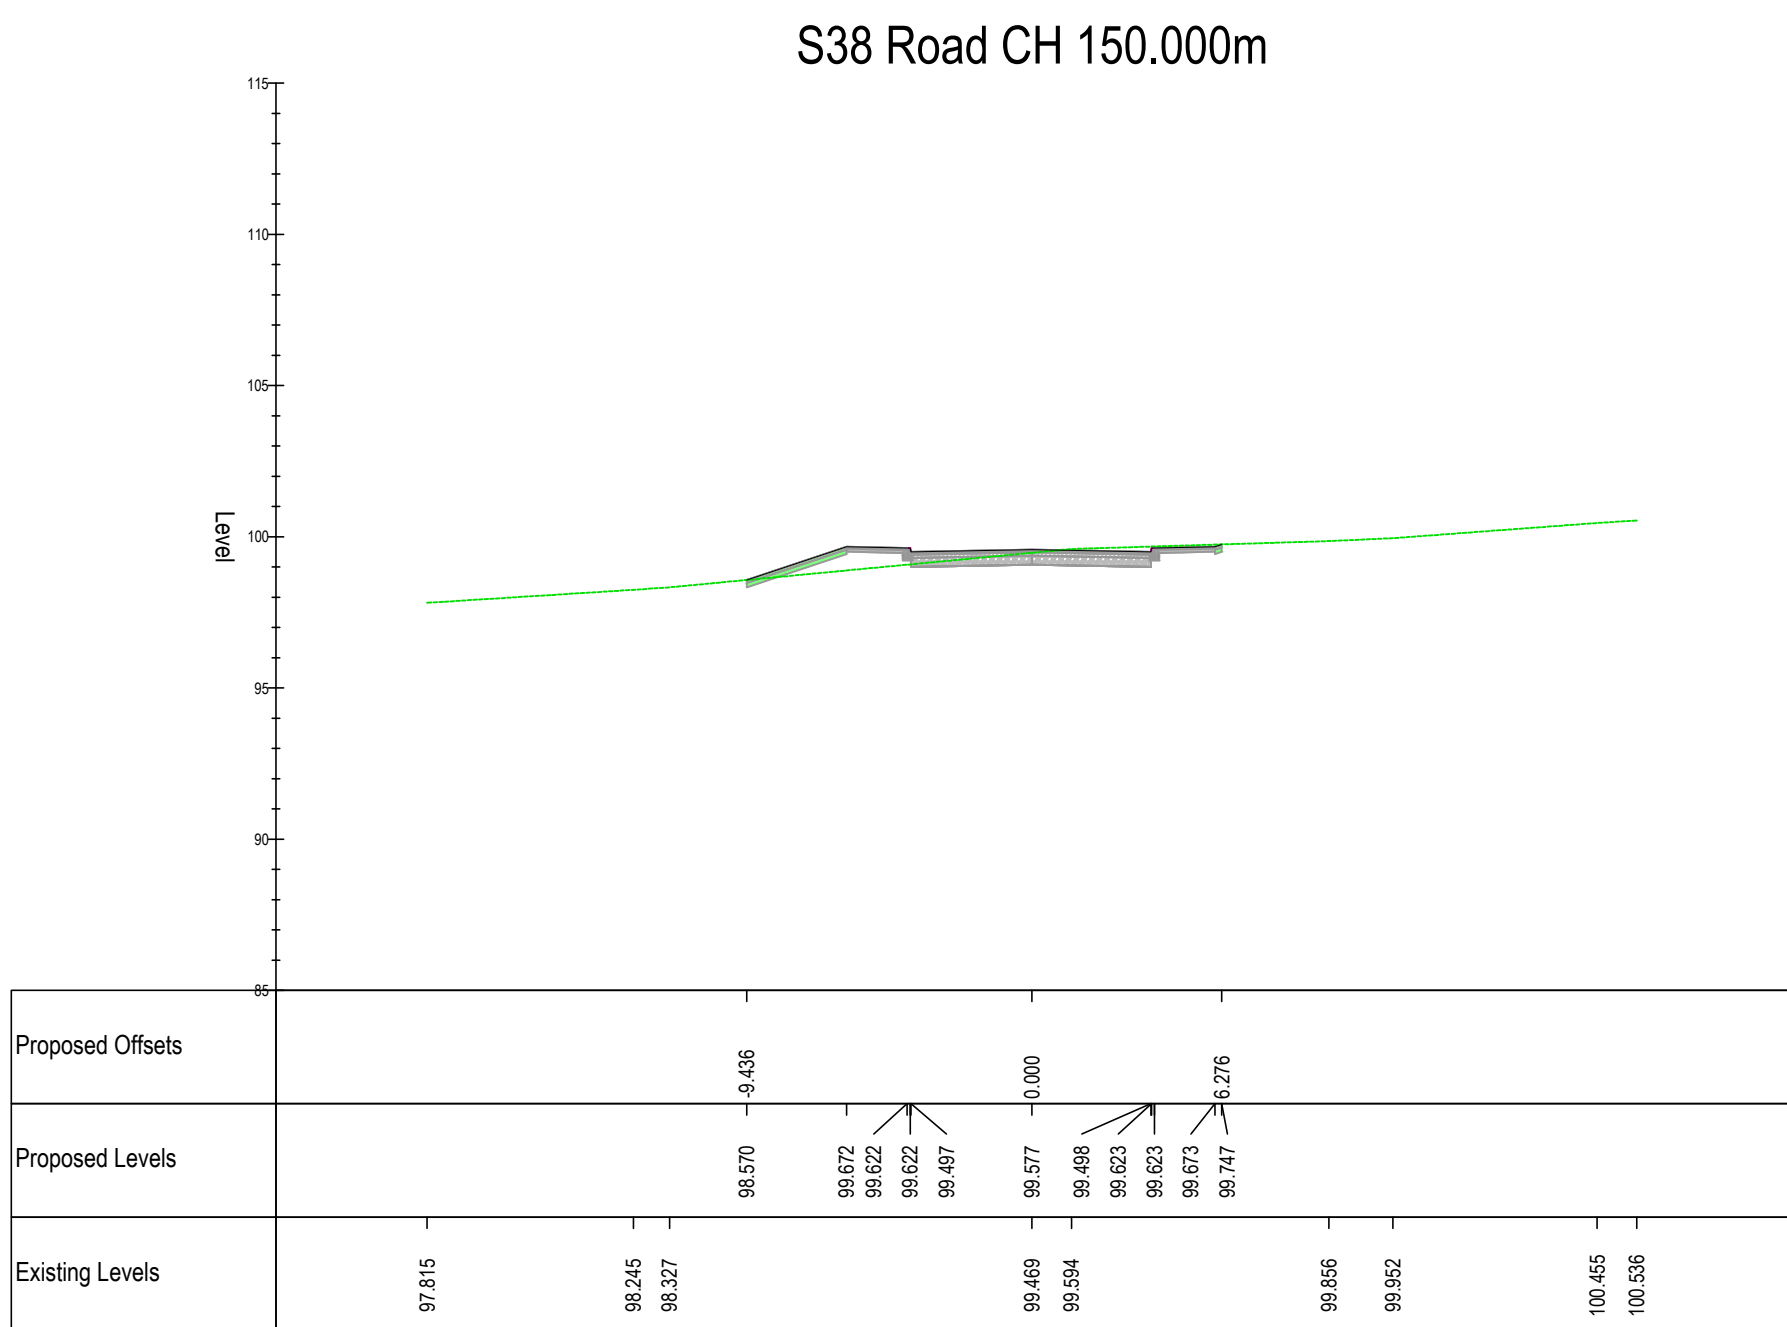
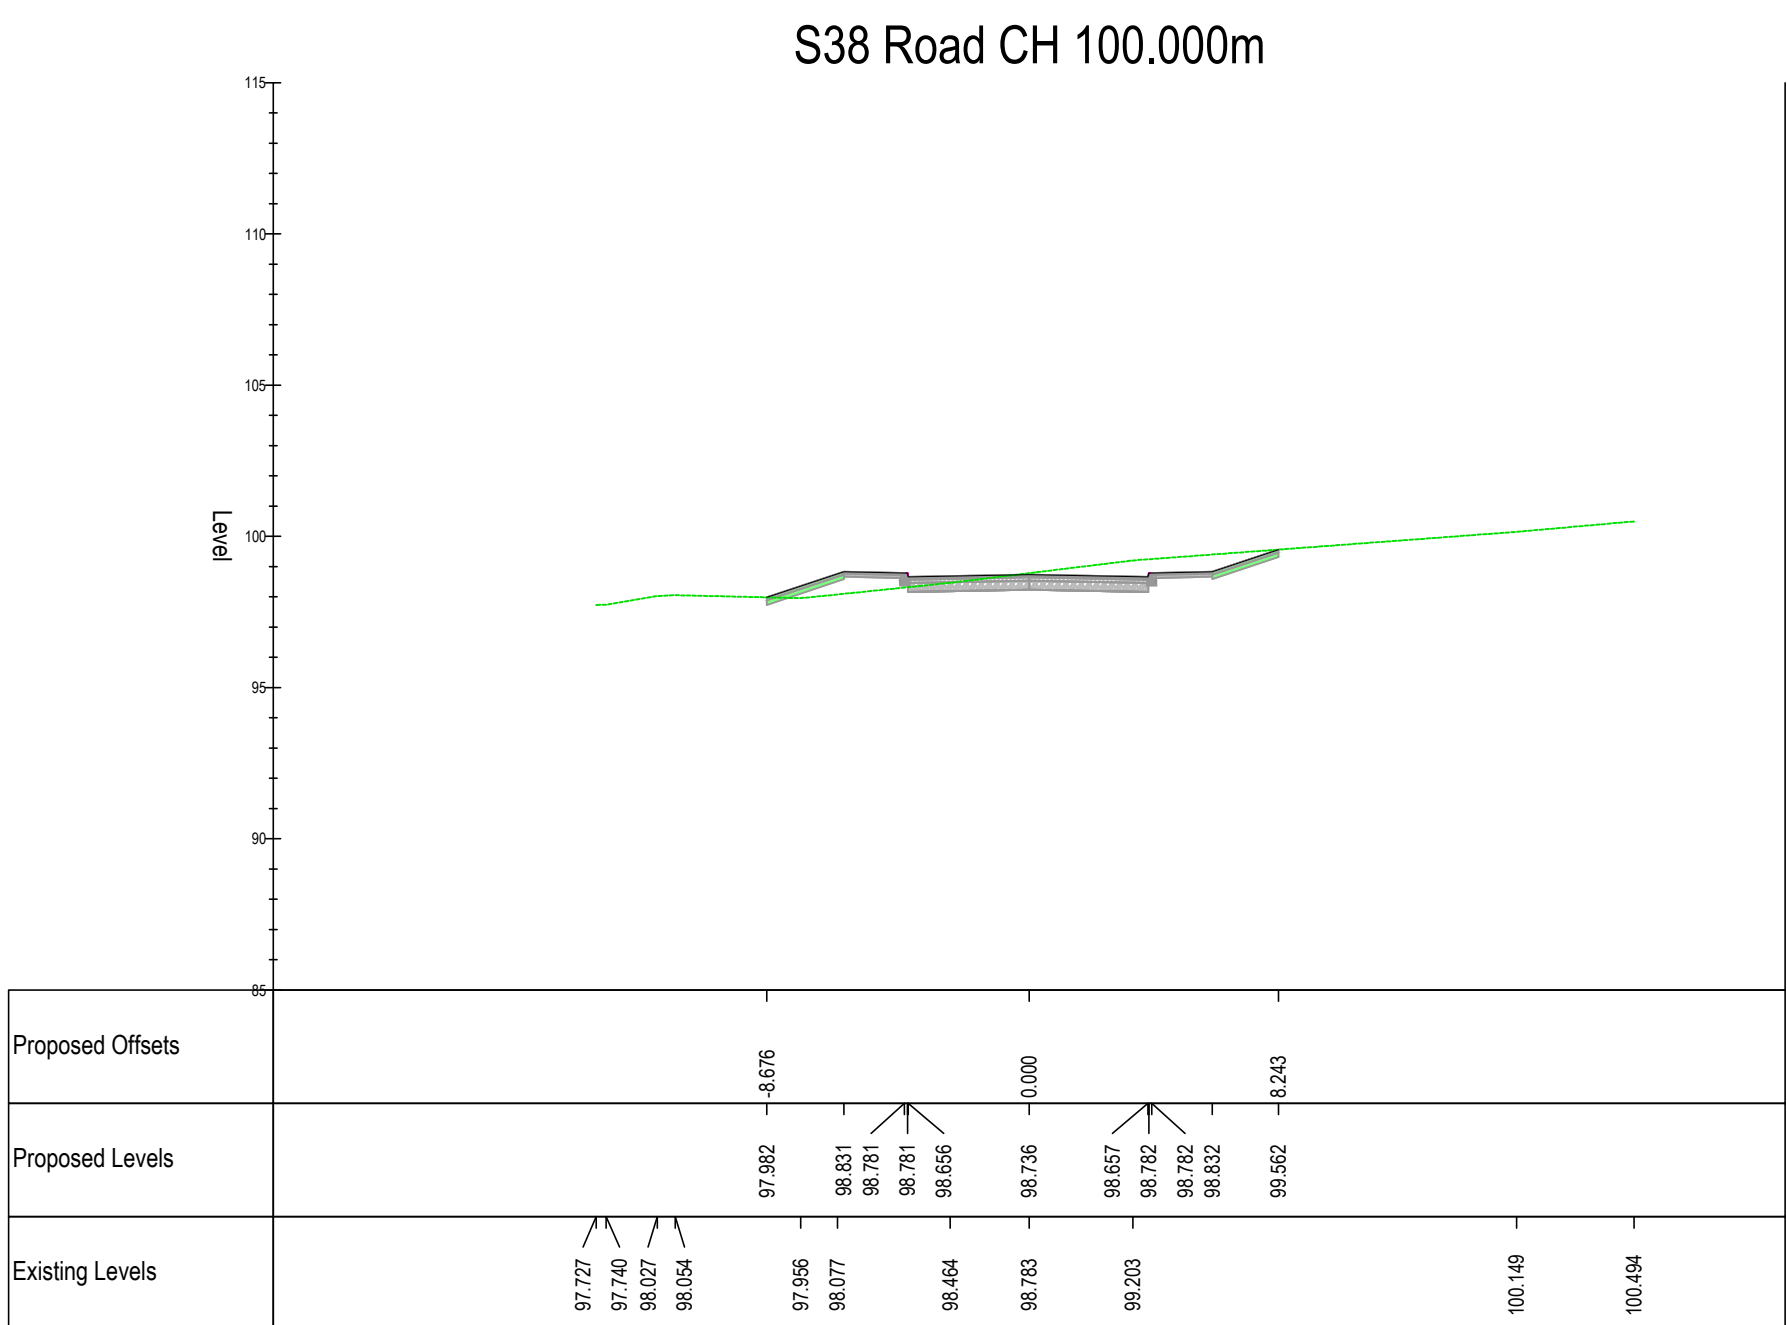


GENERAL NOTES:

1. THIS DRAWING IS TO BE READ IN CONJUNCTION WITH ALL RELEVANT ARCHITECTS AND ENGINEERS DRAWINGS AND SPECIFICATIONS.
2. DO NOT SCALE FROM THIS DRAWING. ANY OMISSIONS OR ERRORS ON DRAWINGS SHALL BE BROUGHT TO THE ENGINEERS ATTENTION IMMEDIATELY. ALL DIMENSIONS MUST BE CHECKED / VERIFIED ON SITE.
3. ALL DIMENSIONS ARE IN MILLIMETRES UNLESS NOTED OTHERWISE.
4. ALL LIGHTING COLUMNS, UTILITIES & COMMUNICATION LINES TO BE RELOCATED TO BACK OF PROPOSED FOOTWAY.
5. CARRIAGEWAY AND FOOTWAY WORKS SUBJECT TO TECHNICAL APPROVAL BY CBMDC HIGHWAYS AND APPROPRIATE LEGAL AGREEMENTS.

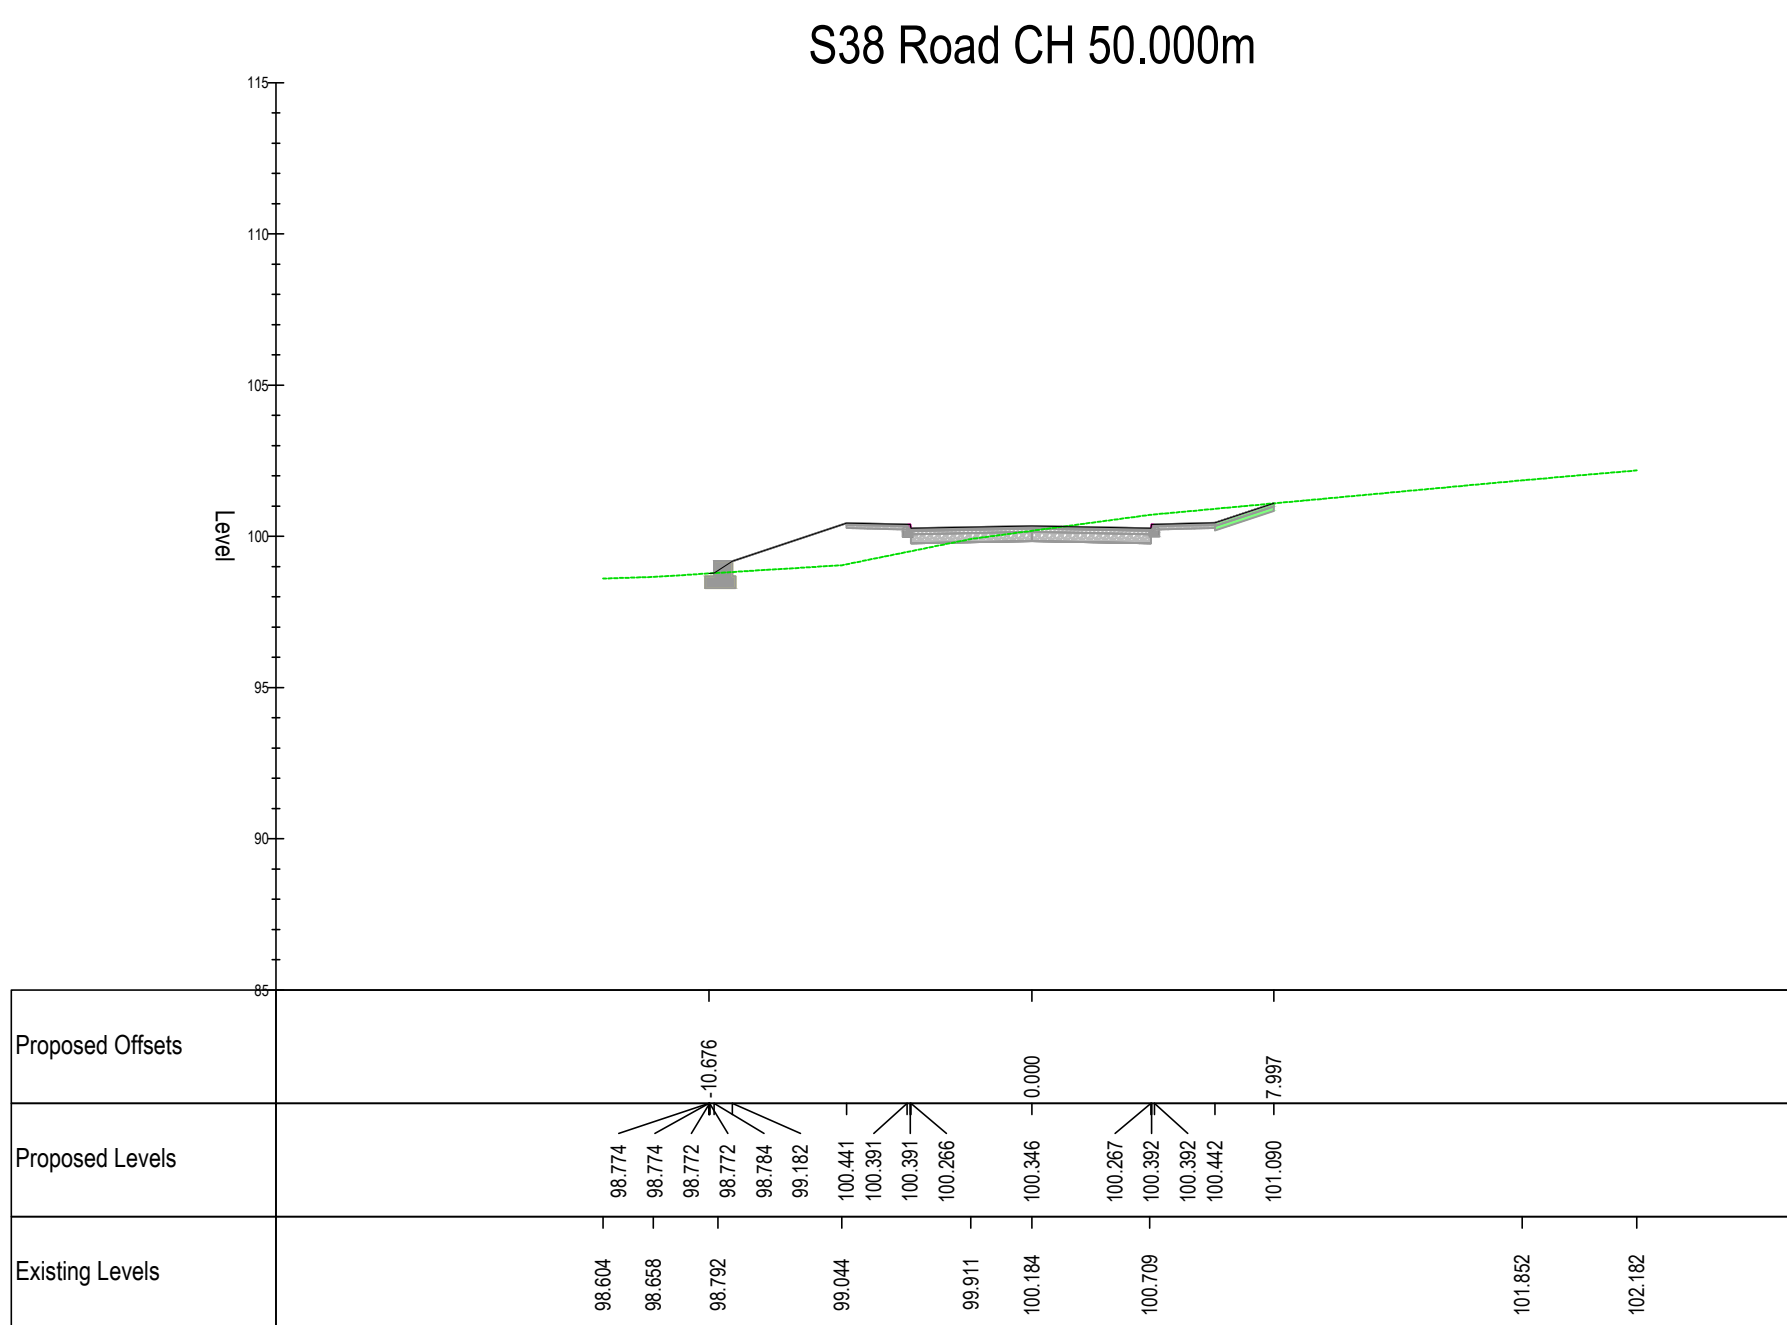

P02	REVISED TO NEW ALIGNMENT, EXTENTS, AND YW ADOPTION EXTENTS	21/10/20	OT	NT
P01	FIRST ISSUE	17/04/20	OT	OT
Rev:	Description:	Date:	By:	Chkd:

 **Curtins**

Rose Wharf Ground Floor, 78-80 East Street, Leeds, LS9 8EE
0113 274 8509
leeds@curtins.com
www.curtins.com

Civils & Structures • Transport Planning • Environmental • Infrastructure • Geotechnical • Conservation & Heritage • Principal Designer
Birmingham • Bristol • Cambridge • Cardiff • Douglas • Dulwich • Edinburgh • Glasgow • Kendal • Leeds • Liverpool • London • Manchester • Nottingham

Status: ISSUED FOR INFORMATION **S2**

Project: INTERCHANGE 26,
NORTH BIERLEY

Org Title: S38 SECTIONS
SHEET 1

Size:	Date:	Drawn By:	Designed By:	Checked By:			
A1	17/04/20	OT	OT	OT			
Scale: 1:250							
Project No:	Originator:	Volume:	Level:	Type:	Role:	Category / Number:	Rev: