


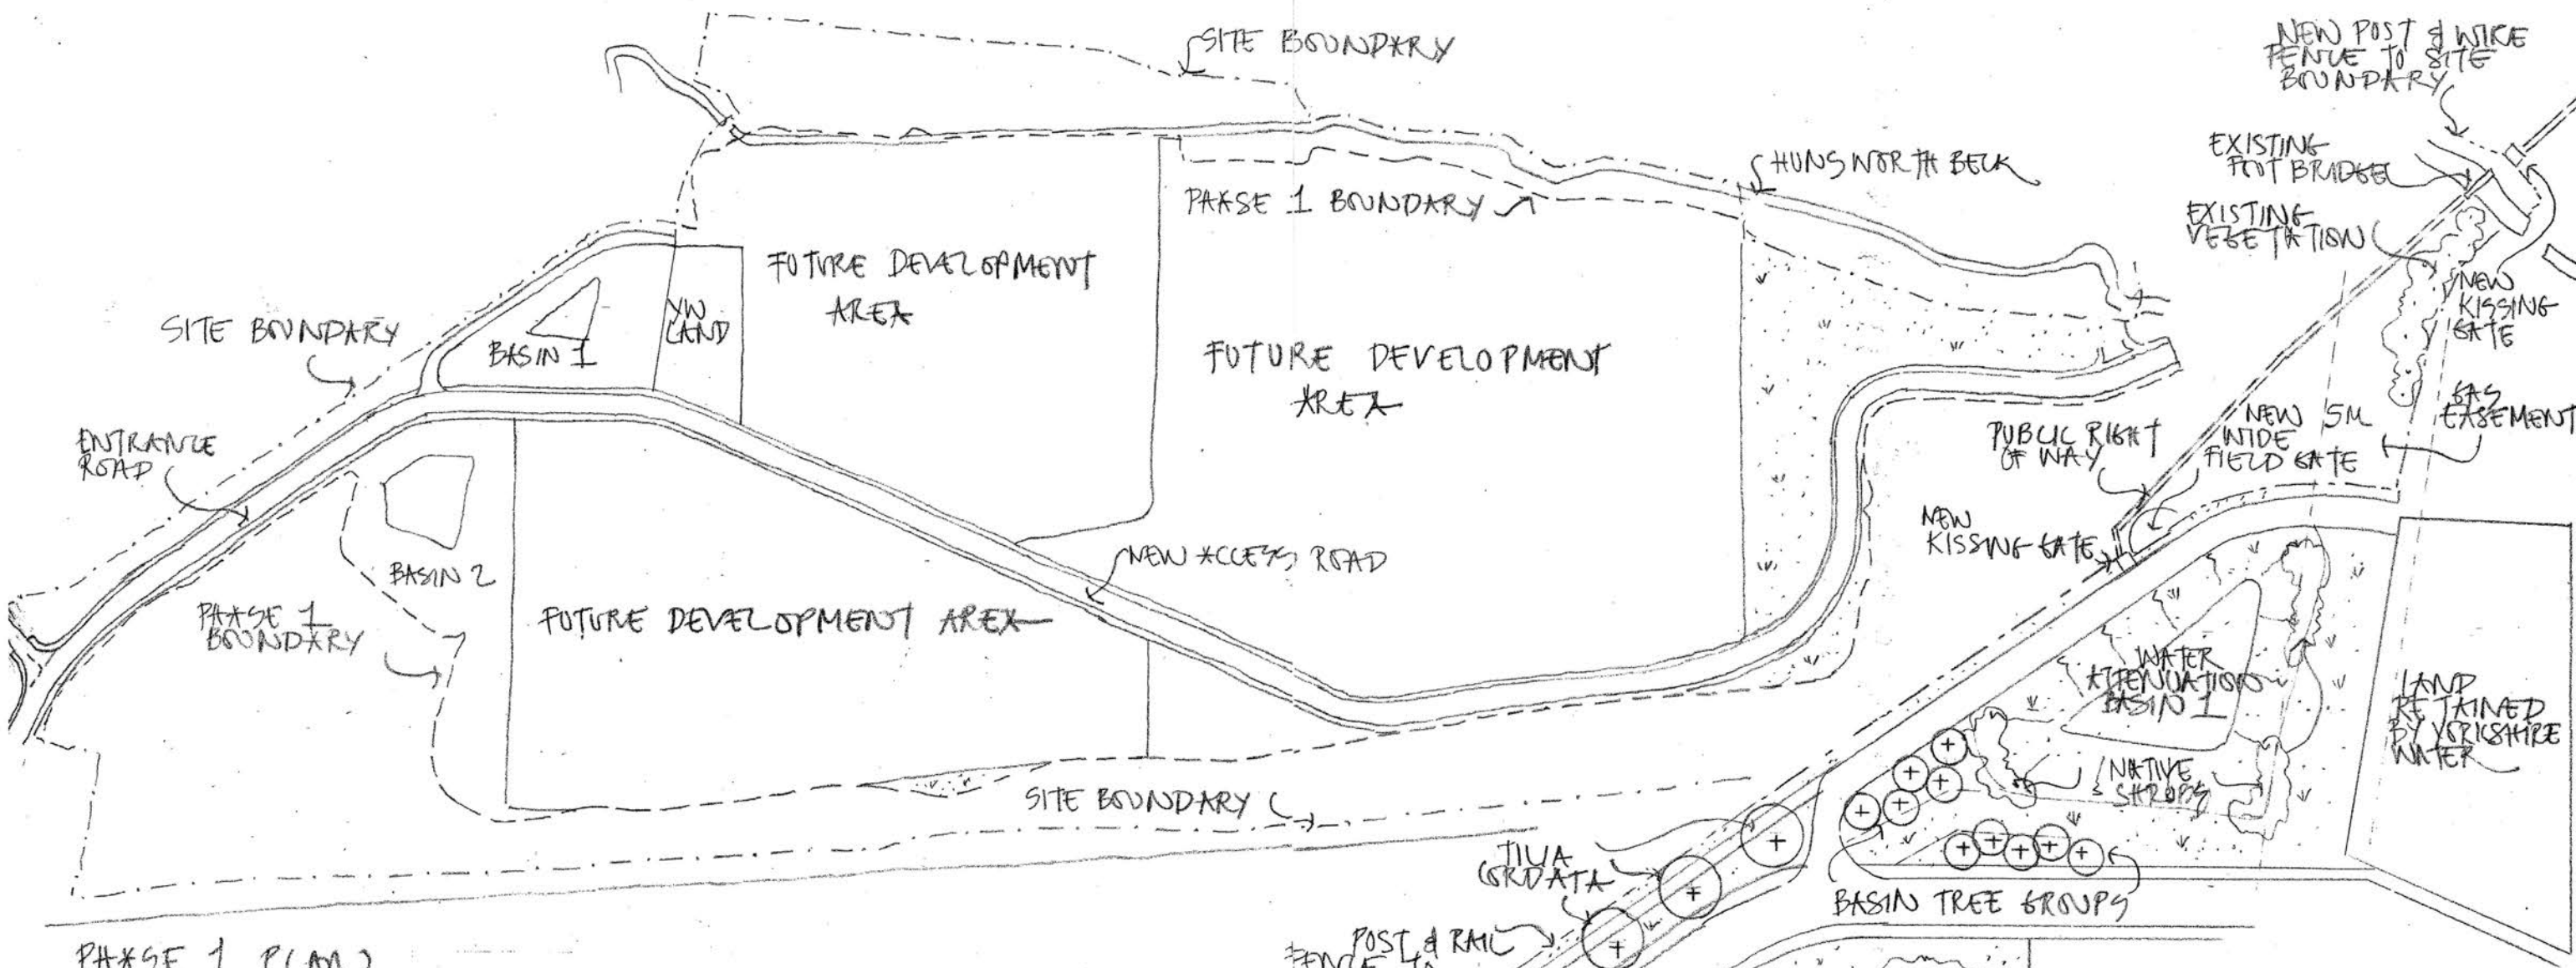

PHASE 1 PLAN

Rev E: PROW defined and surface note added 28/10/20
 Rev D: PROW minor revisions 26/10/20
 Rev C: Cliff Hollins Lane junction added 21/08/20
 Rev B: phase 1 boundary revised & units 1 & 2 omitted 17/07/20
 Rev A: trees amended to avenue & easements added 15/01/20

INTERCHANGE 26

PHASE 1

Landscape Plan

Drawing No: 798/LA1E
 Scale: 1:1000 @ A3
 Date: December 2019

KEY
TREES
Tilia cordata
Betula pendula
BASIN TREES
Alnus glutinosa
Betula pendula
Salix viminalis
BASIN EDGE
SHRUBS
Cornus vars.
Corylus vars.
Salix vars.

ARLENE
McINTOSH

LANDSCAPE
 ARCHITECT

TORDAN HOUSE
 16 LYONS ROAD
 RICHMOND
 NORTH YORKSHIRE
 DL10 4NS

Tel: 01748 824957
 E mail: mcibro@aol.com

LANDSCAPE PLAN 1:1000