


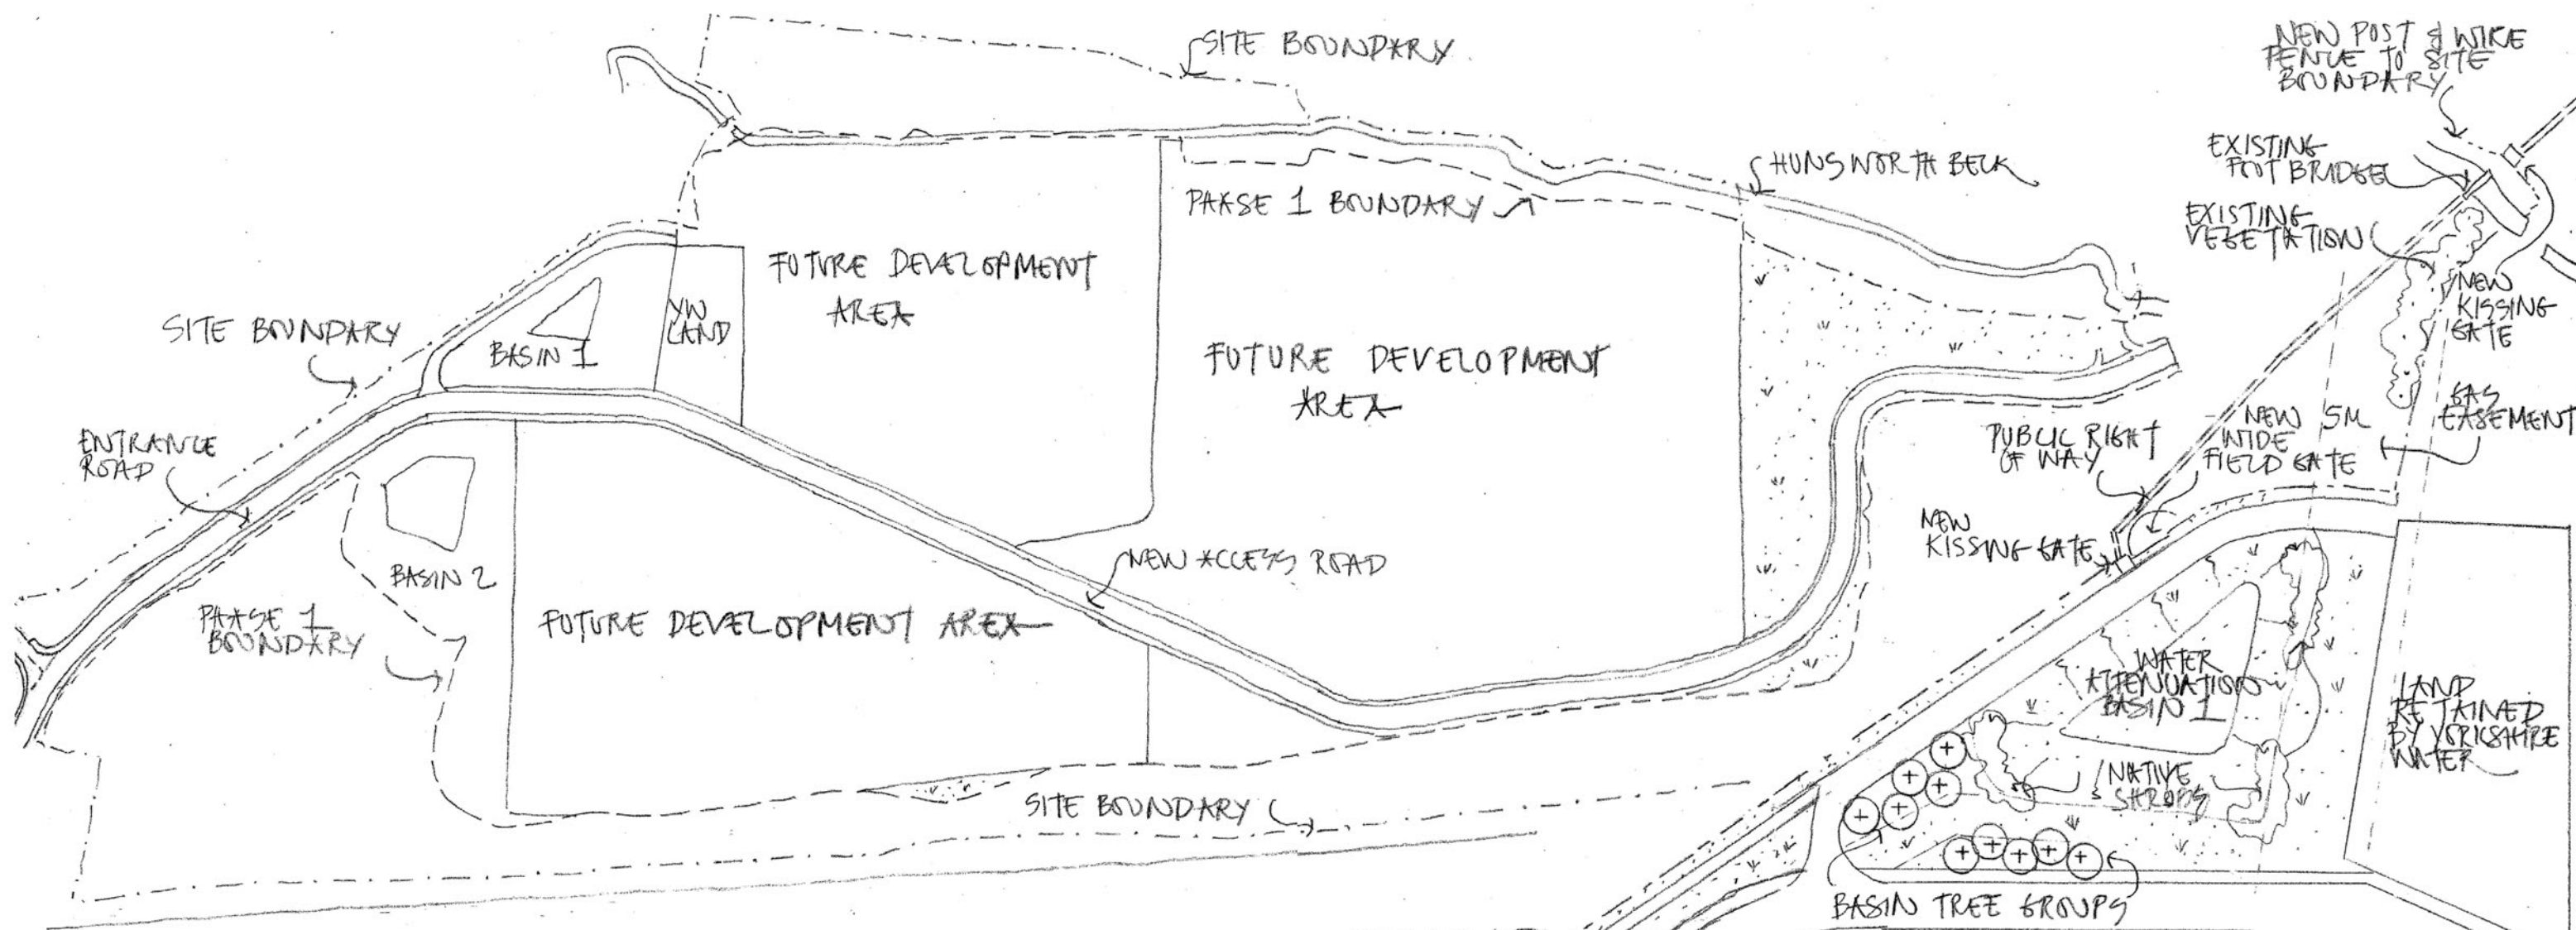

PHASE 1 PLAN

Rev F: trees omitted between PROW & access road 2/11/20
 Rev E: PROW defined and surface note added 28/10/20
 Rev D: PROW minor revisions 26/10/20
 Rev C: Cliff Hollins Lane junction added 21/08/20
 Rev B: phase 1 boundary revised & units 1 & 2 omitted 17/07/20
 Rev A: trees amended to avenue & easements added 15/01/20

INTERCHANGE 26 PHASE 1

Landscape Plan

Drawing No: 798/LA1F
 Scale: 1:1000 @ A3
 Date: December 2019

KEY
TREES
Betula pendula
BASIN TREES
Alnus glutinosa
Betula pendula
Salix viminalis
BASIN EDGE
SHRUBS
Cornus vars.
Corylus vars.
Salix vars.

**ARLENE
McINTOSH**
 LANDSCAPE
 ARCHITECT
 TORDAN HOUSE
 16 LYONS ROAD
 RICHMOND
 NORTH YORKSHIRE
 DL10 4NS
 Tel: 01748 824957
 E mail: mcibro@aol.com

LANDSCAPE PLAN 1:1000