

Rev F: trees omitted between PROW & access road 2/11/20
 Rev E: PROW defined and surface note added 28/10/20
 Rev D: PROW minor revisions 26/10/20
 Rev C: PROW route amended and shown in existing location 07/09/20
 Rev B: Cliff Hollins Lane junction added 21/08/20
 Rev A: trees amended to entrance & easements added 15/01/20

INTERCHANGE 26


PHASE 1

Entrance Landscape Plan & PROW Plan

Drawing No: 798/LA2F

Scales: 1:2000 & 1:1000 @ A4

Date: December 2019

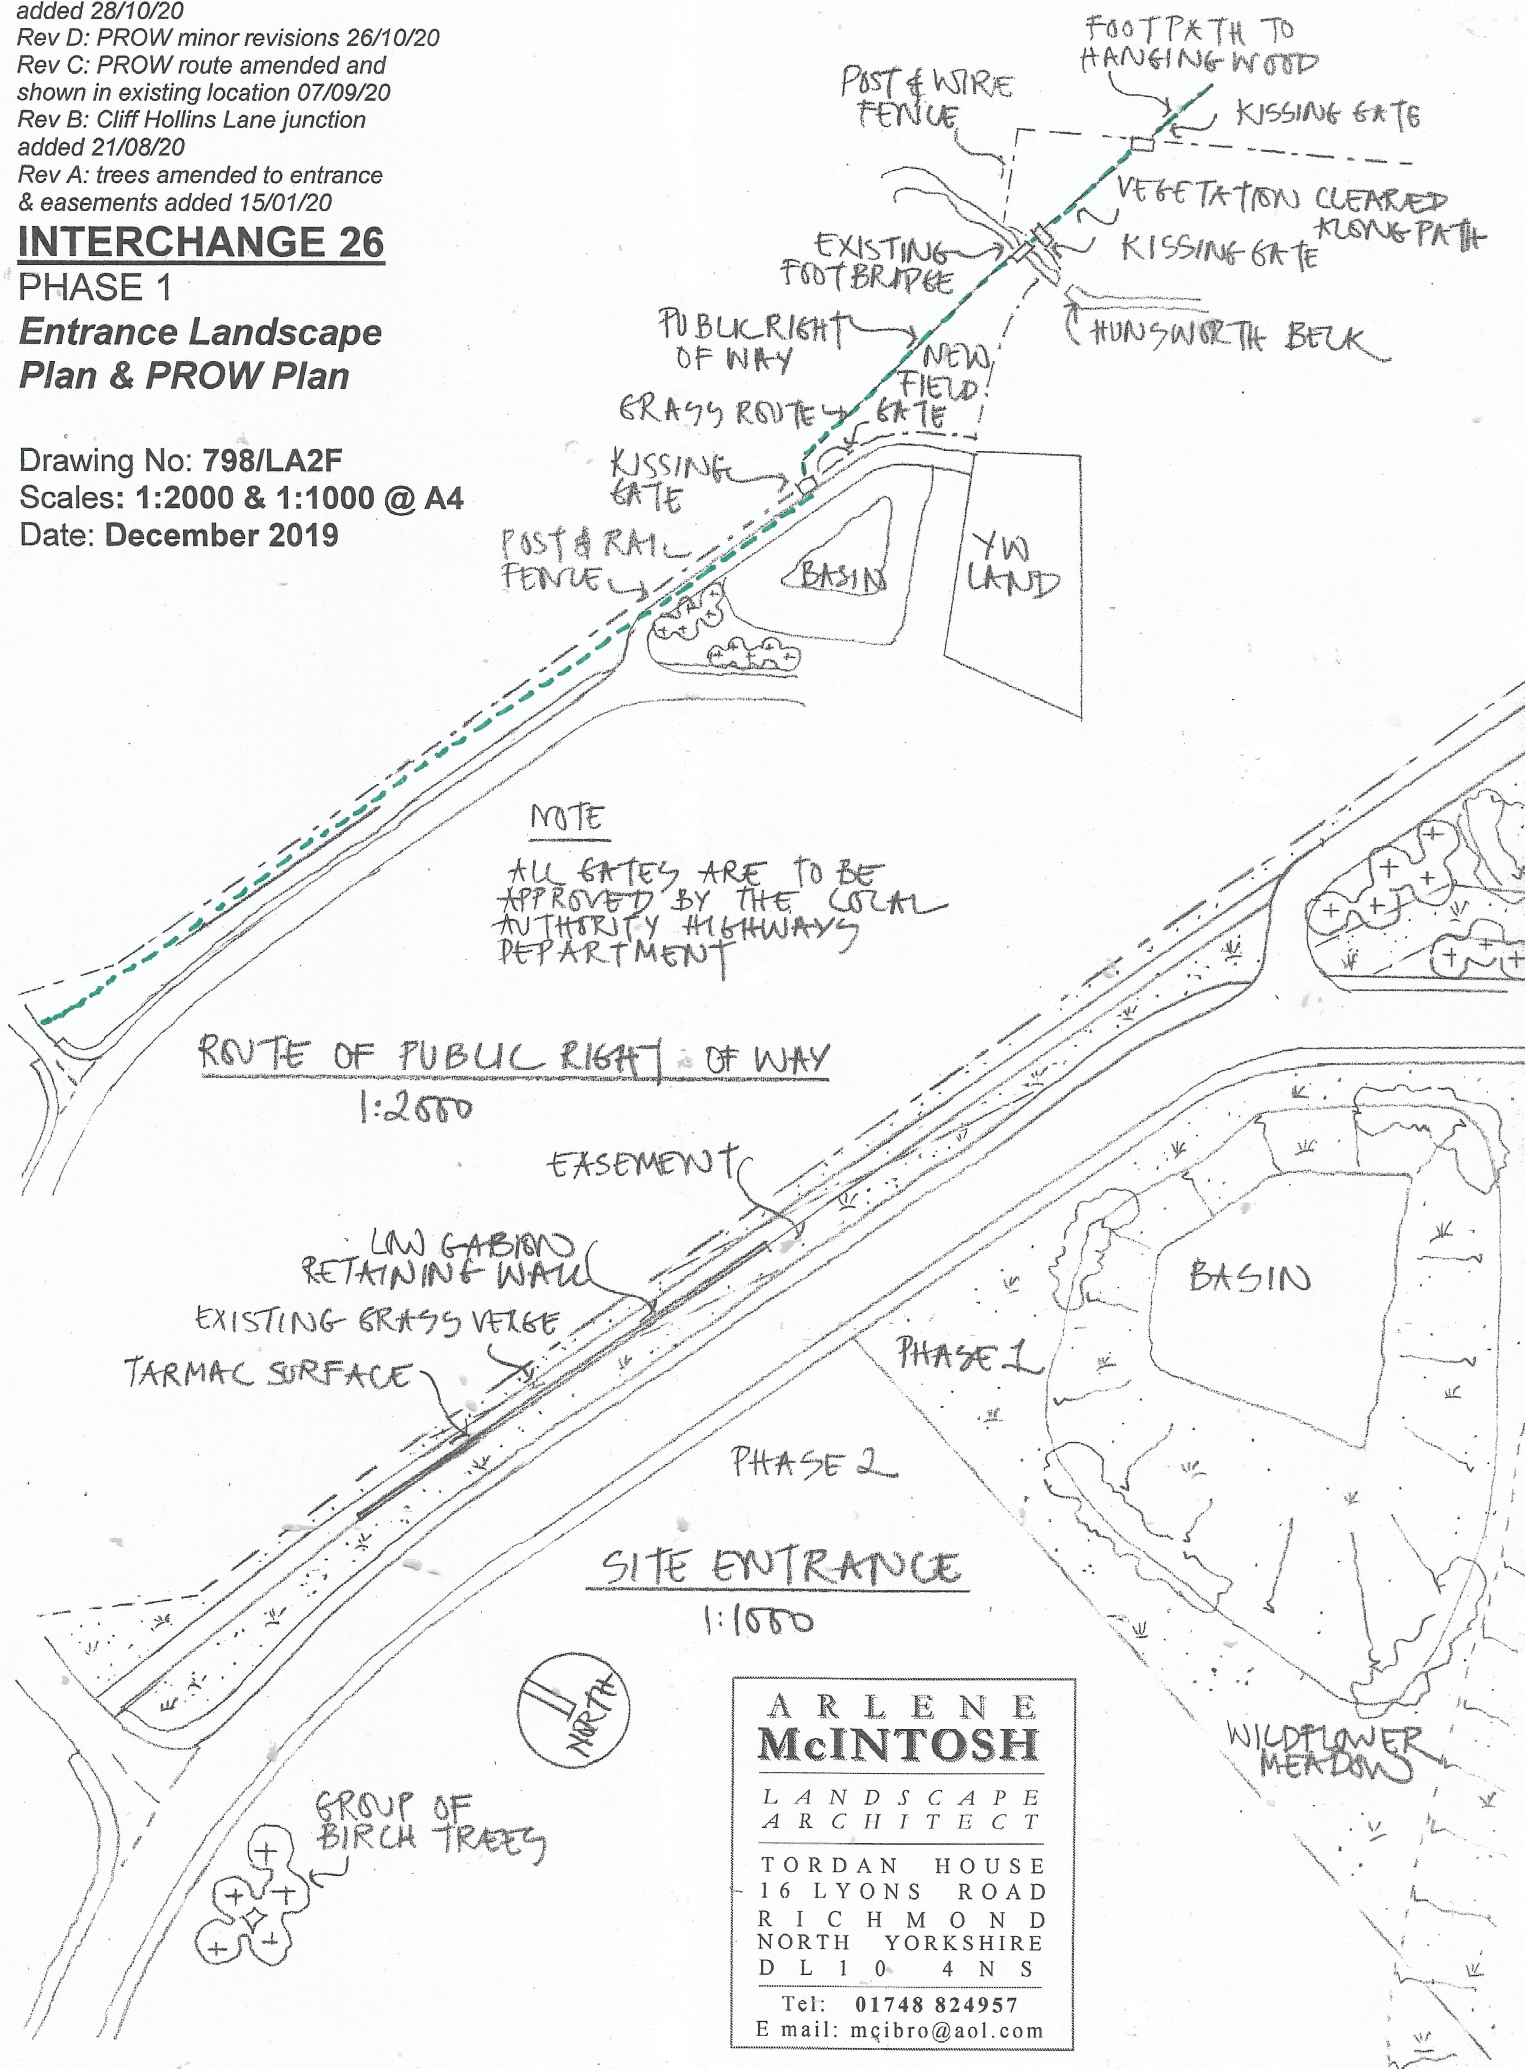

ARLENE
McINTOSH

LANDSCAPE
ARCHITECT

TORDAN HOUSE
16 LYONS ROAD
RICHMOND
NORTH YORKSHIRE
DL10 4NS

Tel: 01748 824957

E mail: mcibro@aol.com