


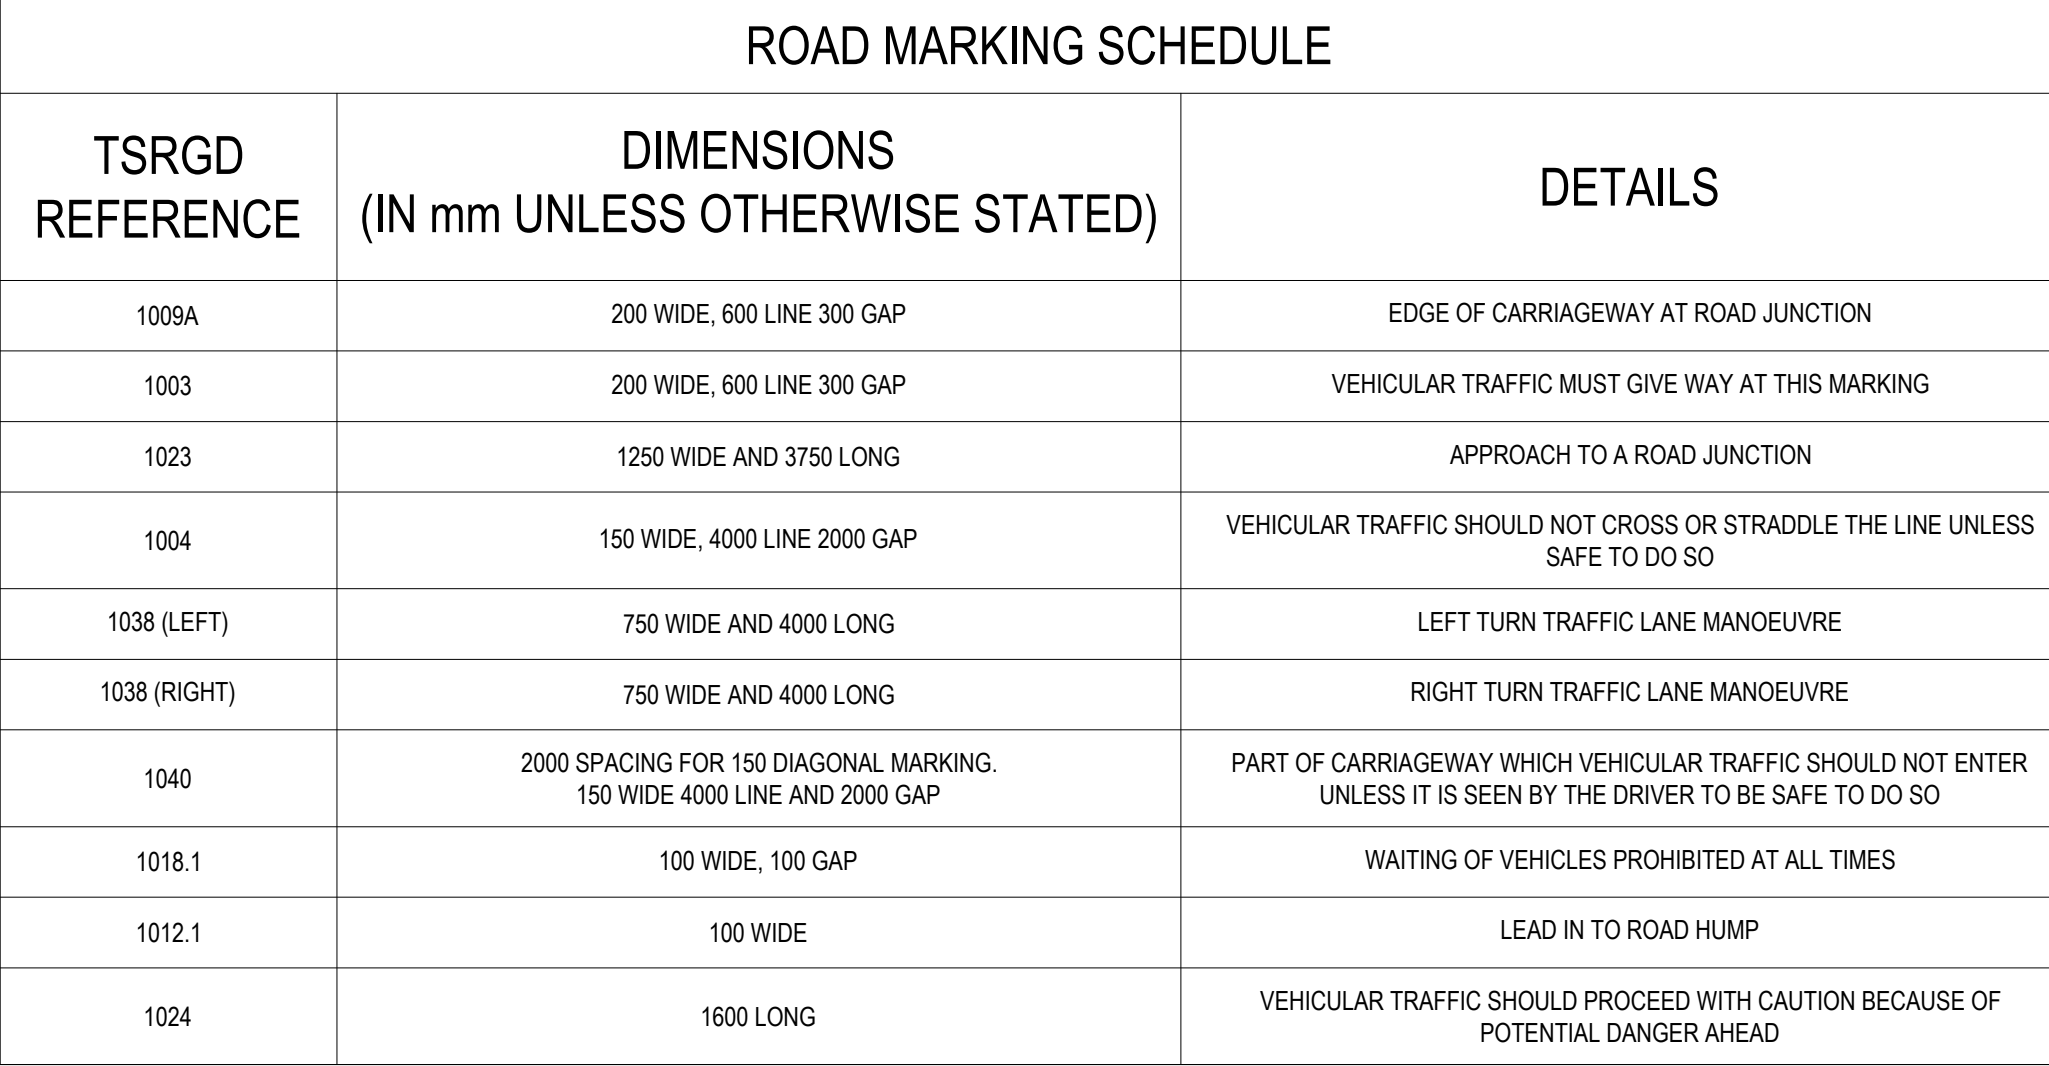

P08	AMENDED IN LINE WITH KIRKLEES COMMENTS MADE 26/07/2021	29/07/21	JC	OT
P07	AMENDED IN LINE WITH KIRKLEES COMMENTS MADE 08/07/2021	19/07/21	JC	AS
P06	AMENDED IN LINE WITH KIRKLEES COMMENTS MADE 07/06/2021	02/07/21	JC	OT
P05	AMENDED IN LINE WITH KIRKLEES COMMENTS	06/05/21	OT	OT
P04	AMENDED IN LINE WITH KIRKLEES COMMENTS	15/02/21	AJR	OT
P03	REVISED JUNCTIONS TO KIRKLEES COMMENTS	23/12/20	OT	OT
P02	SPLIT OWNERSHIP TO REPRESENT COUNCIL BOUNDARIES BASED OF DEFINITIVE MAPS EMOVED AREA OF WORKS WITH NO CHANGE FROM EXISTING	02/11/20	OT	NT
P01	FIRST ISSUE	23/10/20	OT	NT
Rev.	Description:	Date:	By:	Chkd:

SIGNAGE SCHEDULE																								
SIGN DETAILS							SUPPORT DETAILS						LIGHTING DETAILS								CONNECTION TYPE	REMARKS		
REF NO.	SIGN PLATE REF	TYPE OF SIGN OR PLATE LEGEND	X HT.	DIA OR SIZE	O/A SIZE mm (WIDTH, HEIGHT)	CLASS OR REF.	NO.	DIA OF POST	DEPTH IN GROUND	O/A LENGTH LB, PLAIN	POST CENTRES	GROUND CLEARANCE	LUMINAIRES					STUB POSTS		SUPPLY				
													NO.	OUTREACH	TYPE	LAMP(S)	E/INT	DIA.	NO.	PEC			YEB	LOOP FORM
TS01	622.1A	EXCEPT FOR ACCESS	MATCH EXISTING			-	1	MATCH EXISTING			-	2100	MATCH EXISTING										-	RELOCATED SIGN (SEE ANNOTATION FOR COORDINATES)
TS02	602	GIVE WAY	MATCH EXISTING			-	1	MATCH EXISTING			-	21000	MATCH EXISTING										-	EXISTING SIGN POST RELOCATED AND GIVE WAY SIGN EITHER CLEANED OR REPLACED (SEE ANNOTATION FOR COORDINATES)
TS03	622.1A	EXCEPT FOR ACCESS	MATCH EXISTING			-	1	MATCH EXISTING			-	2100	MATCH EXISTING										-	PROPOSED SIGN AND POST TO MATCH TS01 (SEE ANNOTATION FOR COORDINATES)
TS04	602	GIVE WAY	MATCH EXISTING			-	1	MATCH EXISTING			-	2100	MATCH EXISTING										-	EXISTING GIVE WAY SIGN IN POOR CONDITION AND WILL NEED A REPLACEMENT TO MATCH EXISTING SIZE. POST RELOCATED WITH PROPOSALS (SEE ANNOTATION FOR COORDINATES)
TS05	602	GIVE WAY	N/A	600	N/A	-	1	140	1750	-	-	2100	MATCH EXISTING										-	PROPOSED GIVE WAY SIGN AND POST