



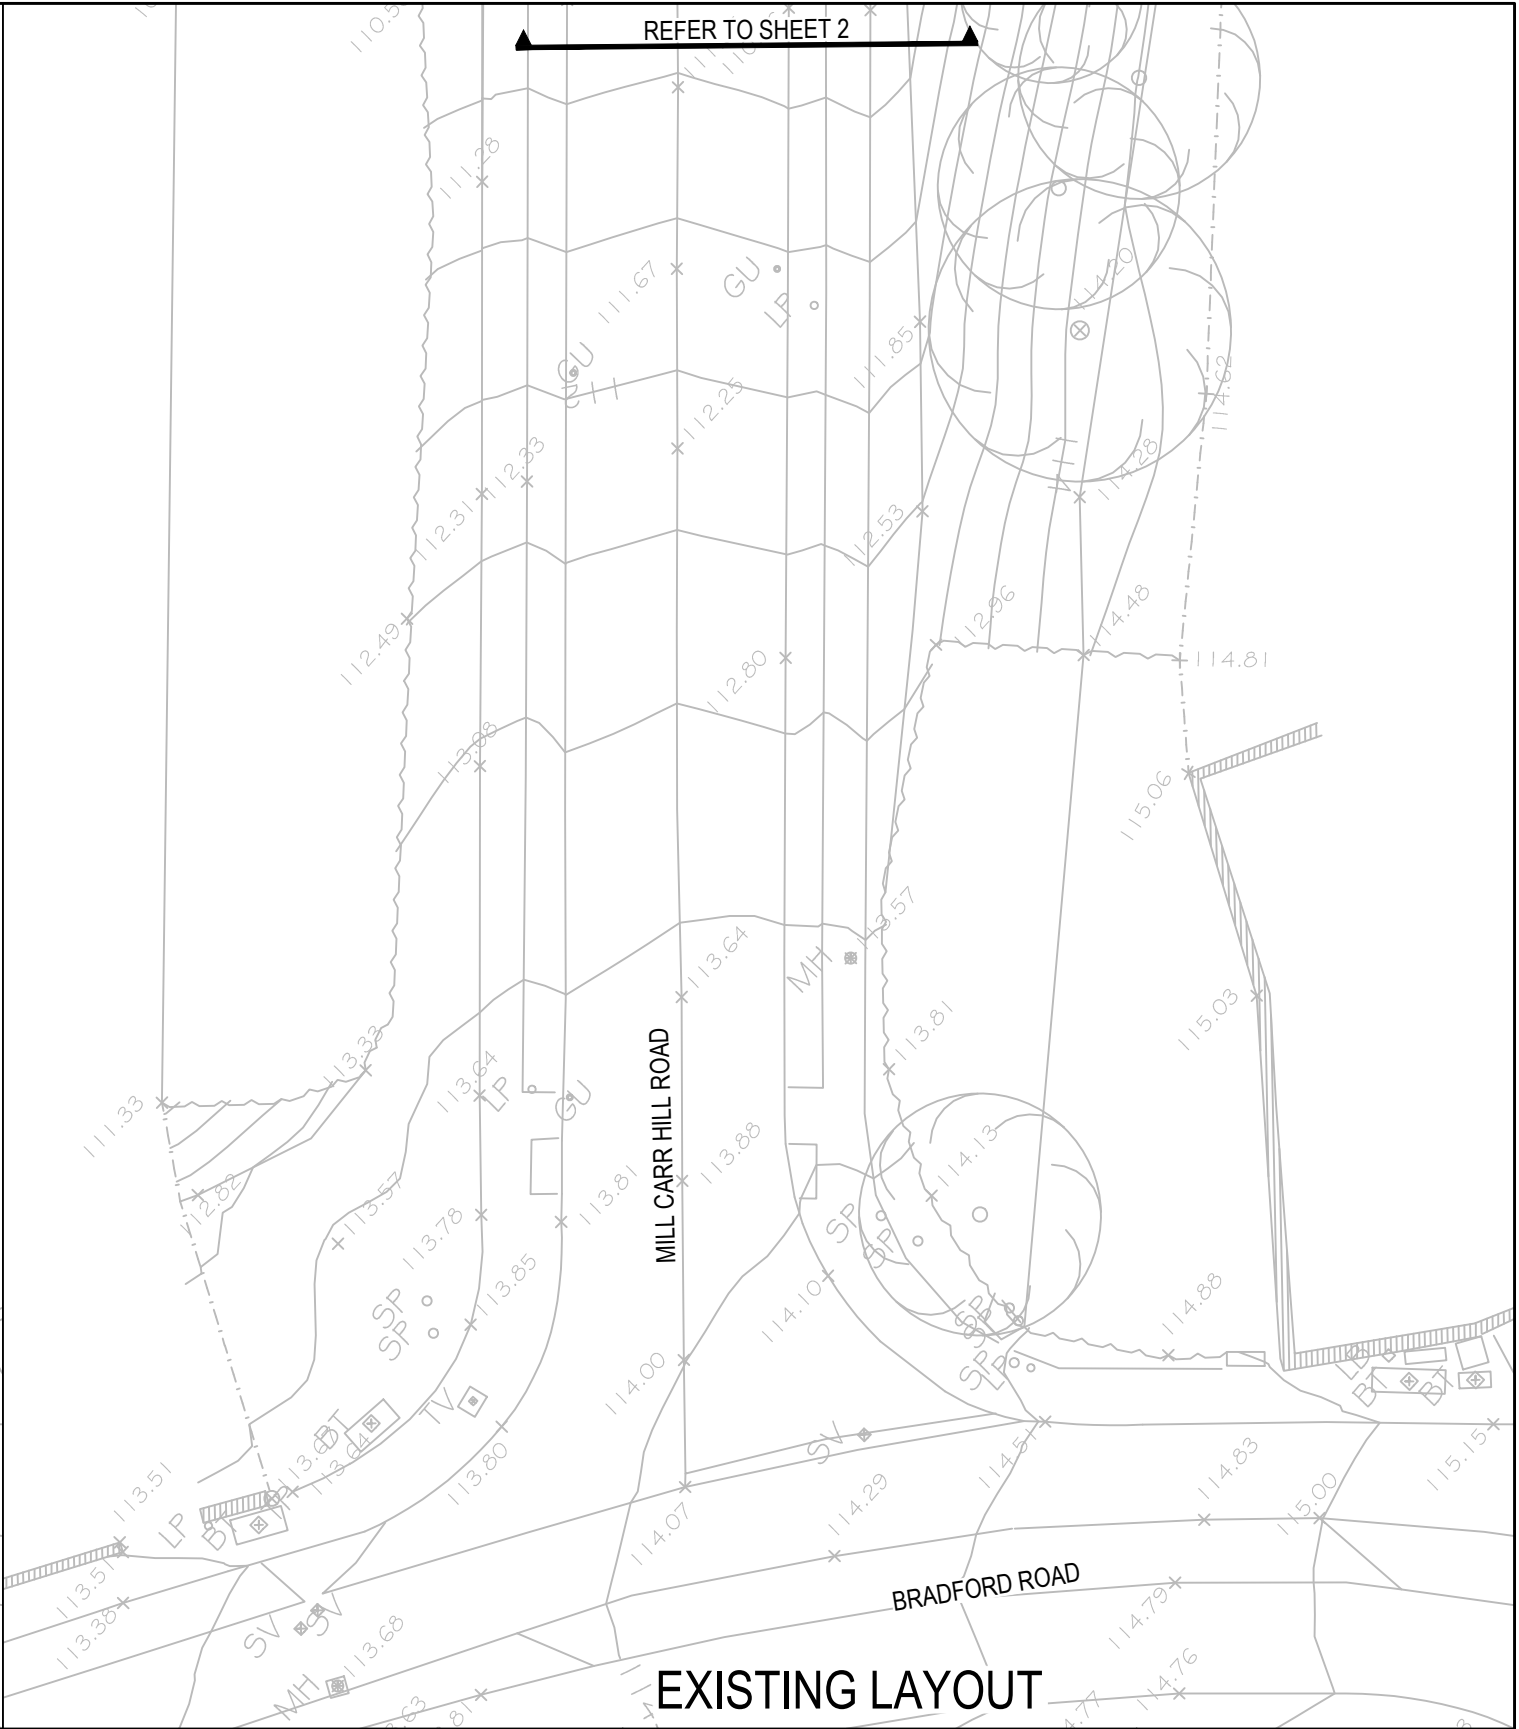

GENERAL NOTES:	P01	FIRST ISSUE	29/09/21	JC	AJR
	Rev:	Description:	Date:	By:	Chkd:

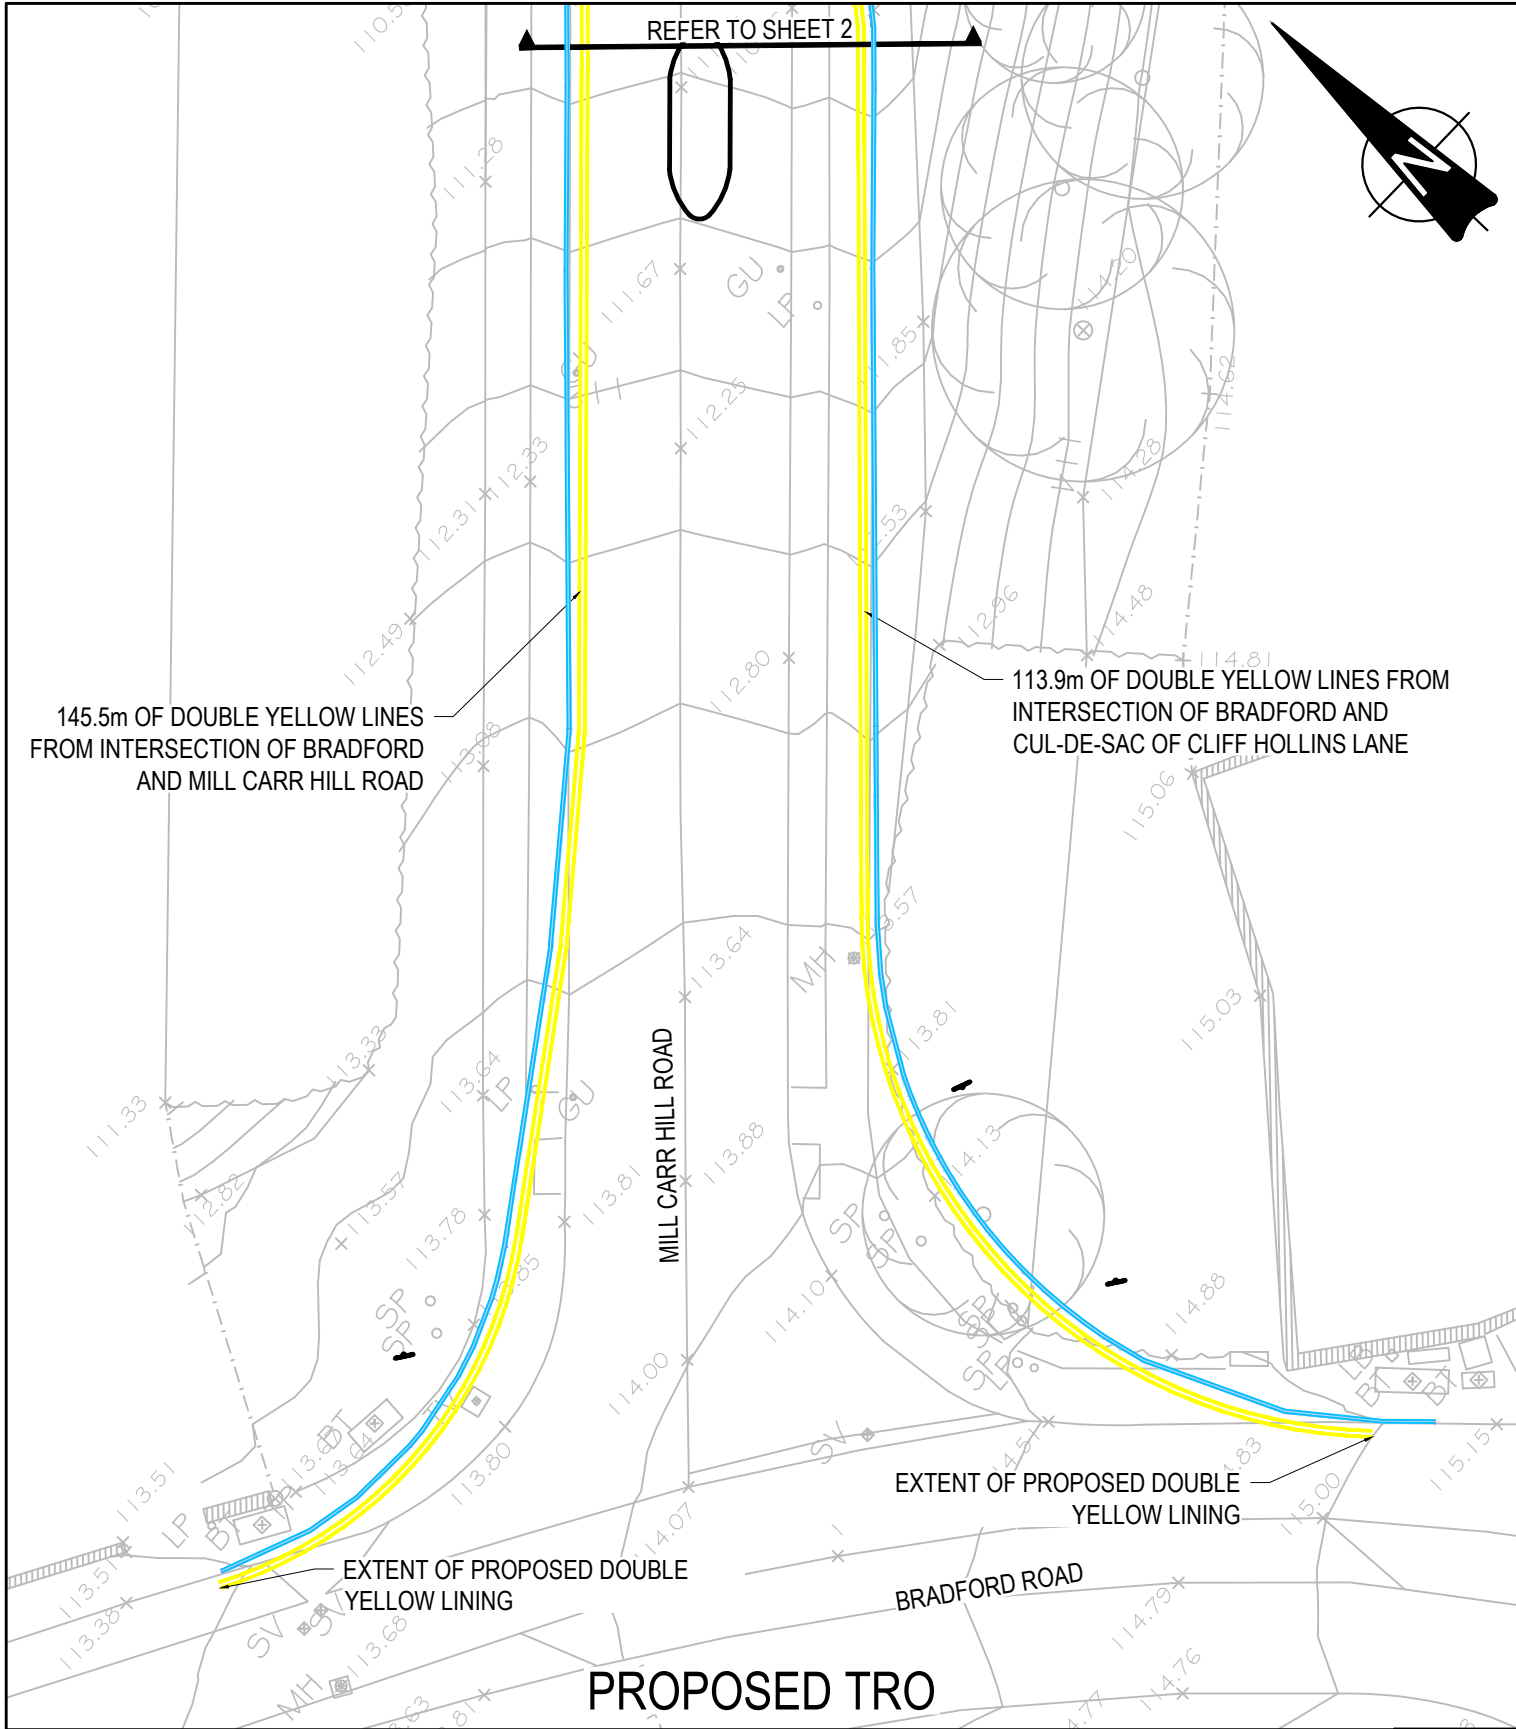

Rose Wharf Ground Floor, 78-80 East Street, Leeds, LS9 8EE
0113 274 8509
leeds@curtins.com
www.curtins.com

Civils & Structures • Transport Planning • Environmental • Infrastructure • Geotechnical • Conservation & Heritage • Principal Designer
Birmingham • Bristol • Cambridge • Cardiff • Douglas • Dublin • Edinburgh • Glasgow • Kendal • Leeds • Liverpool • London • Manchester • Nottingham

Project:	INTERCHANGE 26				Status:	S2	
Drg Title:	S278 TRO PLAN SHEET 1				Drawn By:	JC	Checked By: AJR
					Designed By:	JC	Date: 28/09/21
					Scale:	1:250	
Project No:	Originator:	Volume:	Level:	Type:	Role:	Category / Number:	Rev:
065646 - CUR - ZZ - ZZ - DR - C - 95073 - P01							