
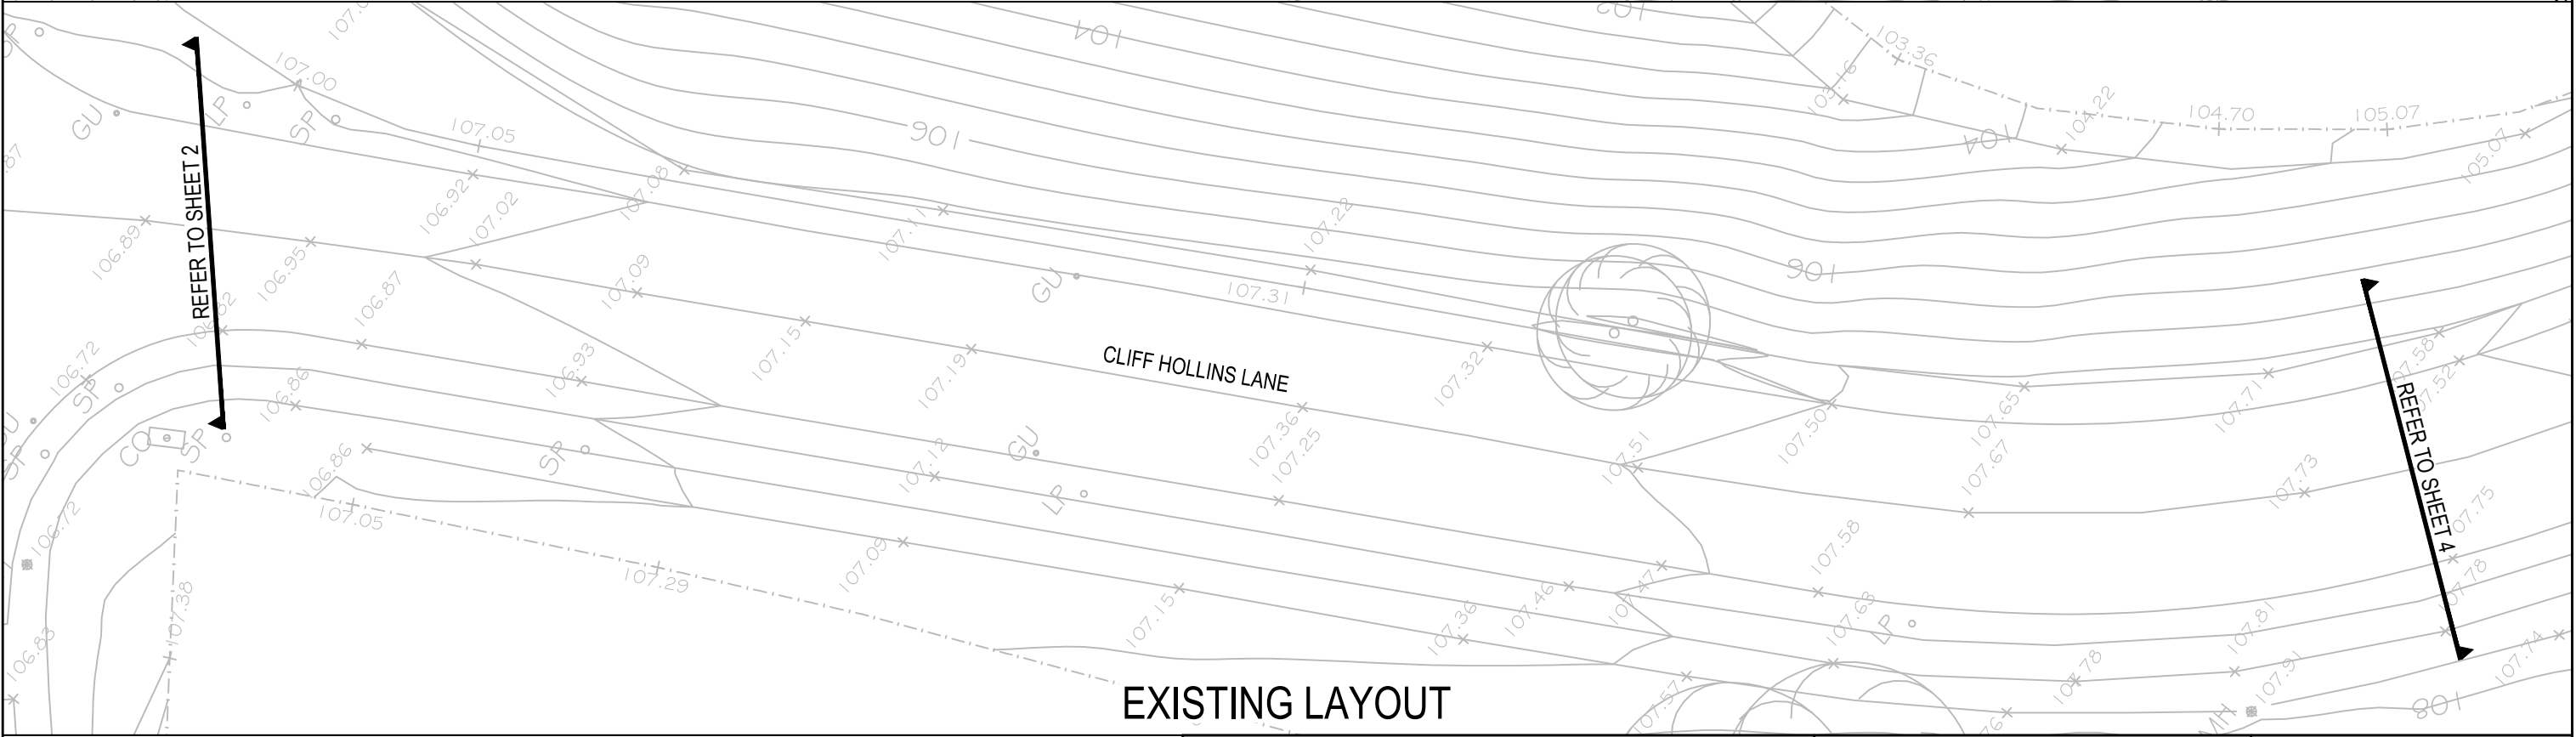


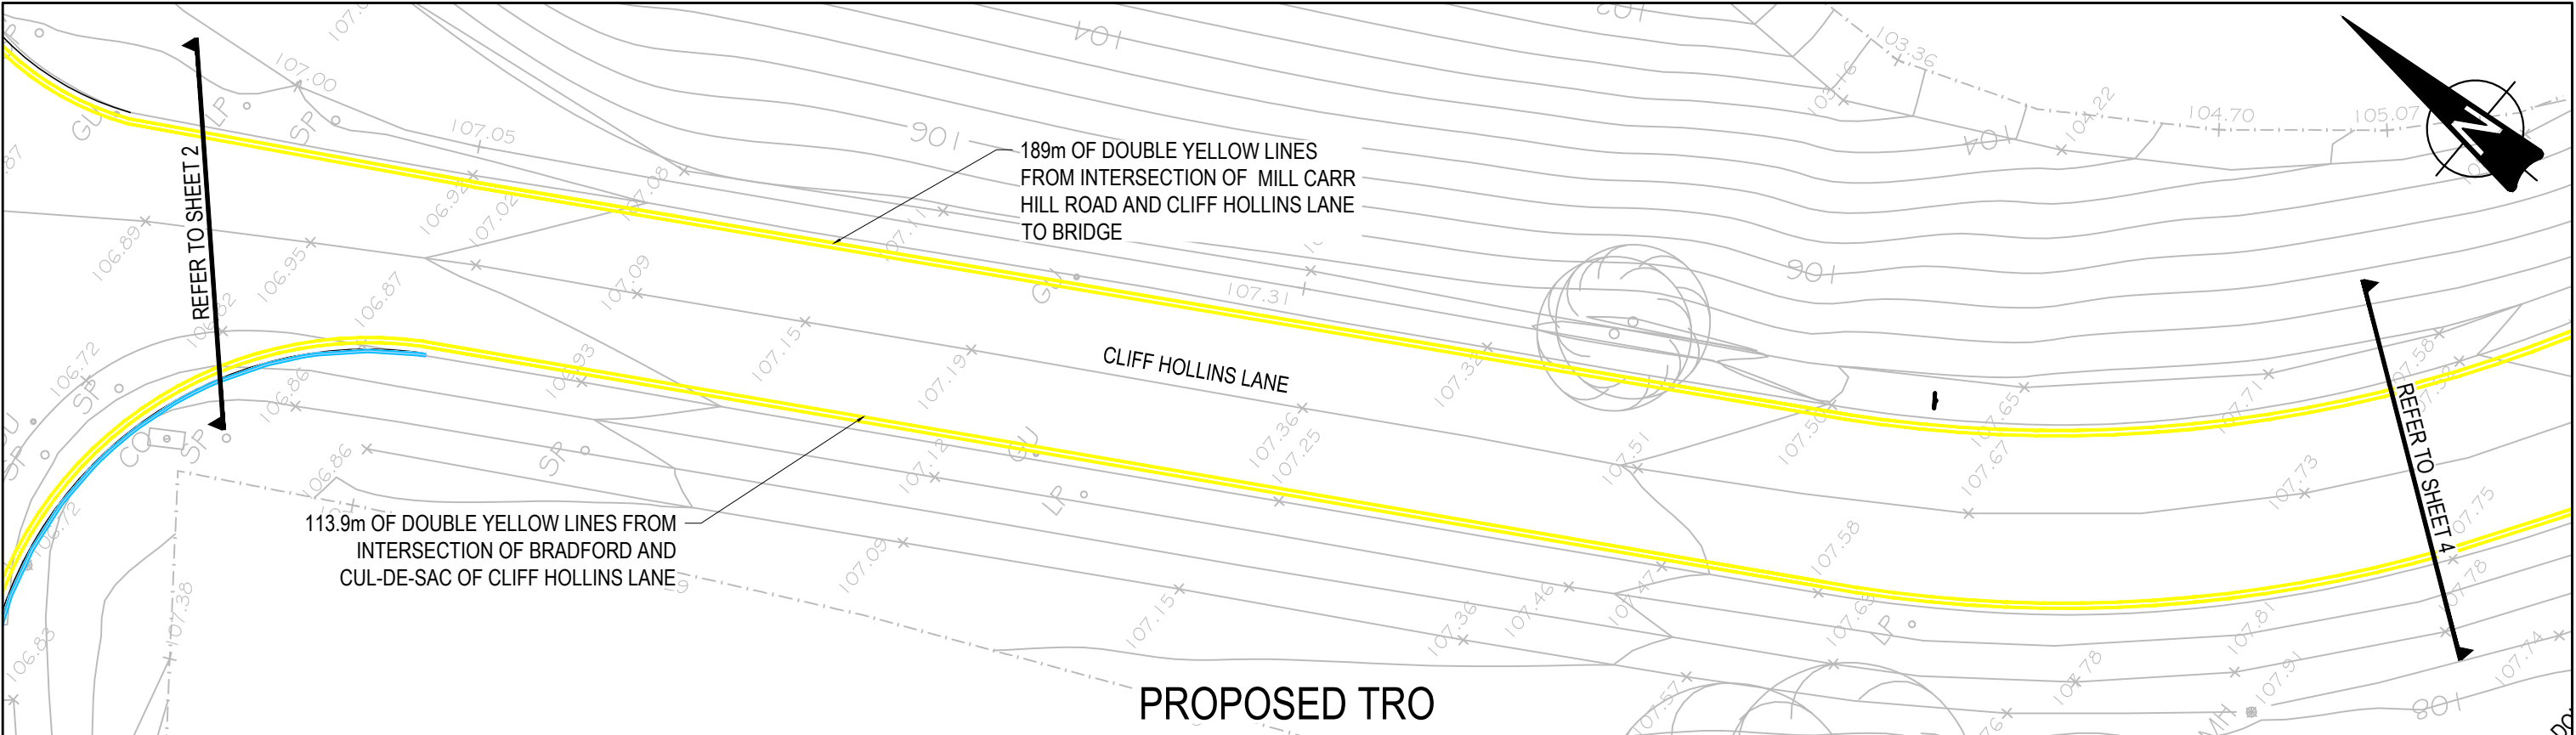

1:250

0 5m 10m

1:1 0 10 20 30 40 50

P01	FIRST ISSUE	29/09/21	JC	AJR
Rev:	Description:	Date:	By:	Chkd:

curtins

Rose Wharf Ground Floor, 78-80 East Street, Leeds, LS9 8EE
0113 274 8509
leeds@curtins.com
www.curtins.com

Civils & Structures • Transport Planning • Environmental • Infrastructure • Geotechnical • Conservation & Heritage • Principal Designer
Birmingham • Bristol • Cambridge • Cardiff • Douglas • Dublin • Edinburgh • Glasgow • Kendal • Leeds • Liverpool • London • Manchester • Nottingham

Project: INTERCHANGE 26

Drg Title: S278 TRO PLAN SHEET 3

Project No: 065646 - CUR - ZZ - ZZ - DR - C - 95075 - P01

Originator: JC

Volume: JC

Level: JC

Type: JC

Role: JC

Category / Number: JC

Rev: JC

Status: S2

Drawn By: JC

Checked By: AJR

Designed By: JC

Date: 29/09/21

Scale: 1:250