
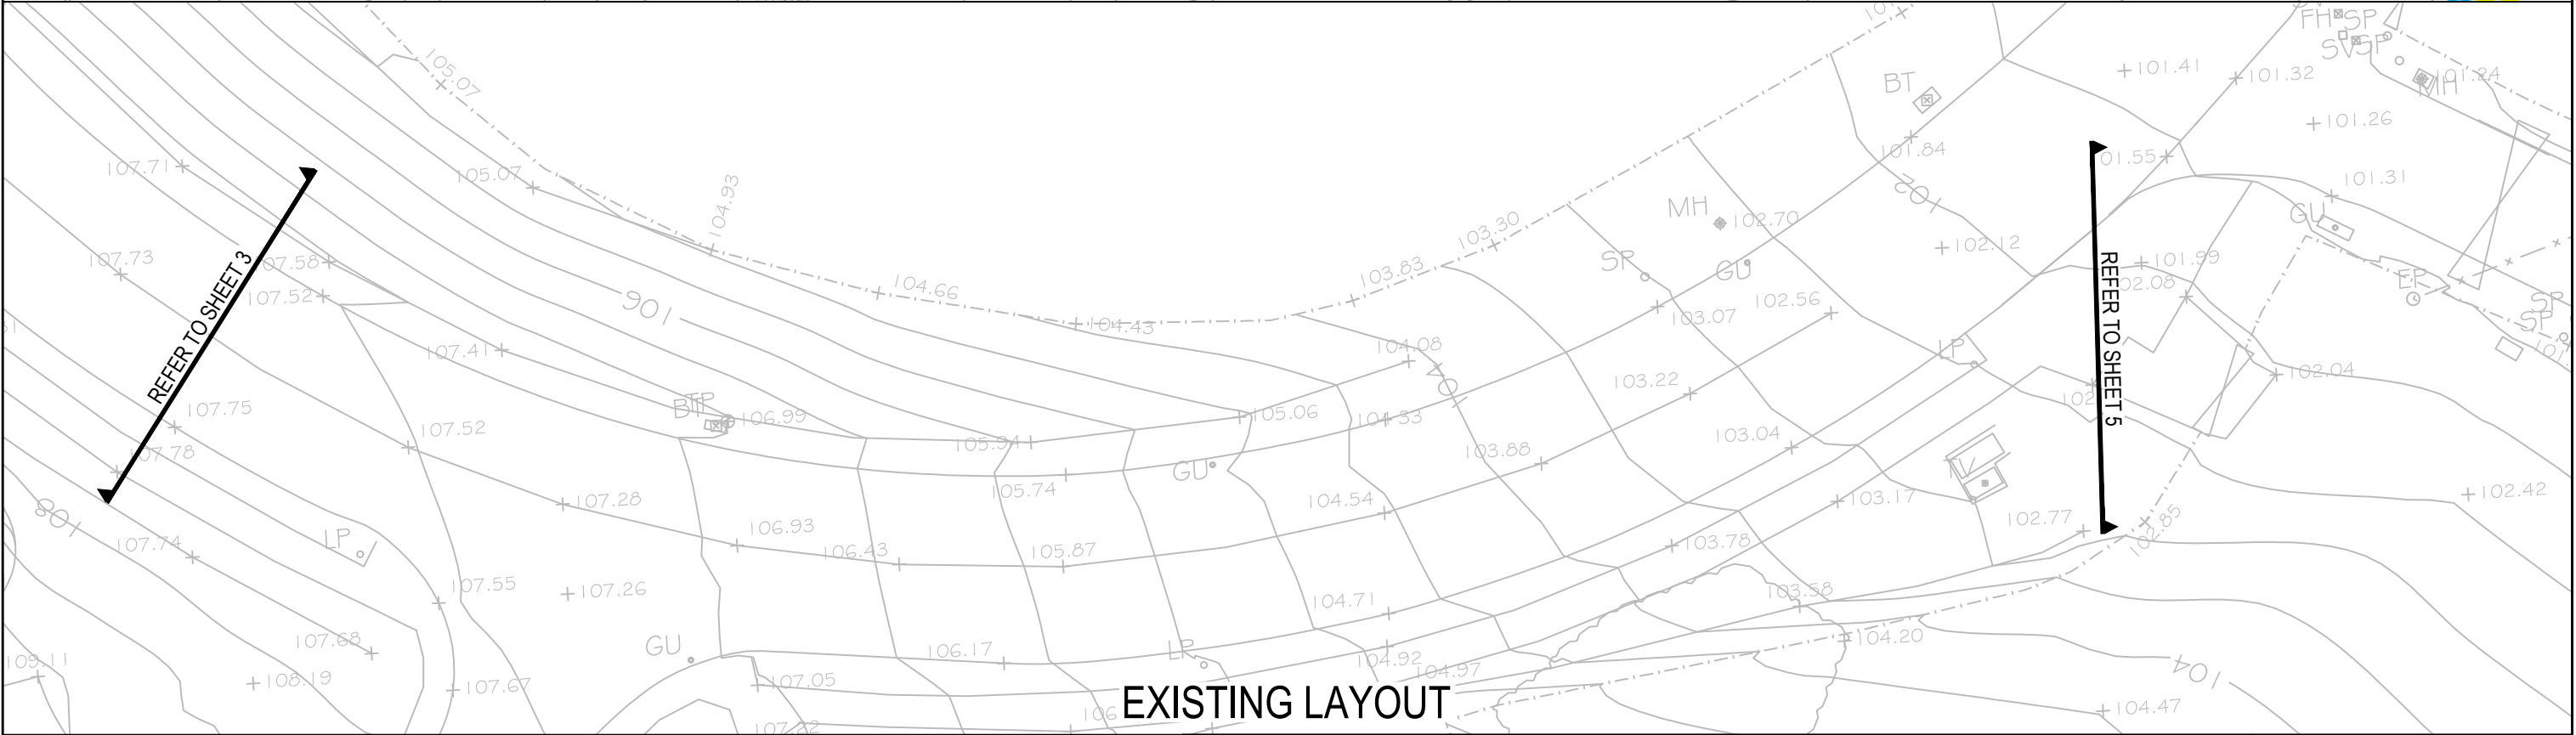


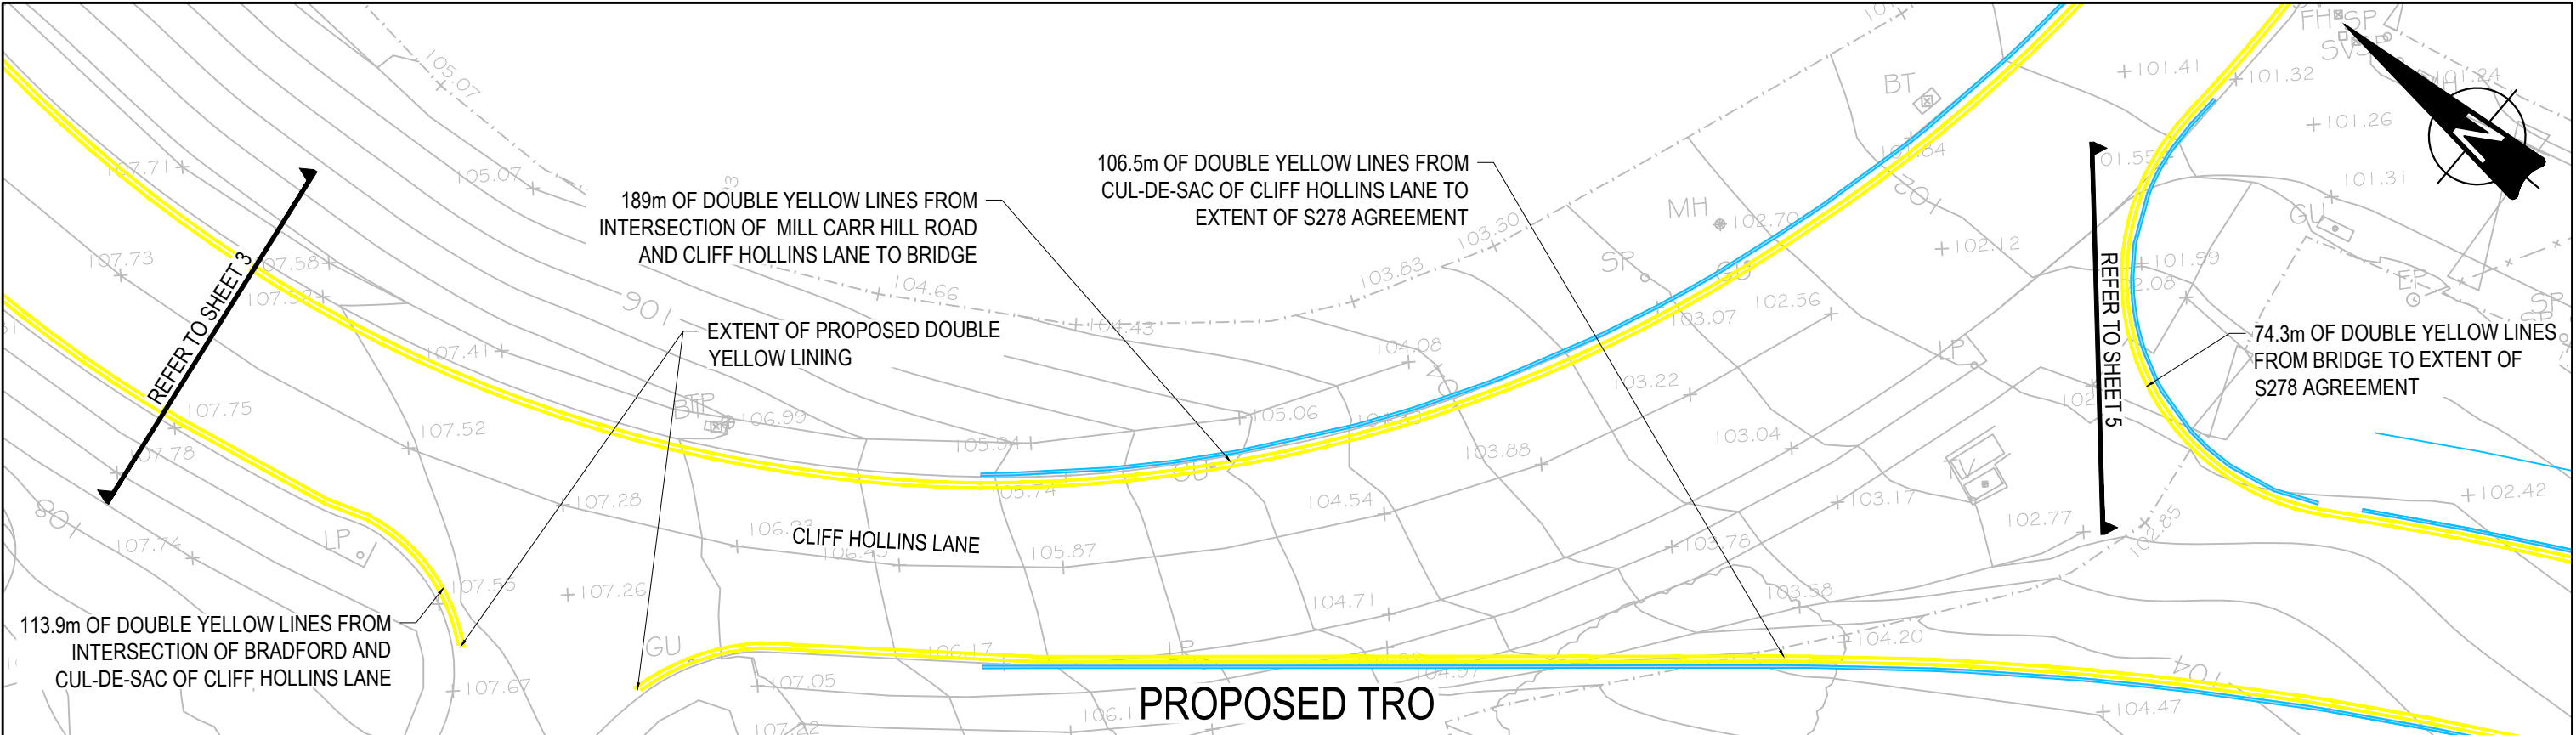

1:250

0

5m

10m

1:1

0

10

20

30

40

50

P01	FIRST ISSUE	29/09/21	JC	AJR
Rev:	Description:	Date:	By:	Chkd:

curtins

Rose Wharf Ground Floor, 78-80 East Street, Leeds, LS9 8EE

0113 274 8509

leeds@curtins.com

www.curtins.com

Civils & Structures • Transport Planning • Environmental • Infrastructure • Geotechnical • Conservation & Heritage • Principal Designer

Birmingham • Bristol • Cambridge • Cardiff • Douglas • Dublin • Edinburgh • Glasgow • Kendal • Leeds • Liverpool • London • Manchester • Nottingham

Project: INTERCHANGE 26		Status: S2	
Drg Title: S278 TRO PLAN SHEET 4		Drawn By: JC	Checked By: AJR
		Designed By: JC	Date: 29/09/21
Scale: 1:250			
Project No:	Originator:	Volume:	Level:
065646 - CUR - ZZ - ZZ - DR - C - 95076 - P01			