



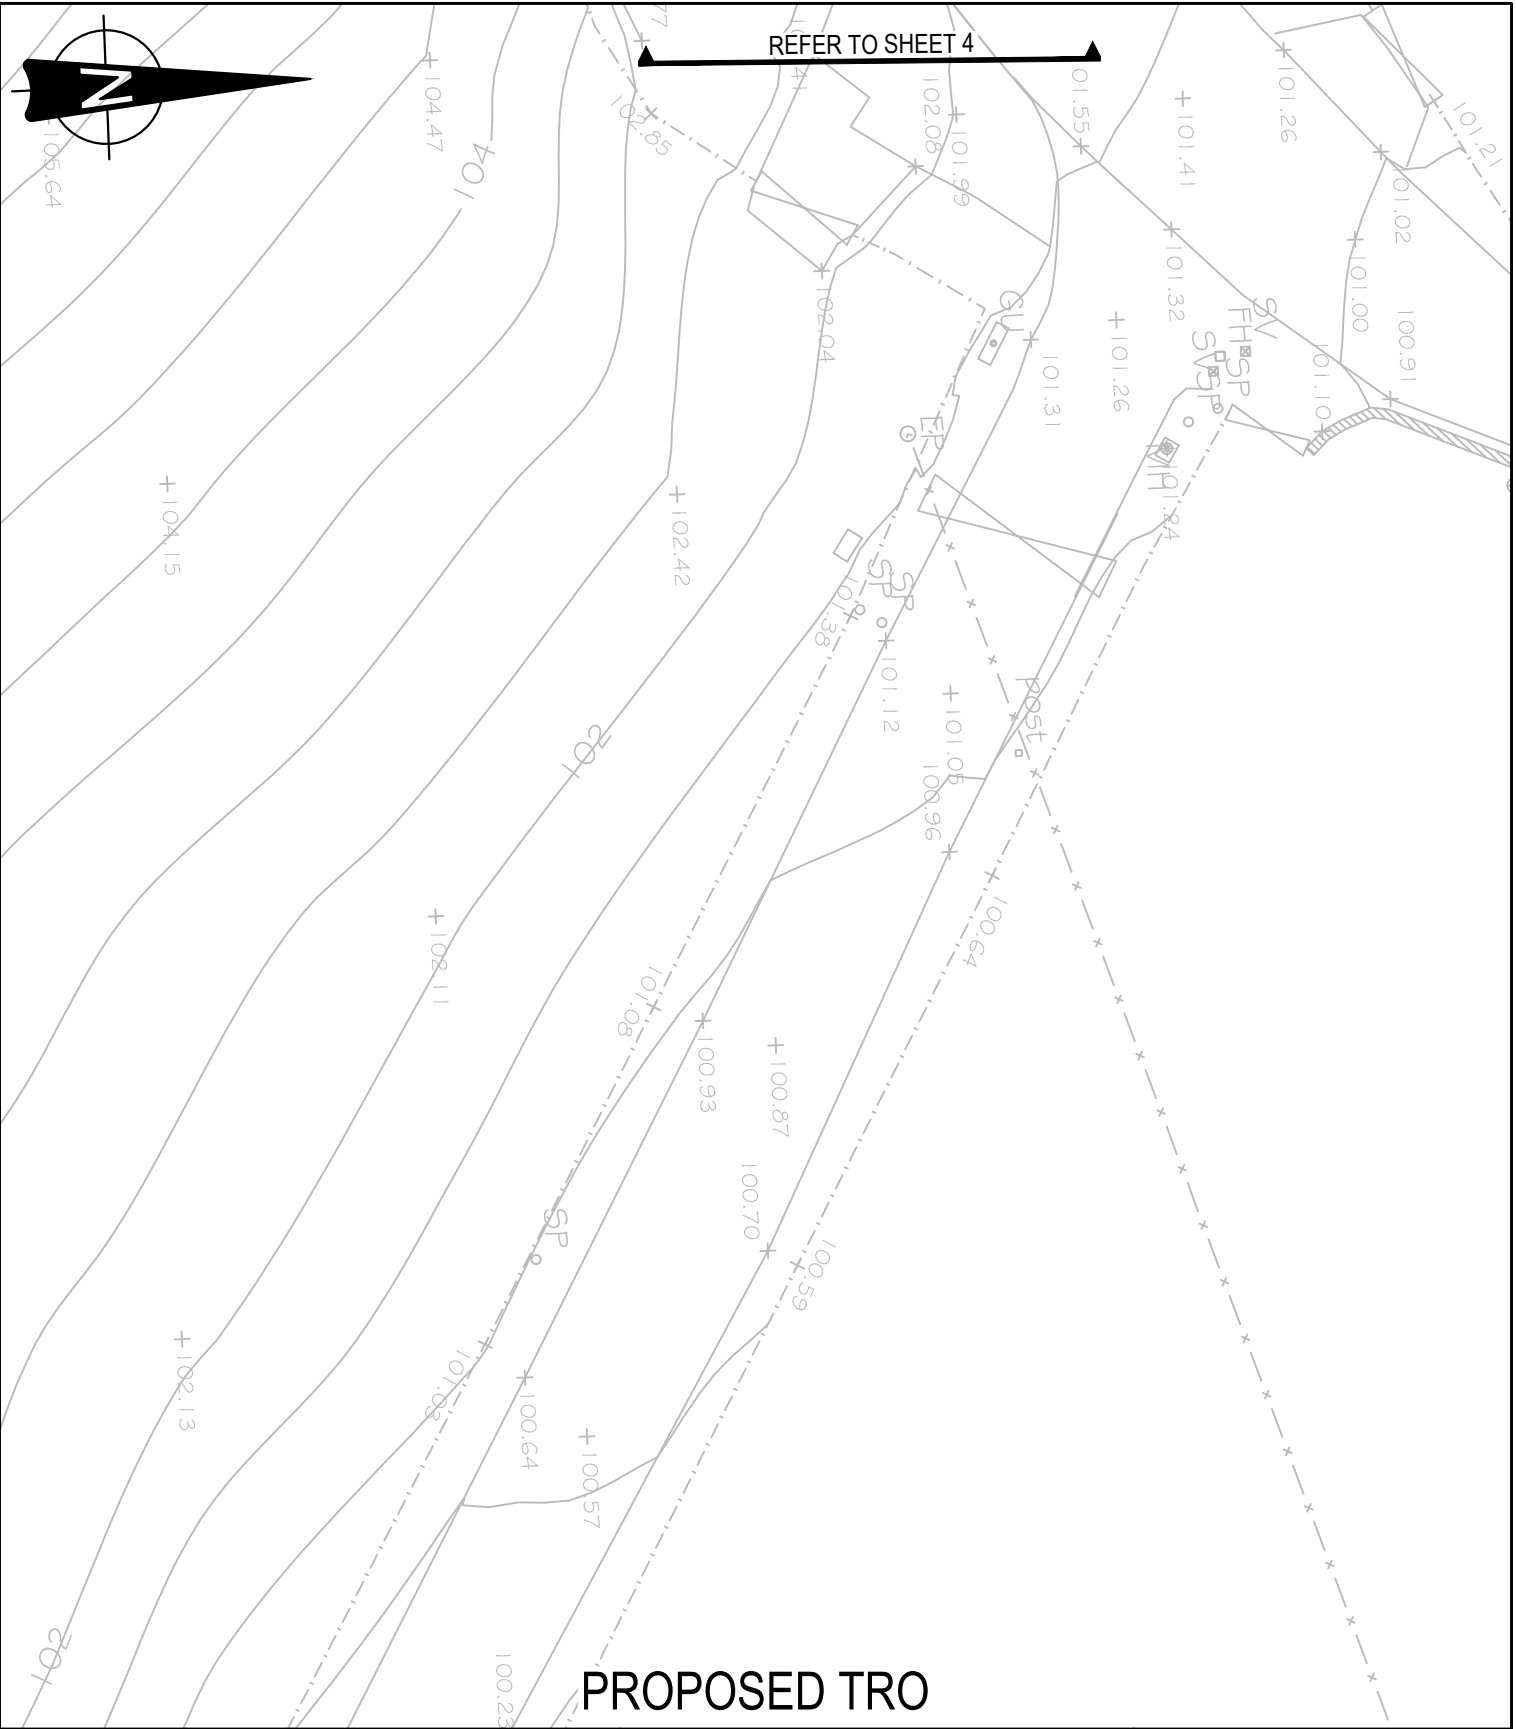

1:250 0 5m 10m 1:1 0 10 20 30 40 50					
P01		FIRST ISSUE		29/09/21	JC
Rev:		Description:		Date:	By:
GENERAL NOTES:				Chkd:	EF

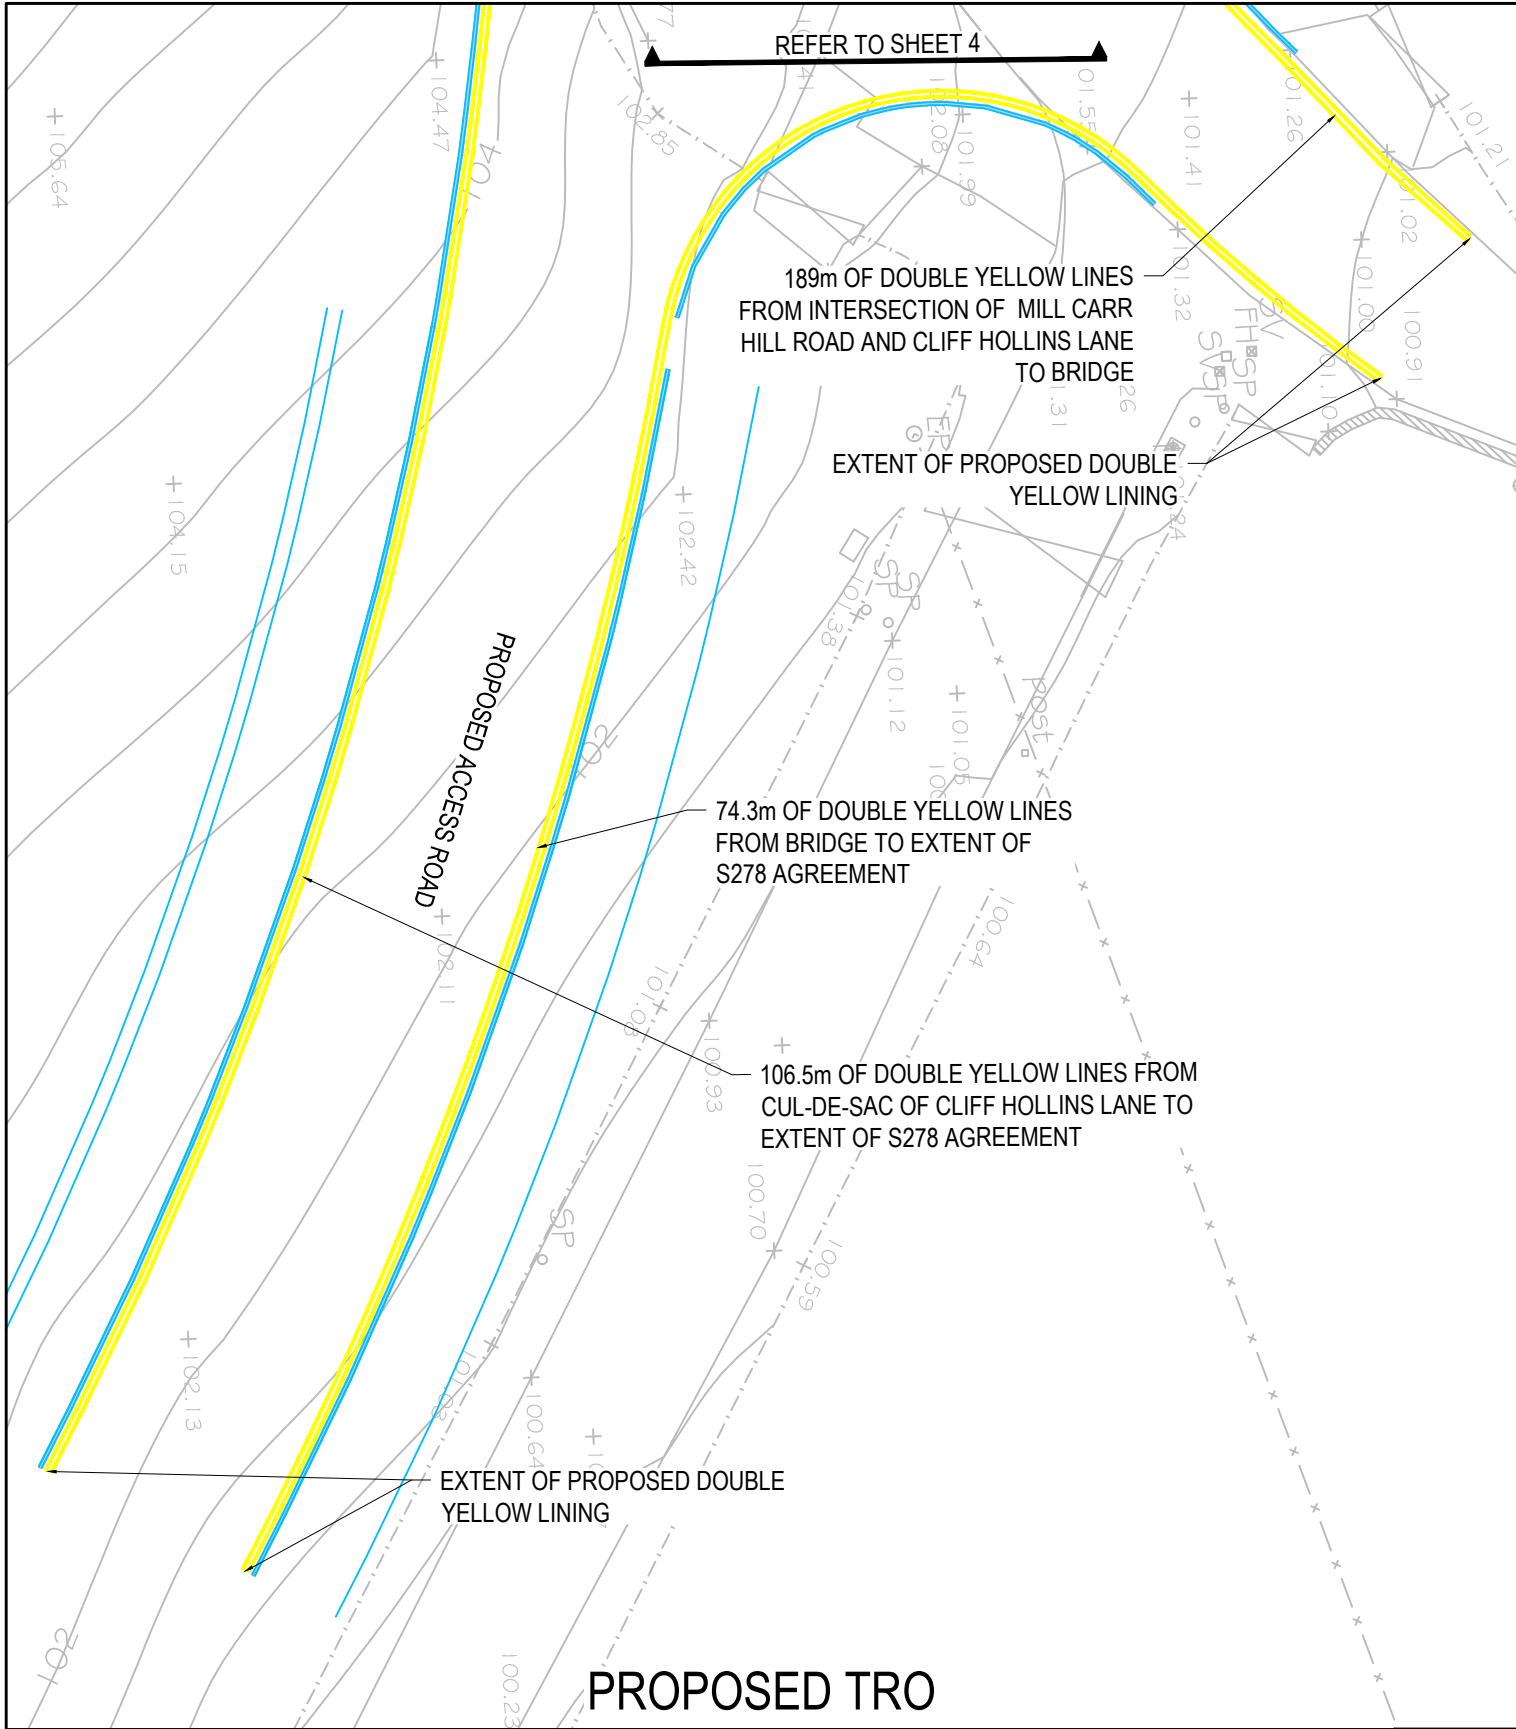

Rose Wharf Ground Floor, 78-80 East Street, Leeds, LS9 8EE

0113 274 8509

leeds@curtins.com

www.curtins.com

Civils & Structures • Transport Planning • Environmental • Infrastructure • Geotechnical • Conservation & Heritage • Principal Designer

Birmingham • Bristol • Cambridge • Cardiff • Douglas • Dublin • Edinburgh • Glasgow • Kendal • Leeds • Liverpool • London • Manchester • Nottingham

Project: INTERCHANGE 26		Status: S2	
Drg Title: S278 TRO PLAN SHEET 5		Drawn By: JC	Checked By: AJR
		Designed By: JC	Date: 29/09/21
		Scale: 1:250	
Project No:	Originator:	Volume:	Level:
	Type:	Role:	Category / Number:
065646 - CUR - ZZ - ZZ - DR - C - 95077 - P01			