


ROAD 1
SCALE: H 1:500,V 1:100. DATUM: 85.000

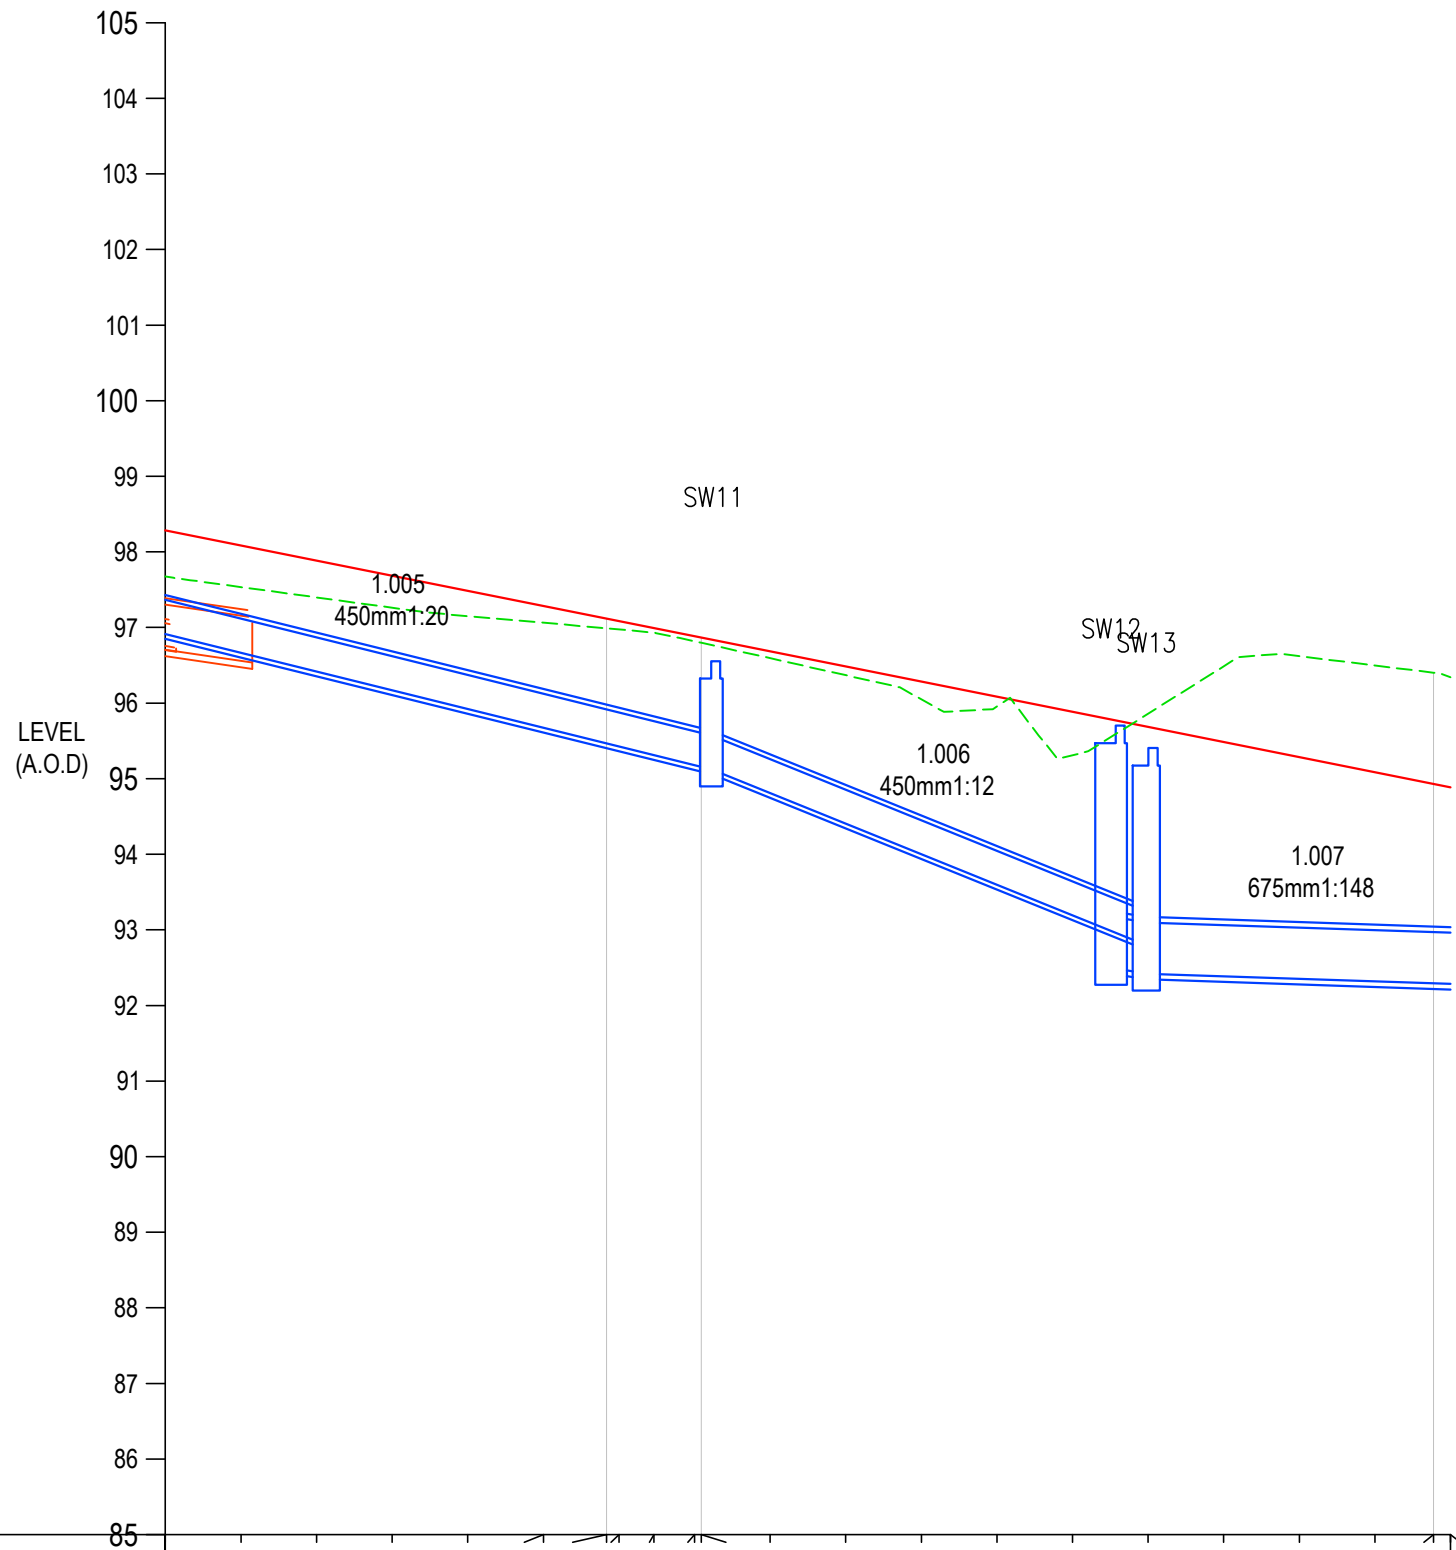


CHAINAGE	600.000	605.000	610.000	615.000	620.000	625.000	629.184	630.000	632.314	635.000	636.443	640.000	645.000	650.000	655.000	660.000	665.000	670.000	675.000	680.000	683.877	685
EXISTING LEVELS (DASHED GREEN LINE)	97.676	97.534	97.397	97.261	97.151	97.063	96.975	96.933	96.818	96.668	96.593	96.389	96.049	95.955	95.310	95.860	96.486	96.620	96.497	94.931	94.342	
PROPOSED LEVELS (SOLID RED LINE)	98.286	98.086	97.886	97.686	97.486	97.286	97.118	97.006	96.886	96.668	96.486	96.286	96.086	95.886	95.686	95.486	95.286	95.086	94.931	94.886		
VERTICAL GEOMETRY	G = -1.25.0 L = 131.835																					
HORIZONTAL GEOMETRY	L = 101.930										R: 35.000 L: 6.259	L = 48.434										R: 24.139 L: 30.238
											CL 96.55											
S104 SW SOUTH COVER AND INVERT	US 97.256 DS 96.123											US 96.123 DS 92.796										US 92.421 DS 92.276
PIPE NAME	1.005											1.006										1.007
DIAMETER	450mm											450mm										675mm
MATERIAL	CONC											CONC										CONC
LENGTH	42.840m											28.772m										21.424m
SLOPE	1:20											1:12										1:148

END OF S38 PHASE 1 WORKS, PHASE 2 UNDER SEPARATE APPLICATION

GENERAL NOTES:

- THIS DRAWING IS TO BE READ IN CONJUNCTION WITH ALL RELEVANT ARCHITECTS AND ENGINEERS DRAWINGS AND SPECIFICATIONS.
- DO NOT SCALE FROM THIS DRAWING. ANY OMISSIONS OR ERRORS ON DRAWINGS SHALL BE BROUGHT TO THE ENGINEERS ATTENTION IMMEDIATELY. ALL DIMENSIONS MUST BE CHECKED / VERIFIED ON SITE.
- ALL DIMENSIONS ARE IN MILLIMETRES UNLESS NOTED OTHERWISE.
- ALL LIGHTING COLUMNS, UTILITIES & COMMUNICATION LINES TO BE RELOCATED TO BACK OF PROPOSED FOOTWAY.
- CARRIAGEWAY AND FOOTWAY WORKS SUBJECT TO TECHNICAL APPROVAL BY CBMDC HIGHWAYS AND APPROPRIATE LEGAL AGREEMENTS.
- ANY PROPOSED PIPES WITH LESS THAN 1.2m OF COVER WILL NEED CLASS Z CONCRETE SURROUND.

KEY

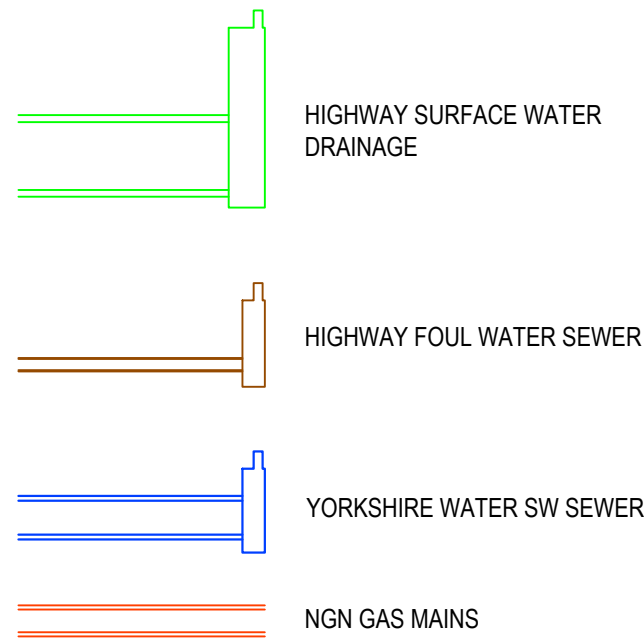

P08	AMENDED FOLLOWING ROAD REALIGNMENT	05/11/21	JC	ACS
P07	AMENDED TO KIRKLEES COUNCIL COMMENTS RECEIVED 12/07/2021	20/08/21	JC	OT
P06	REVISED TO KIRKLEES COMMENTS	20/01/21	OT	OT
P05	REVISED TO NEW ALIGNMENT, EXTENTS, AND YW ADOPTION EXTENTS	21/10/20	OT	NT
P04	REVISED TO NEW ROAD ALIGNMENT	17/04/20	OT	OT
P03	AMENDED INTERVAL TO 5m	16/03/20	OT	OT
P02	ADDED DRAINAGE INFORMATION	17/01/20	OT	OT
P01	FIRST ISSUE	17/10/19	OT	AMB
Rev:	Description:	Date:	By:	Chkd:

Rose Wharf Ground Floor, 78-80 East Street, Leeds, LS9 8EE
0113 274 8809
leeds@curtins.com
www.curtins.com

Civils & Structures • Transport Planning • Environmental • Infrastructure • Geotechnical • Conservation & Heritage • Principal Designer
Birmingham • Bristol • Cambridge • Cardiff • Douglas • Dublin • Edinburgh • Glasgow • Kentish • Leeds • Liverpool • London • Manchester • Nottingham

Status: ISSUED FOR INFORMATION **S2**

Project: INTERCHANGE 26,
NORTH BIERLEY

Orig Title: S38 LONGSECTIONS
SHEET 3

Size:	Date:	Drawn By:	Designed By:	Checked By:
A1	17/10/19	OT	OT	AMB
Scale:	1:500H 1:100V			
Project No:	Originator:	Volume:	Level:	Type:
065646 - CUR - ZZ - ZZ - DR - C -	95203	- P08		