



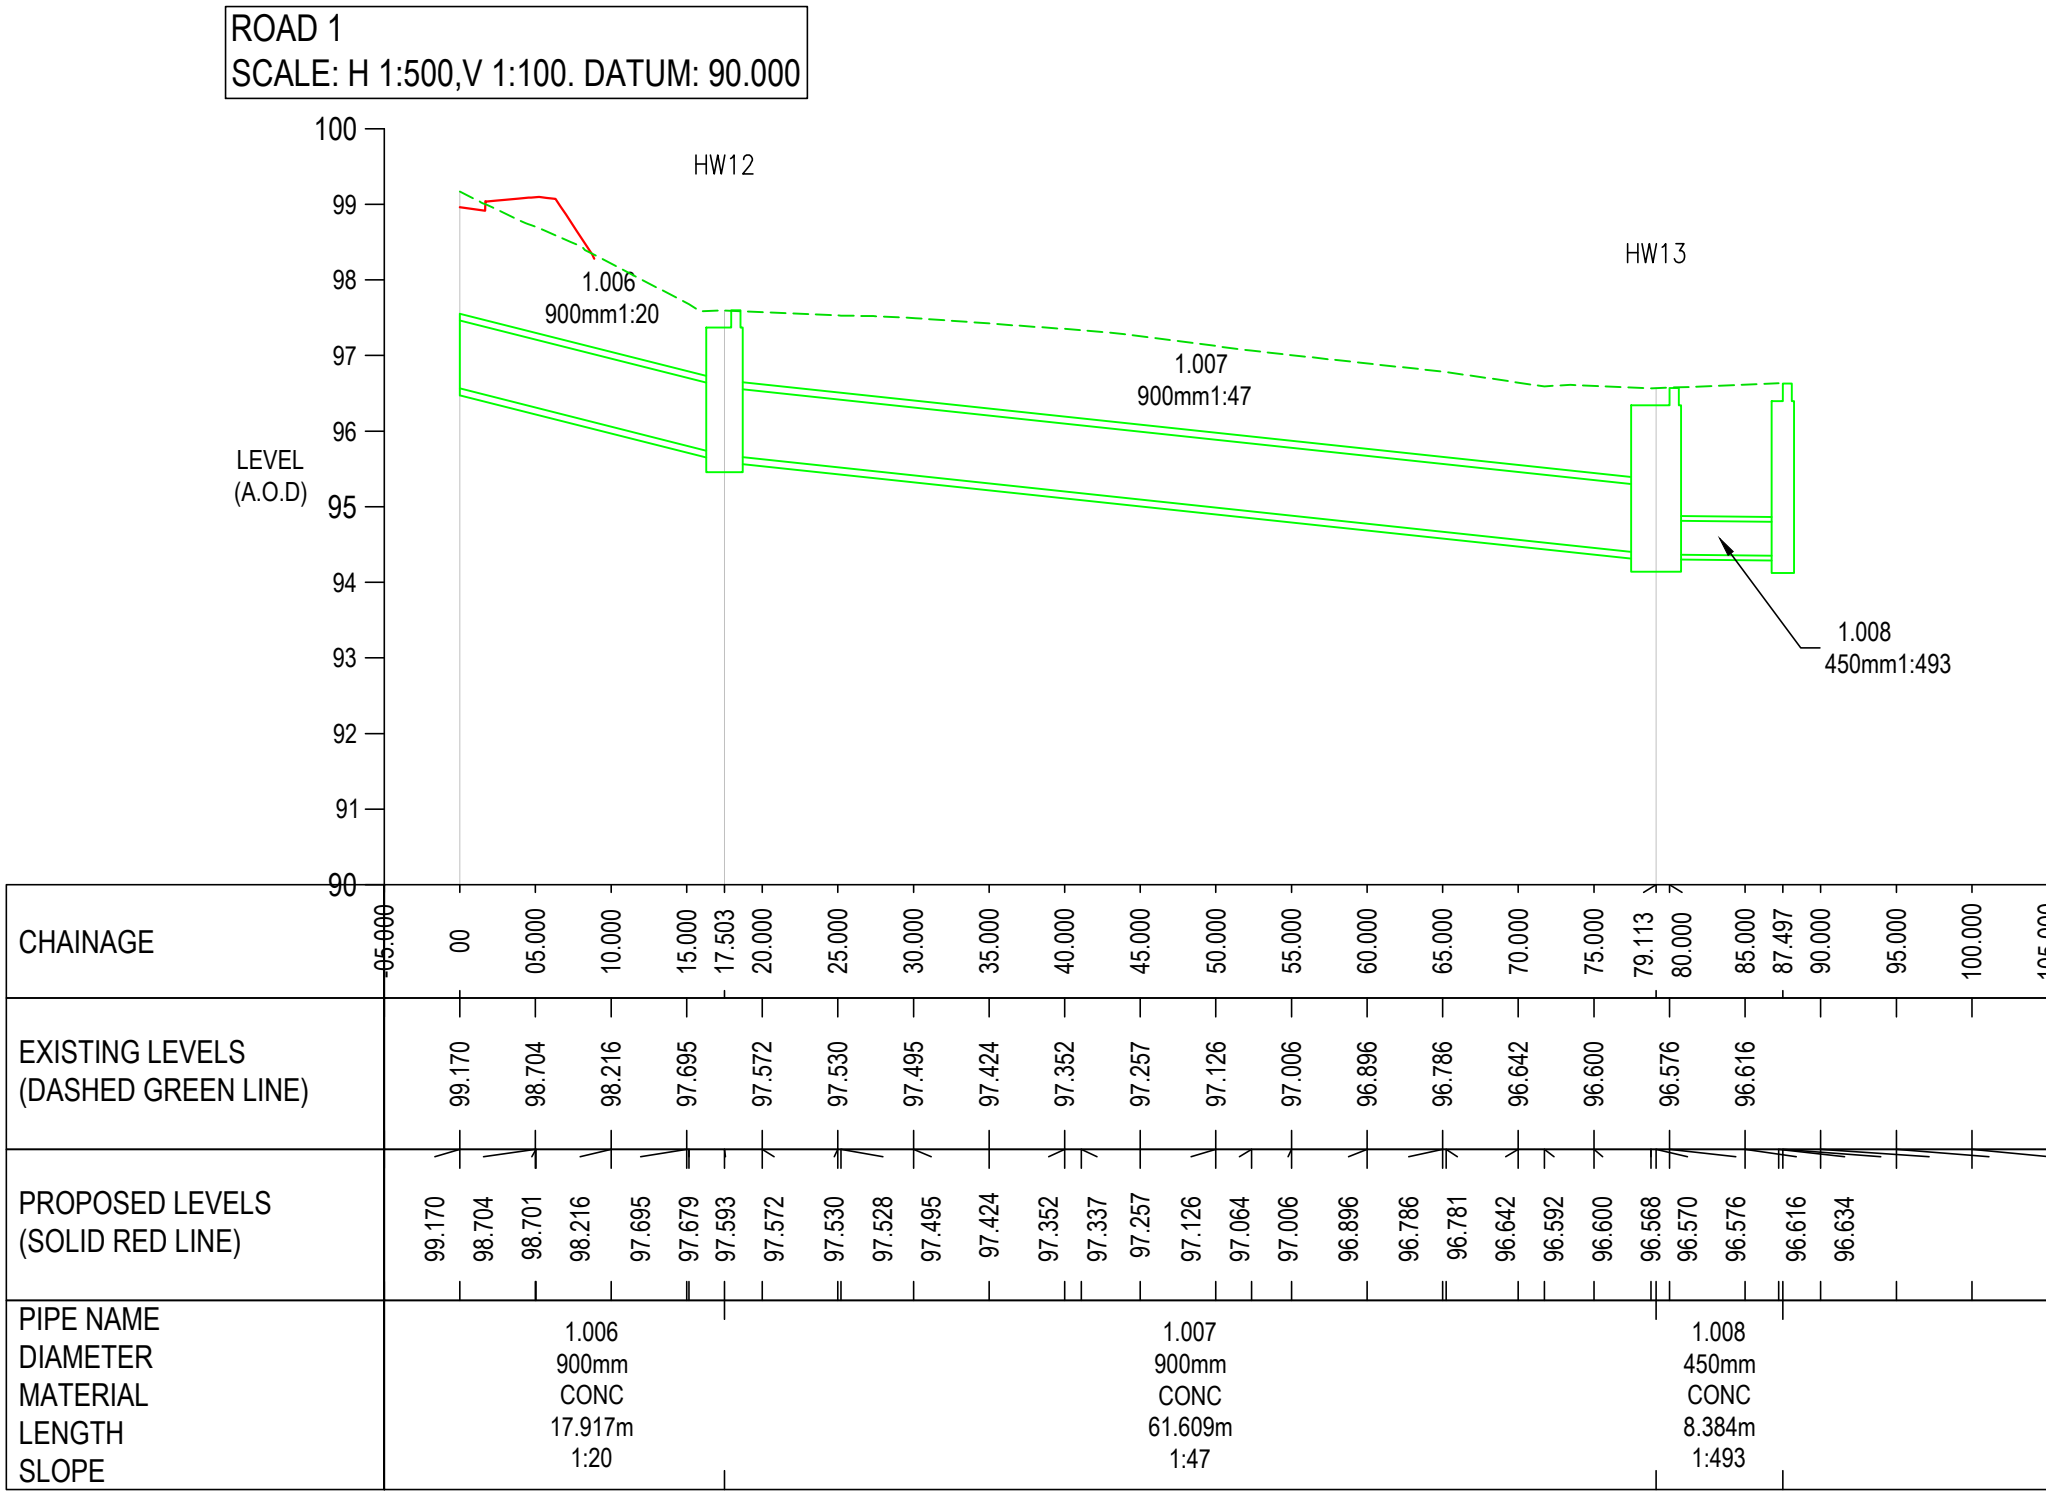

GENERAL NOTES:

- THIS DRAWING IS TO BE READ IN CONJUNCTION WITH ALL RELEVANT ARCHITECTS AND ENGINEERS DRAWINGS AND SPECIFICATIONS.
- DO NOT SCALE FROM THIS DRAWING. ANY OMISSIONS OR ERRORS ON DRAWINGS SHALL BE BROUGHT TO THE ENGINEERS ATTENTION IMMEDIATELY. ALL DIMENSIONS MUST BE CHECKED / VERIFIED ON SITE.
- ALL DIMENSIONS ARE IN MILLIMETRES UNLESS NOTED OTHERWISE.
- ALL LIGHTING COLUMNS, UTILITIES & COMMUNICATION LINES TO BE RELOCATED TO BACK OF PROPOSED FOOTWAY.
- CARRIAGEWAY AND FOOTWAY WORKS SUBJECT TO TECHNICAL APPROVAL BY CBMDC HIGHWAYS AND APPROPRIATE LEGAL AGREEMENTS.
- ANY PROPOSED PIPES WITH LESS THAN 1.2m OF COVER WILL NEED CLASS Z CONCRETE SURROUND.

KEY

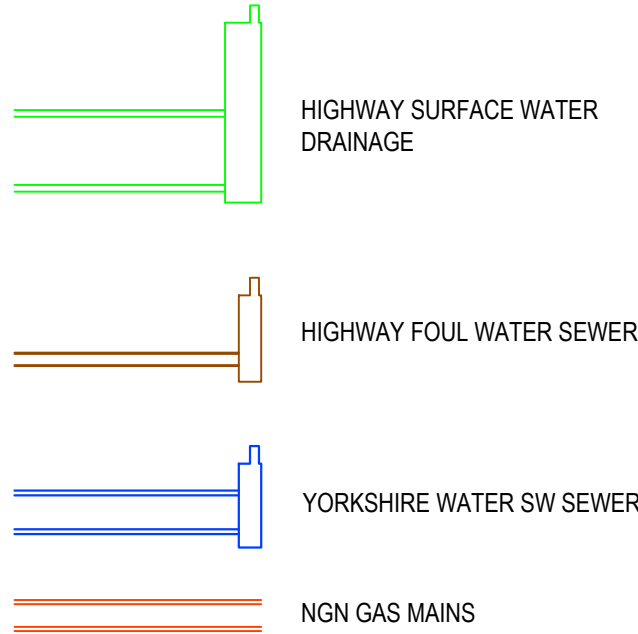

P04	AMENDED FOLLOWING ROAD REALIGNMENT	05/11/21	JC	ACS
P03	AMENDED TO KIRKLESS COUNCIL COMMENTS RECEIVED 12/07/2021	20/08/21	JC	OT
P02	REVISED TO KIRKLEES COMMENTS	11/06/21	OT	OT
P01	FIRST ISSUE	29/04/21	EF	OT
Rev:	Description:	Date:	By:	Chkd:



Rose Wharf Ground Floor, 78-80 East Street, Leeds, LS9 8EE
0113 274 8809
leeds@curtins.com
www.curtins.com

Civils & Structures • Transport Planning • Environmental • Infrastructure • Geotechnical • Conservation & Heritage • Principal Designer
Birmingham • Bristol • Cambridge • Cardiff • Douglas • Dublin • Edinburgh • Glasgow • Harlow • Leeds • Liverpool • London • Manchester • Nottingham

Status:ISSUED FOR INFORMATION

S2

Project:INTERCHANGE 26,
NORTH BIERLEY

Orig Title:S38 LONGSECTIONS
SHEET 4

Size:	Date:	Drawn By:	Designed By:	Checked By:			
A1	29/04/21	EF	EF	OT			
Scale:	1:500H 1:100V						
Project No:	Originator:	Volume:	Level:	Type:	Role:	Category / Number:	Rev:
065646	- CUR	- ZZ	- ZZ	- DR	- C	- 95205	- P04