
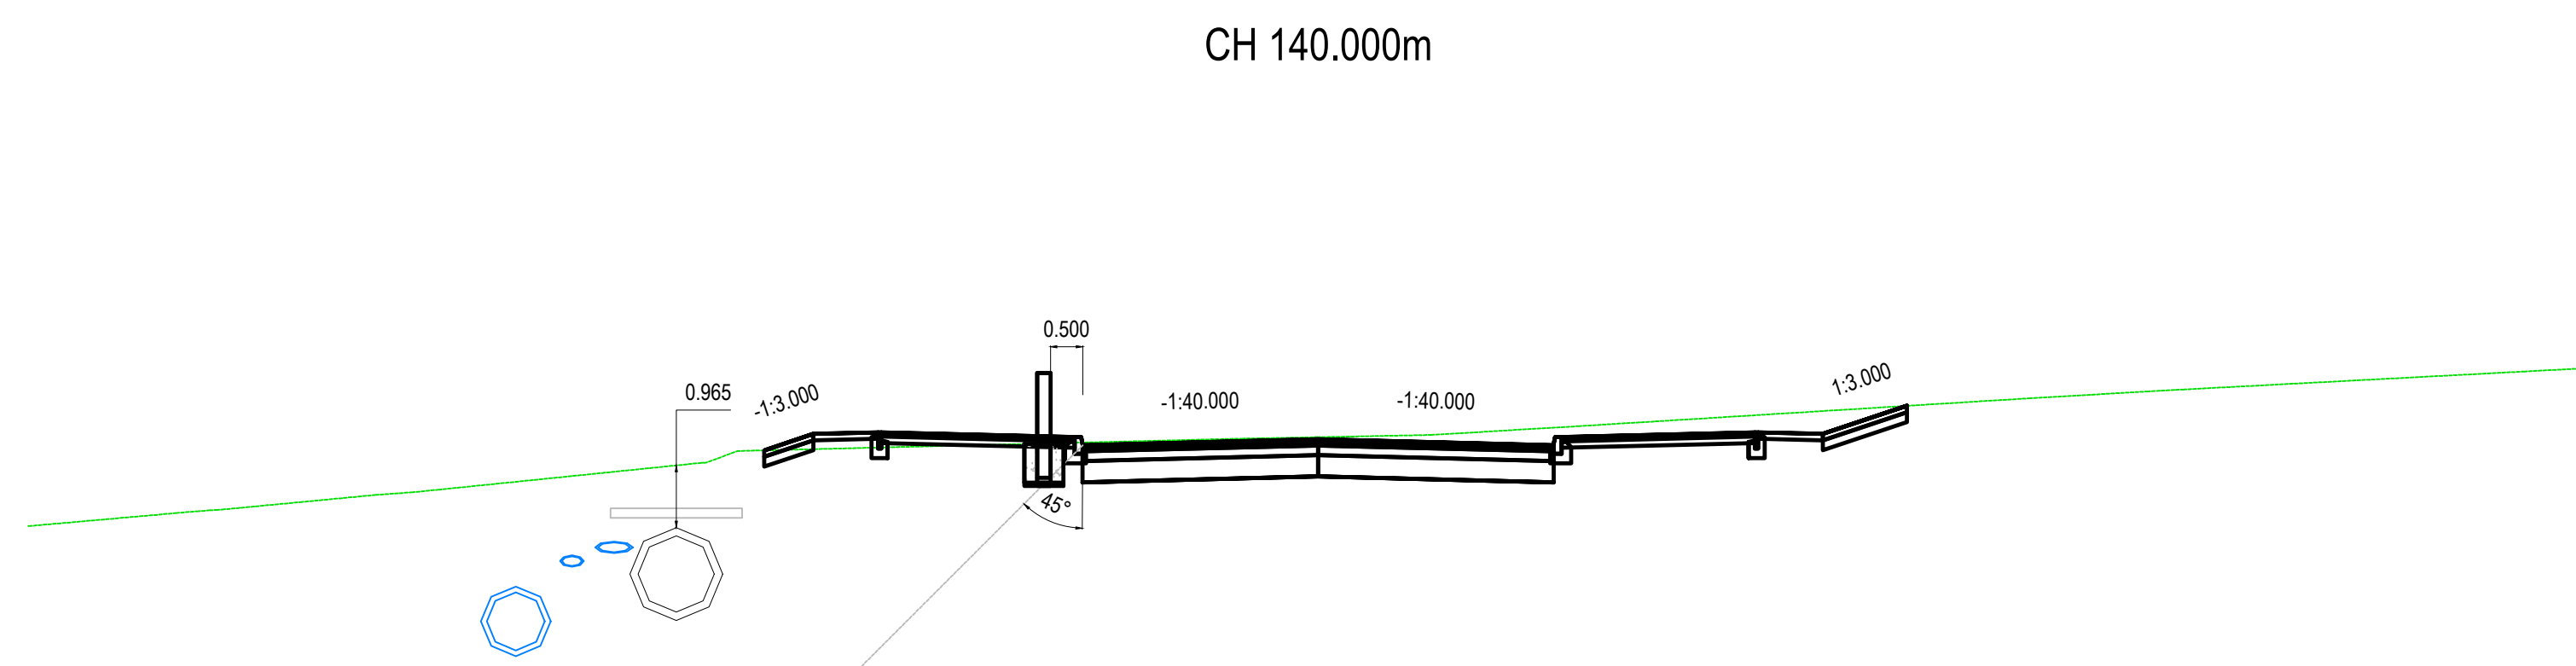
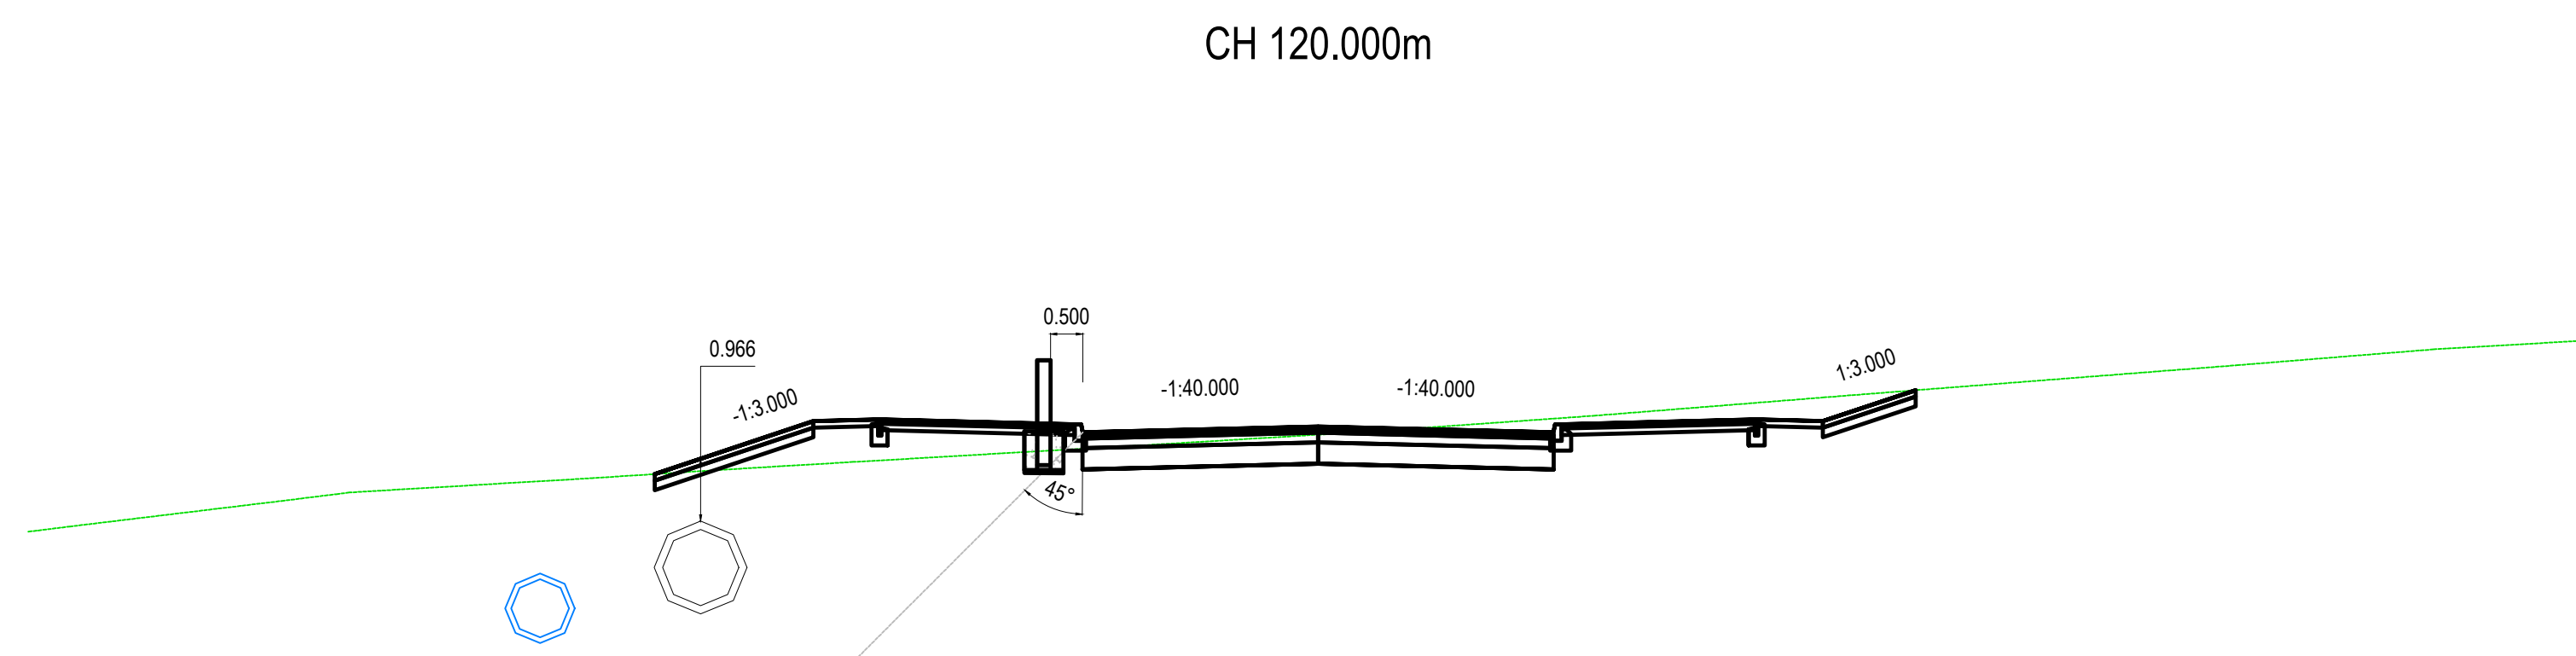
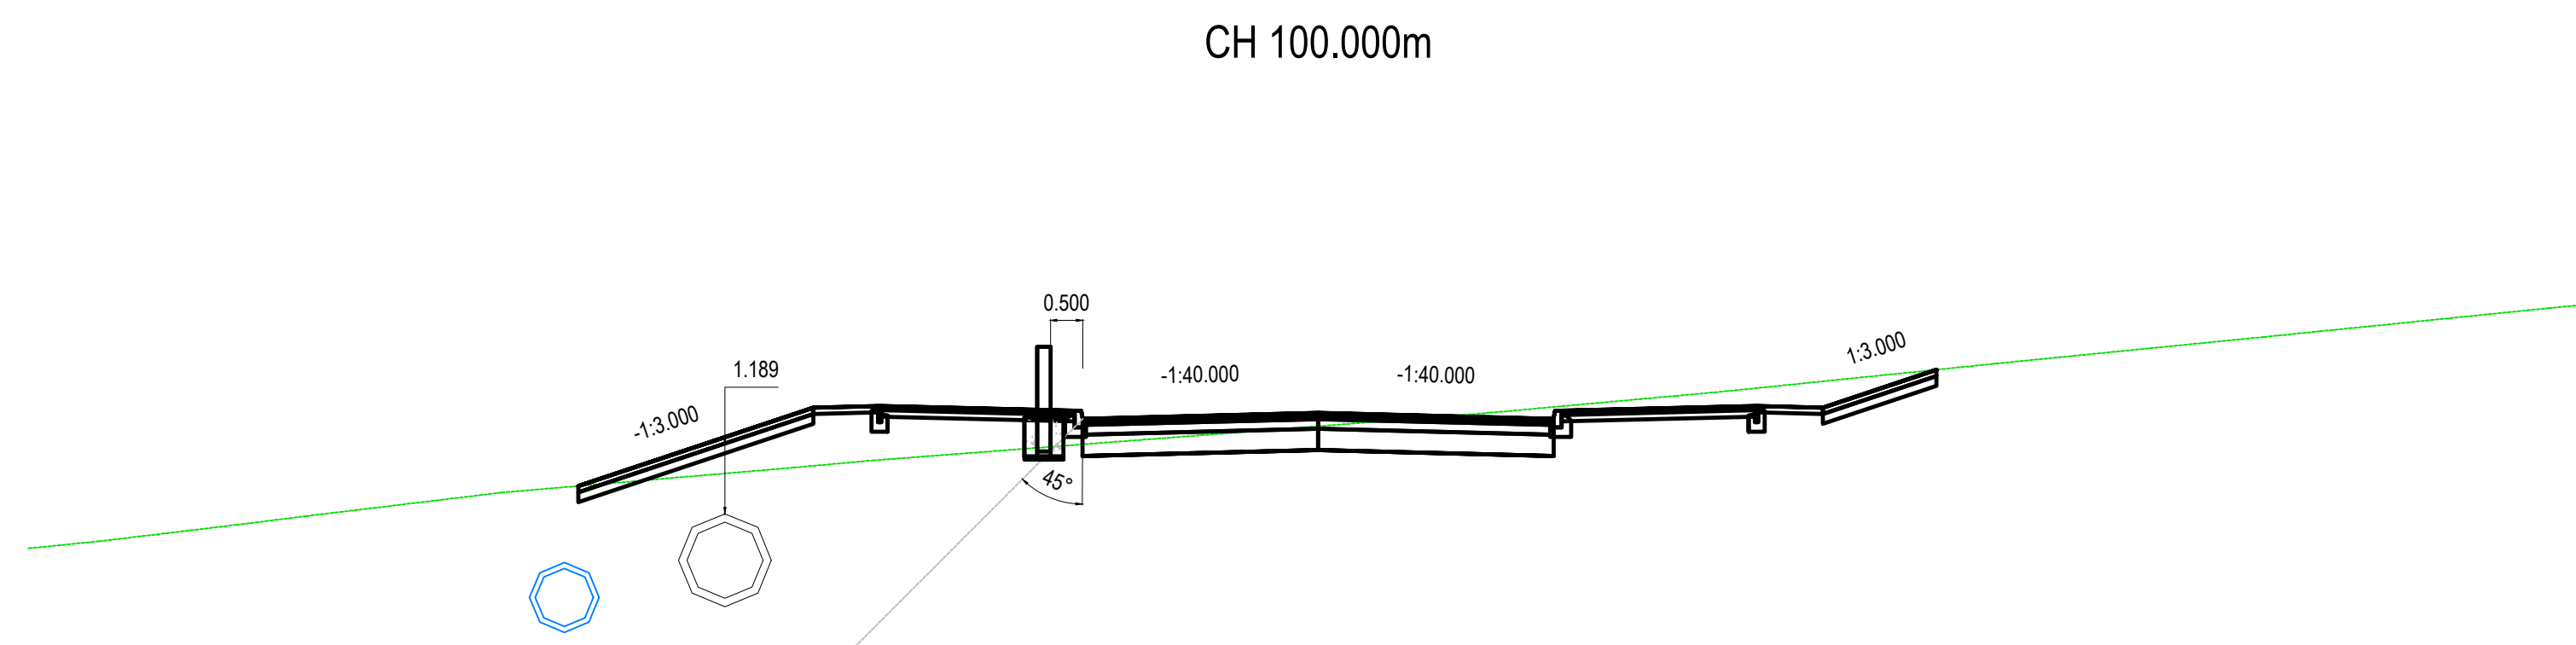


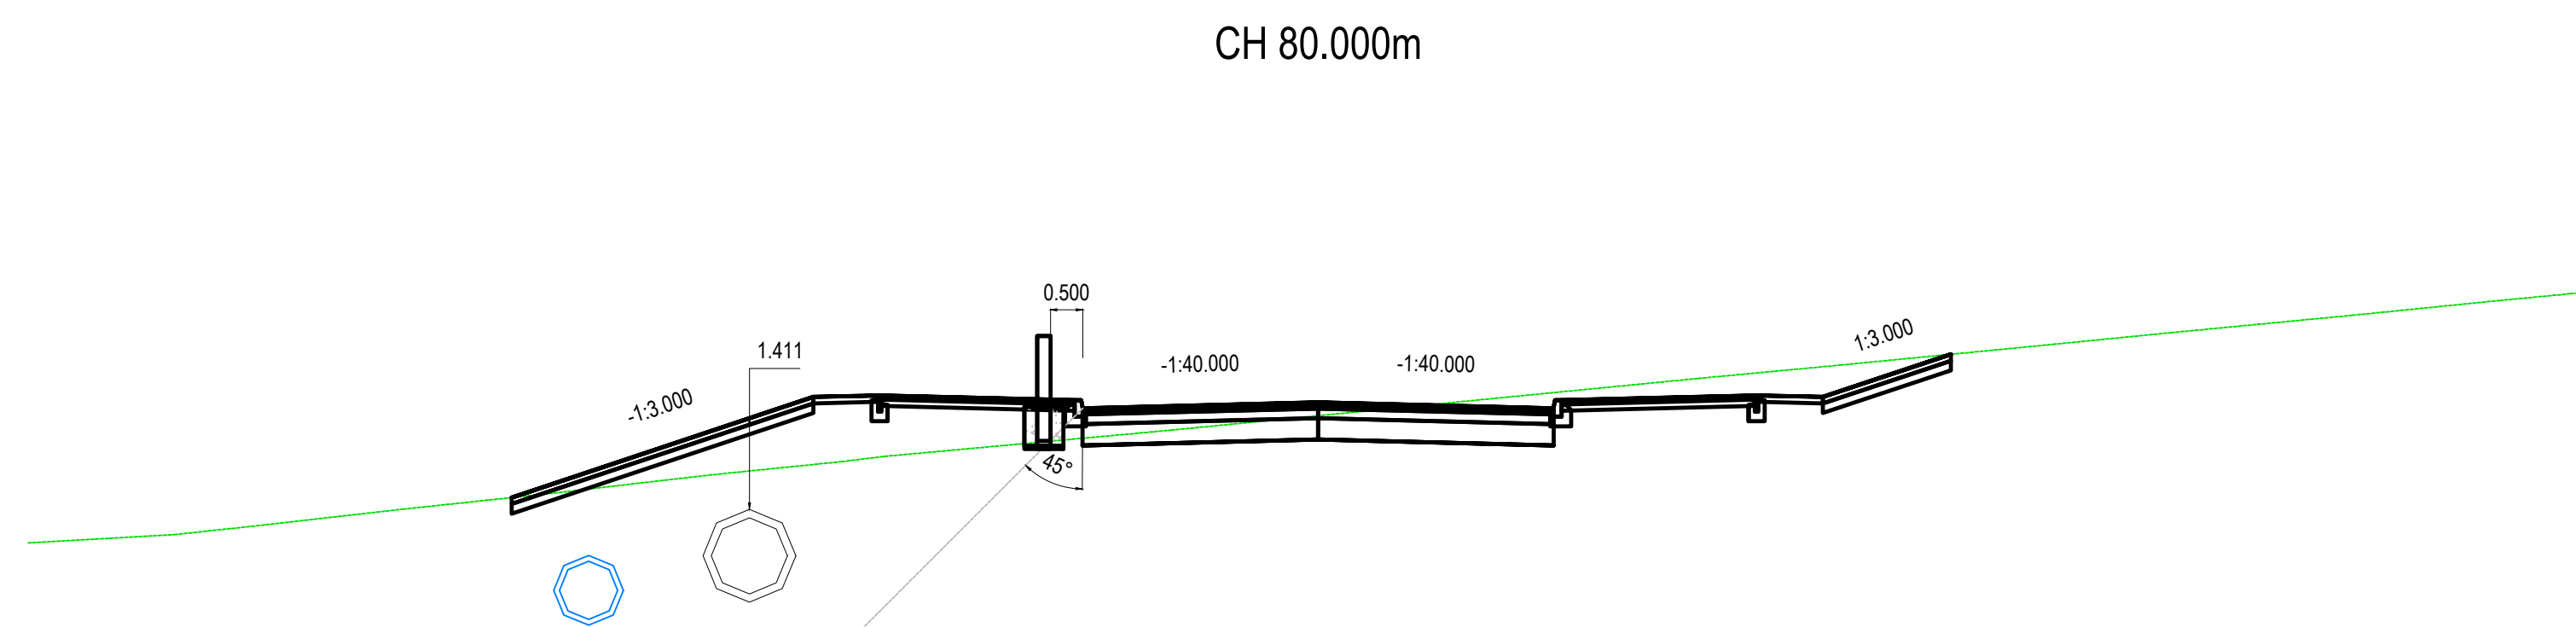

KEY

-  PROPOSED ACCESS ROAD
-  EXISTING GROUND
-  45° LOADING INFLUENCE LIMIT
-  PROPOSED S38 DRAINAGE
-  EXISTING Ø1200mm YORKSHIRE WATER SEWER
-  PROPOSED CONCRETE COVER SLAB

GENERAL NOTES:

1. THIS DRAWING IS TO BE READ IN CONJUNCTION WITH ALL RELEVANT ARCHITECTS AND ENGINEERS DRAWINGS AND SPECIFICATIONS.
2. DO NOT SCALE FROM THIS DRAWING. ANY OMISSIONS OR ERRORS ON DRAWINGS SHALL BE BROUGHT TO THE ENGINEERS ATTENTION IMMEDIATELY. ALL DIMENSIONS MUST BE CHECKED / VERIFIED ON SITE.
3. ALL DIMENSIONS ARE IN MILLIMETRES UNLESS NOTED OTHERWISE.
4. ALL LIGHTING COLUMNS, UTILITIES & COMMUNICATION LINES TO BE RELOCATED TO BACK OF PROPOSED FOOTWAY.
5. CARRIAGEWAY AND FOOTWAY WORKS SUBJECT TO TECHNICAL APPROVAL BY CBMDC HIGHWAYS AND APPROPRIATE LEGAL AGREEMENTS.

P01	FIRST ISSUE	11/11/21	JC	ACS
Rev:	Description:	Date:	By:	Chkd:



Rose Wharf Ground Floor, 78-80 East Street, Leeds, LS9 8EE
0113 274 8509
leeds@curtins.com
www.curtins.com

Clubs & Structures • Temporary Planning • Environmental • Infrastructure • Geotechnical • Conservation & Heritage • Principal Designer
Birmingham • Bristol • Cambridge • Cardiff • Douglas • Dublin • Edinburgh • Glasgow • Harrogate • Kentville • Leeds • Liverpool • London • Manchester • Nottingham

Status: ISSUED FOR INFORMATION

S2

Project:	INTERCHANGE 26, NORTH BIERLEY
----------	----------------------------------

Drwg Title:

YORKSHIRE WATER CULVERT
CROSS-SECTIONS
SHEET 2

Size:	Date:	Drawn By:	Designed By:	Checked By:			
A1	11/11/21	JC	JC	ACS			
Scale: 1:400							
Project No:	Originator:	Volume:	Level:	Type:	Role:	Category / Number:	Rev:

065646 - CUR - ZZ - ZZ - DR - C - 95323 - P01