


**ARLENE
McINTOSH**

LANDSCAPE
ARCHITECT

TORDAN HOUSE
16 LYONS ROAD
RICHMOND
NORTH YORKSHIRE
DL10 4NS

Tel: 01748 824957
E mail: mcibro@aol.com

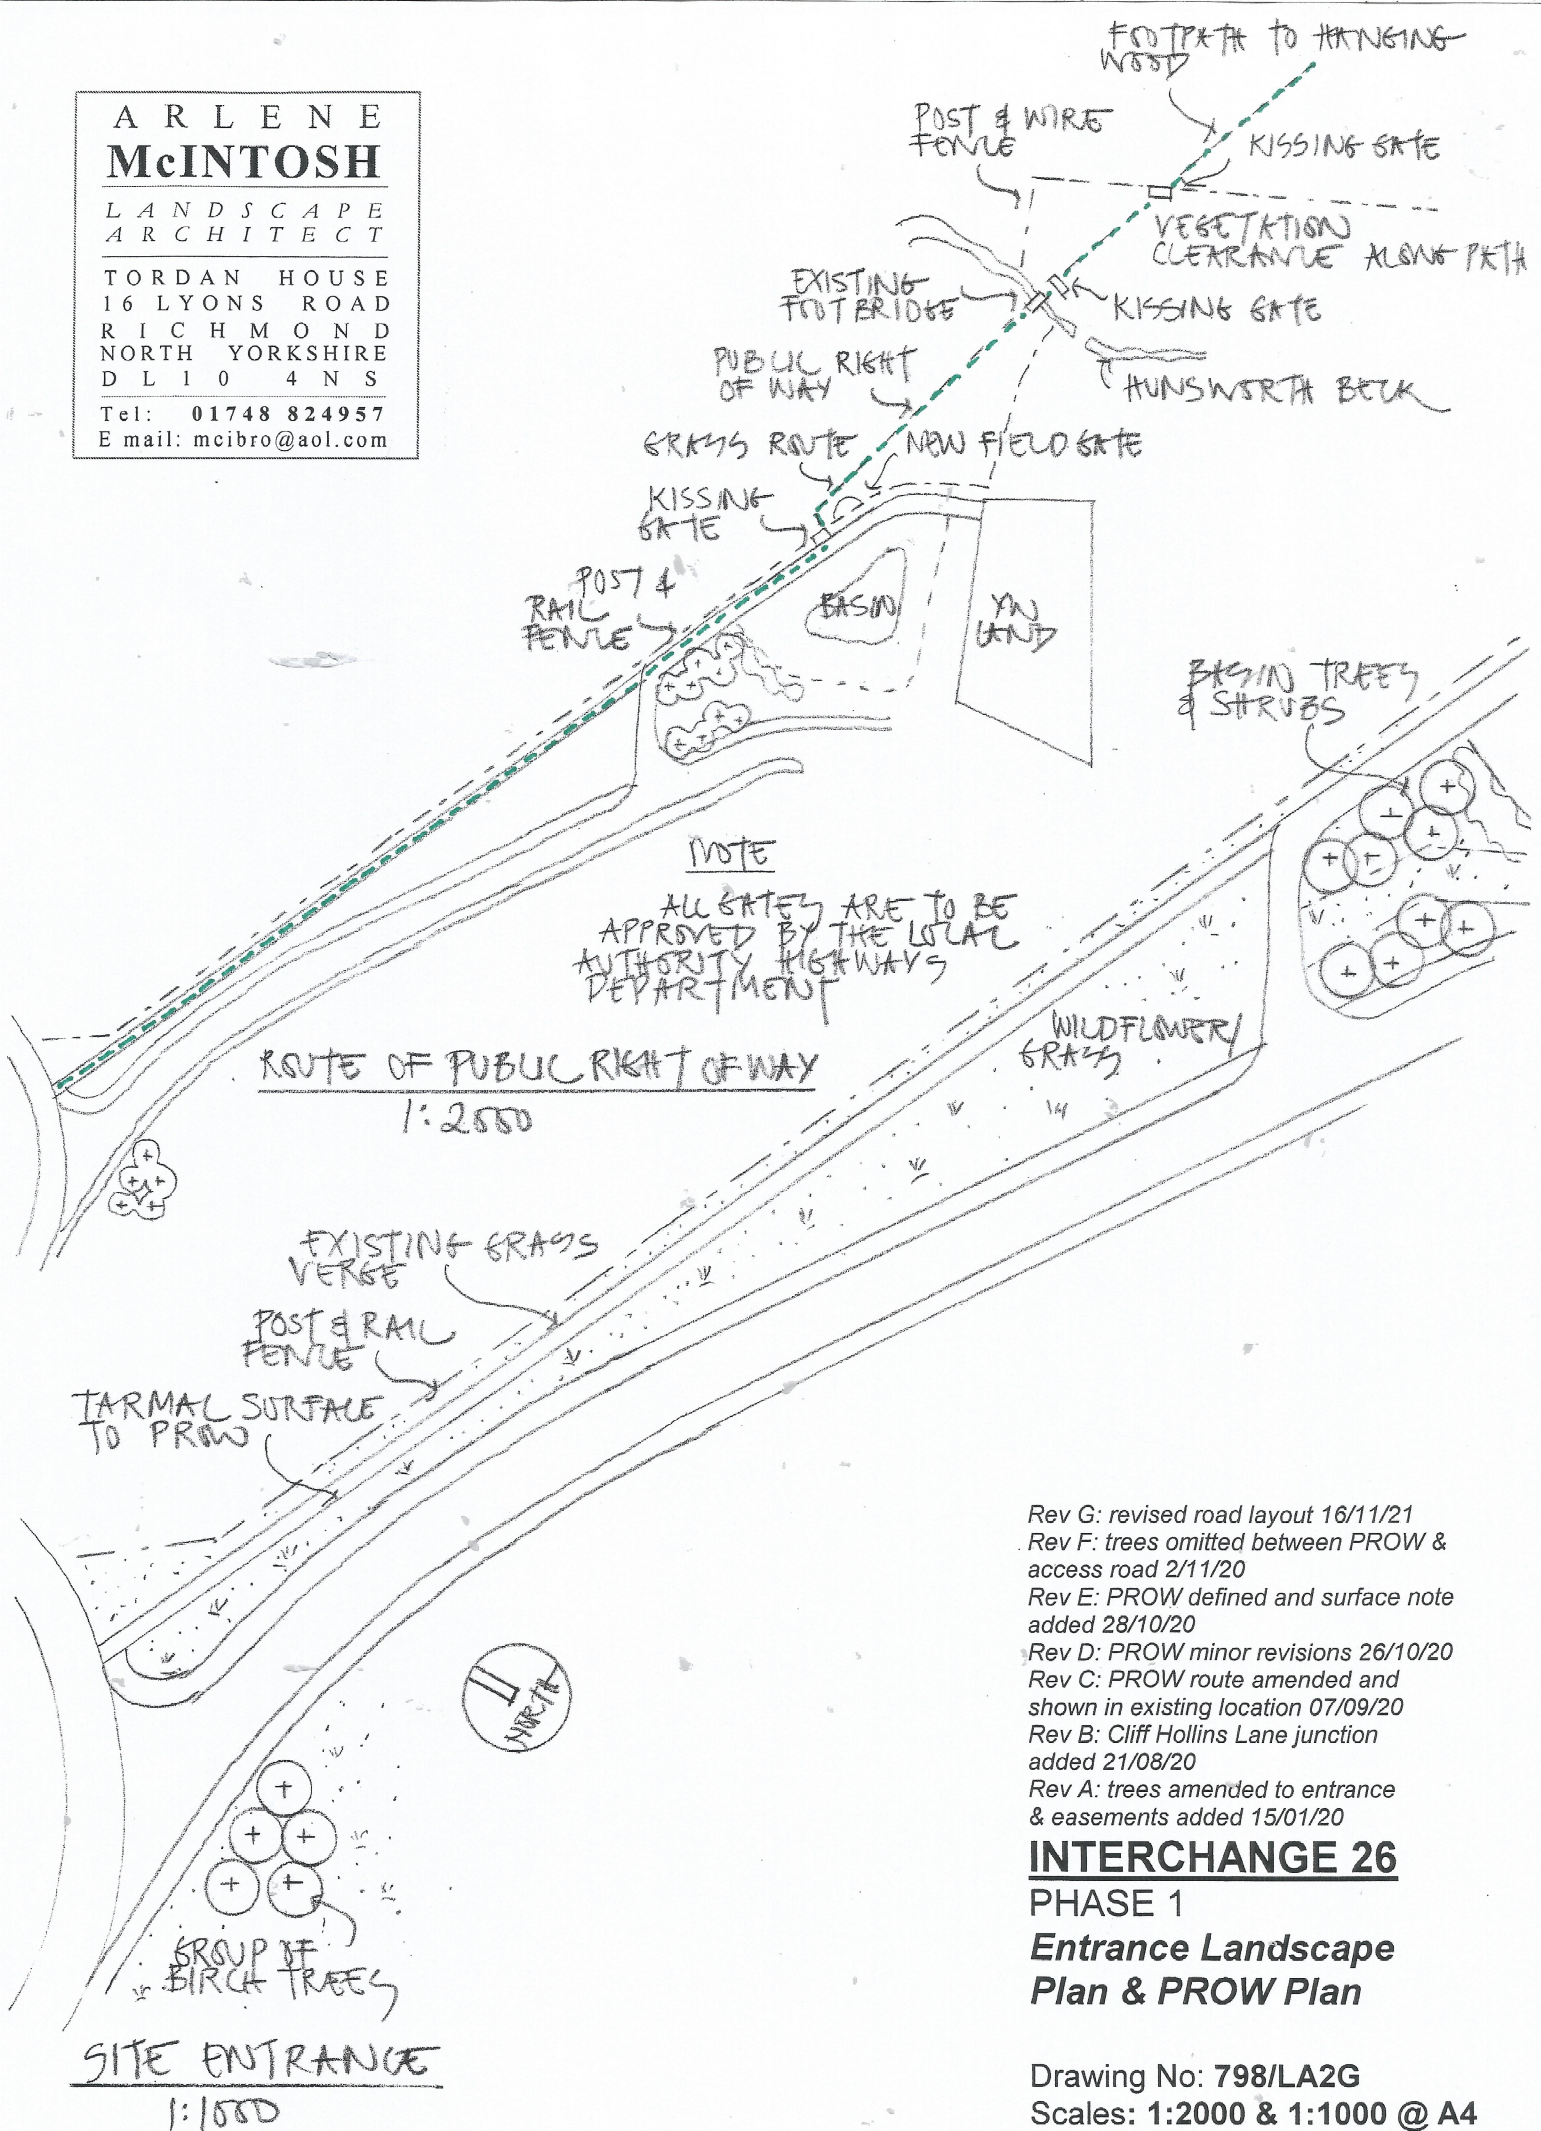

Rev G: revised road layout 16/11/21
Rev F: trees omitted between PROW & access road 2/11/20
Rev E: PROW defined and surface note added 28/10/20
Rev D: PROW minor revisions 26/10/20
Rev C: PROW route amended and shown in existing location 07/09/20
Rev B: Cliff Hollins Lane junction added 21/08/20
Rev A: trees amended to entrance & easements added 15/01/20

INTERCHANGE 26

PHASE 1

**Entrance Landscape
Plan & PROW Plan**

Drawing No: 798/LA2G

Scales: 1:2000 & 1:1000 @ A4

Date: December 2019