



GENERAL NOTES:


1. THIS DRAWING IS TO BE READ IN CONJUNCTION WITH ALL RELEVANT ARCHITECTS AND ENGINEERS DRAWINGS AND SPECIFICATIONS.
2. DO NOT SCALE FROM THIS DRAWING. ANY OMISSIONS OR ERRORS ON DRAWINGS SHALL BE BROUGHT TO THE ENGINEERS ATTENTION IMMEDIATELY. ALL DIMENSIONS MUST BE CHECKED / VERIFIED ON SITE.
3. ALL DIMENSIONS ARE IN METRES UNLESS NOTED OTHERWISE.
4. ALL LIGHTING COLUMNS, UTILITIES & COMMUNICATION LINES TO BE RELOCATED TO BACK OF PROPOSED FOOTWAY.
5. CARRIAGEWAY AND FOOTWAY WORKS SUBJECT TO TECHNICAL APPROVAL BY CBMDC HIGHWAYS AND APPROPRIATE LEGAL AGREEMENTS.

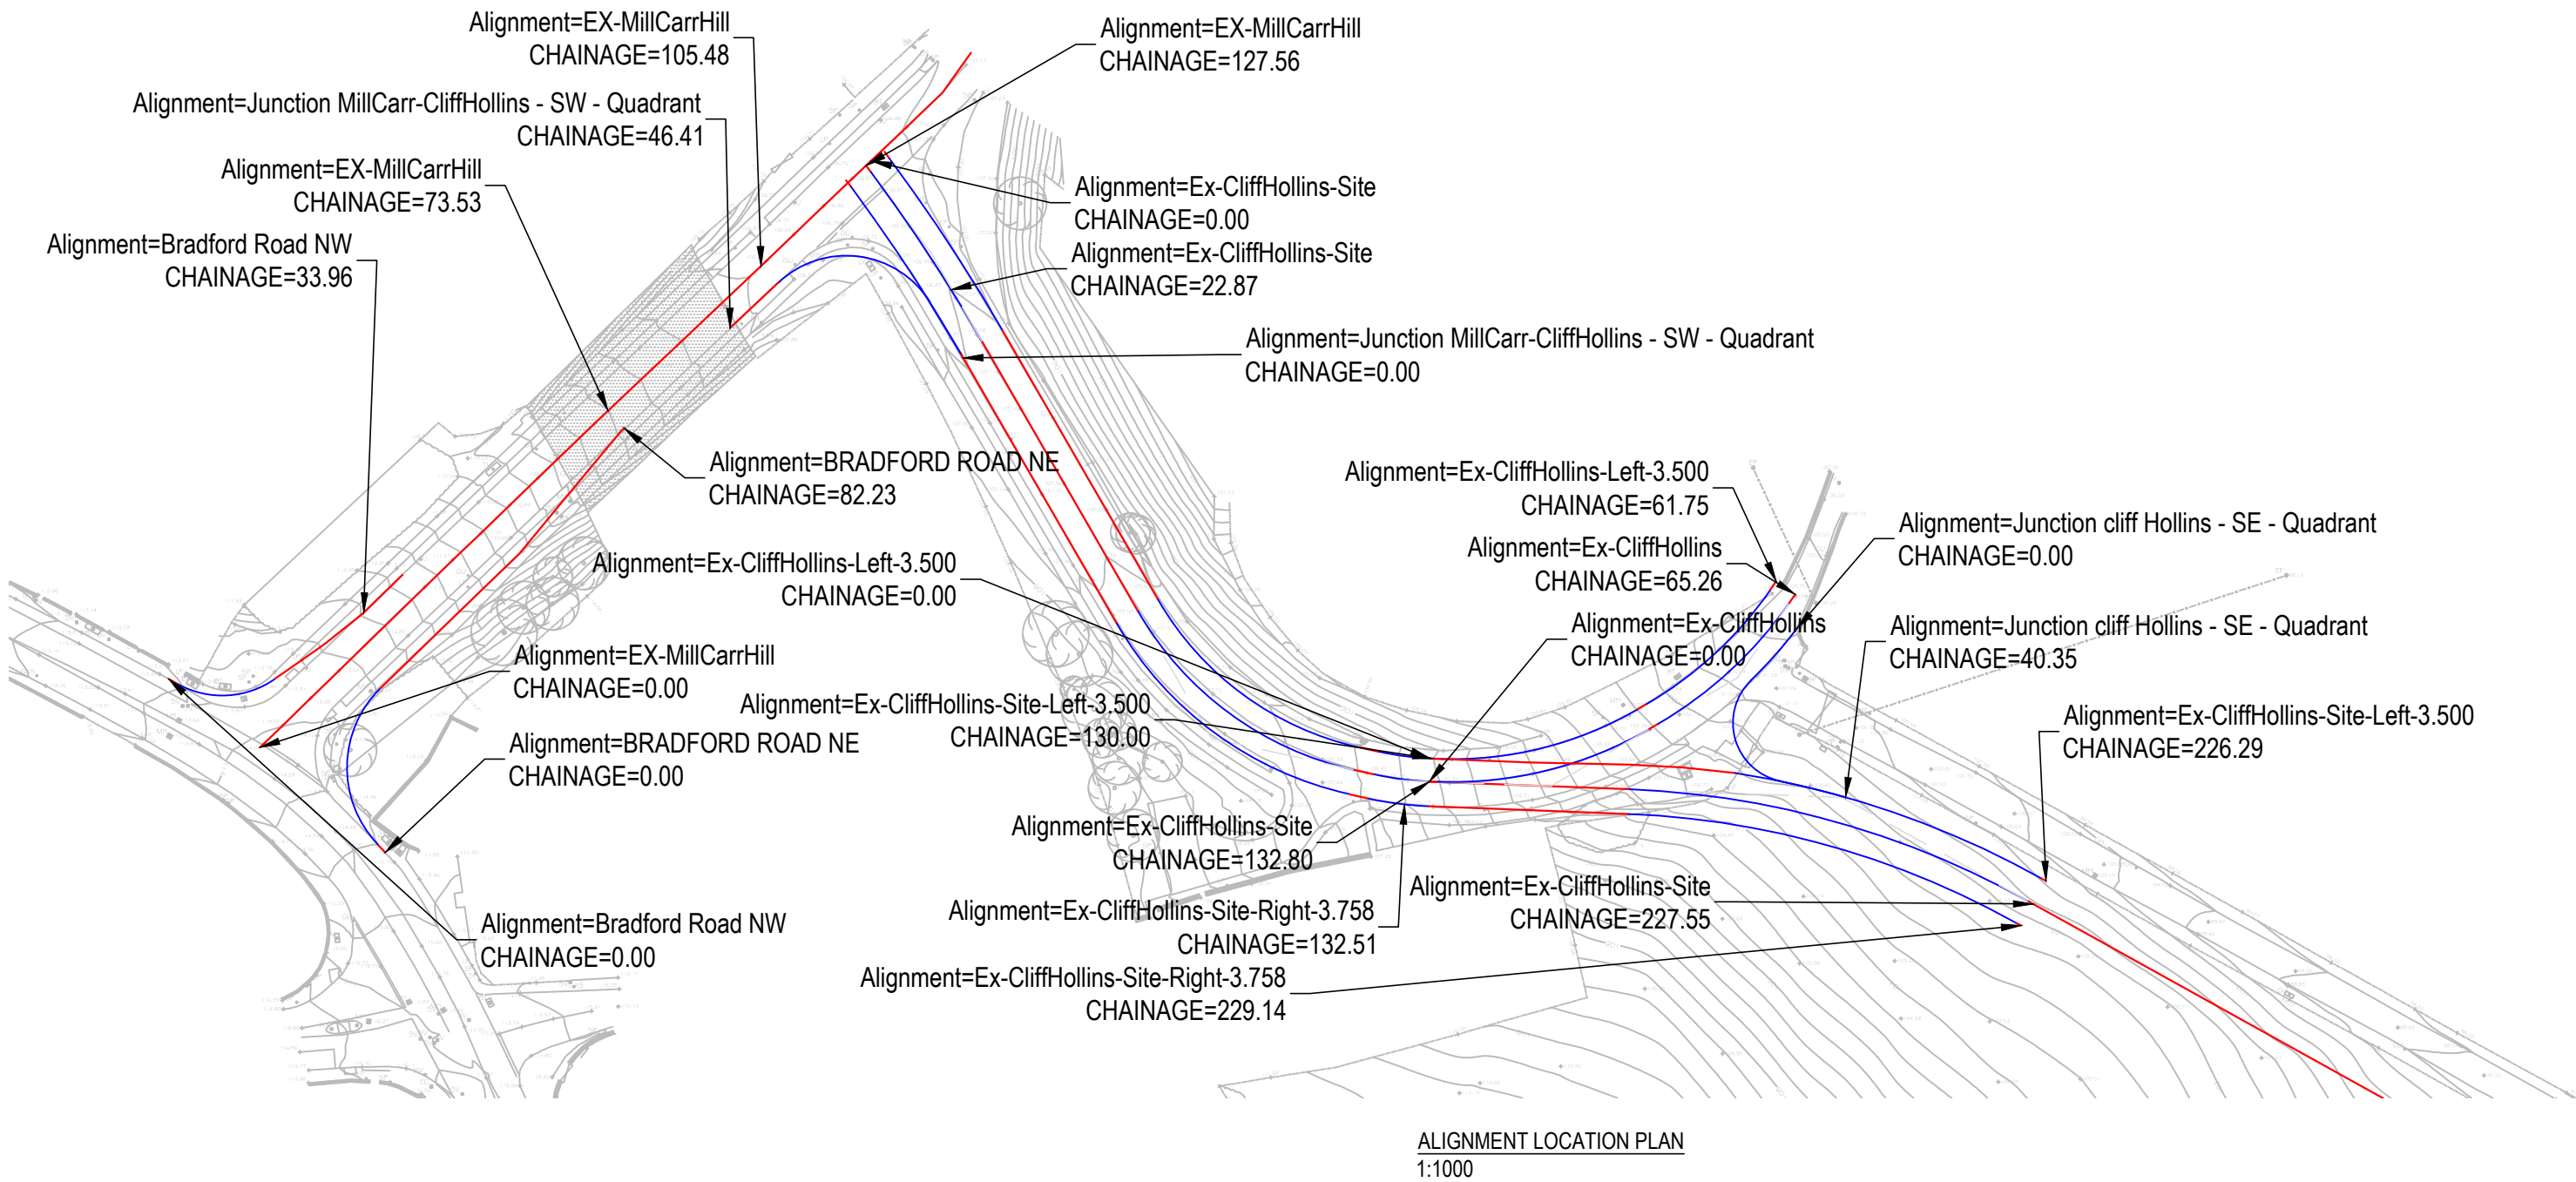


BRADFORD ROAD NE
SCALE: H 1:500,V 1:100. DATUM: 105.000

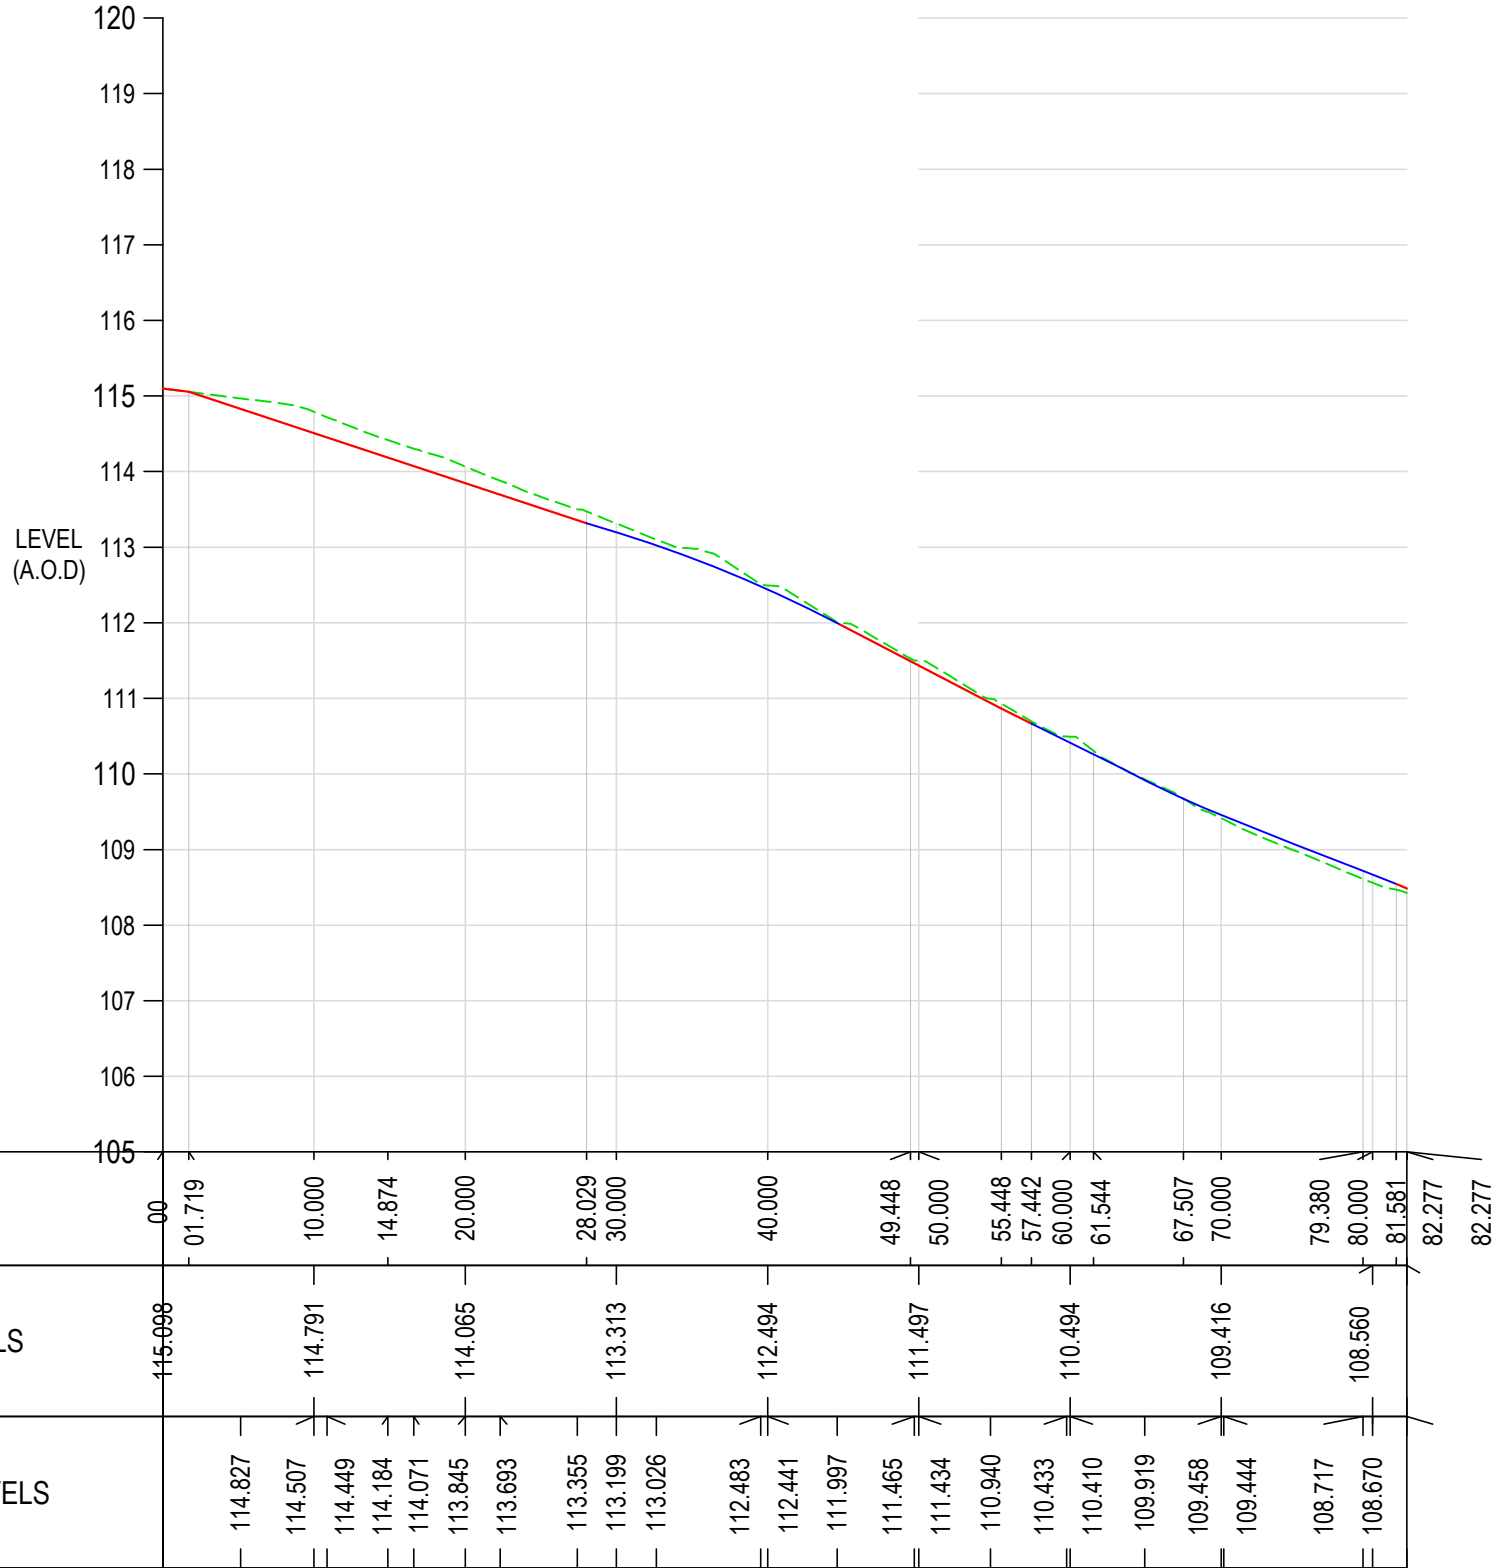


BRADFORD ROAD NW
SCALE: H 1:500,V 1:100. DATUM: 110.000

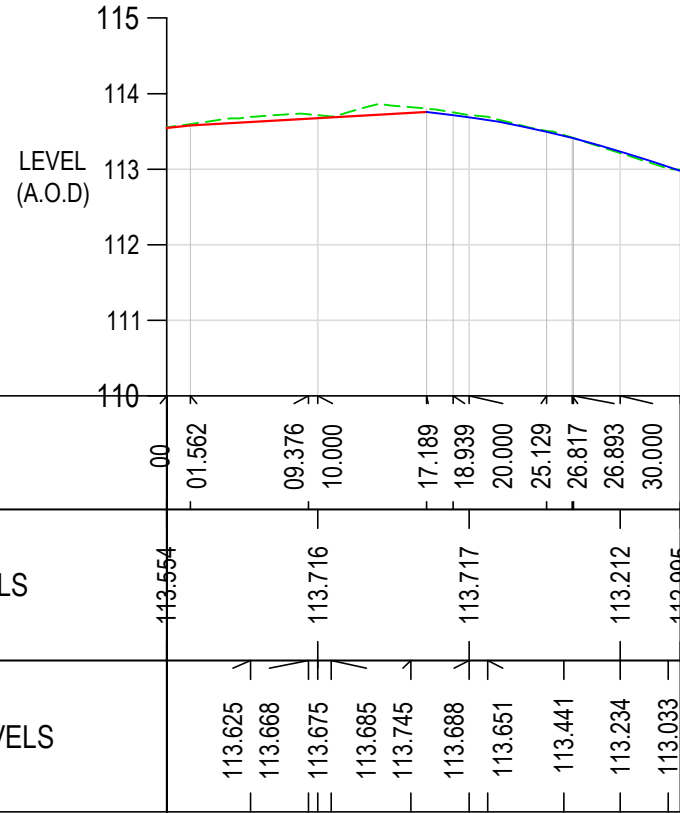

EX-CLIFFHOLLINS-SITE-RIGHT-3.758
SCALE: H 1:500,V 1:100. DATUM: 100.000

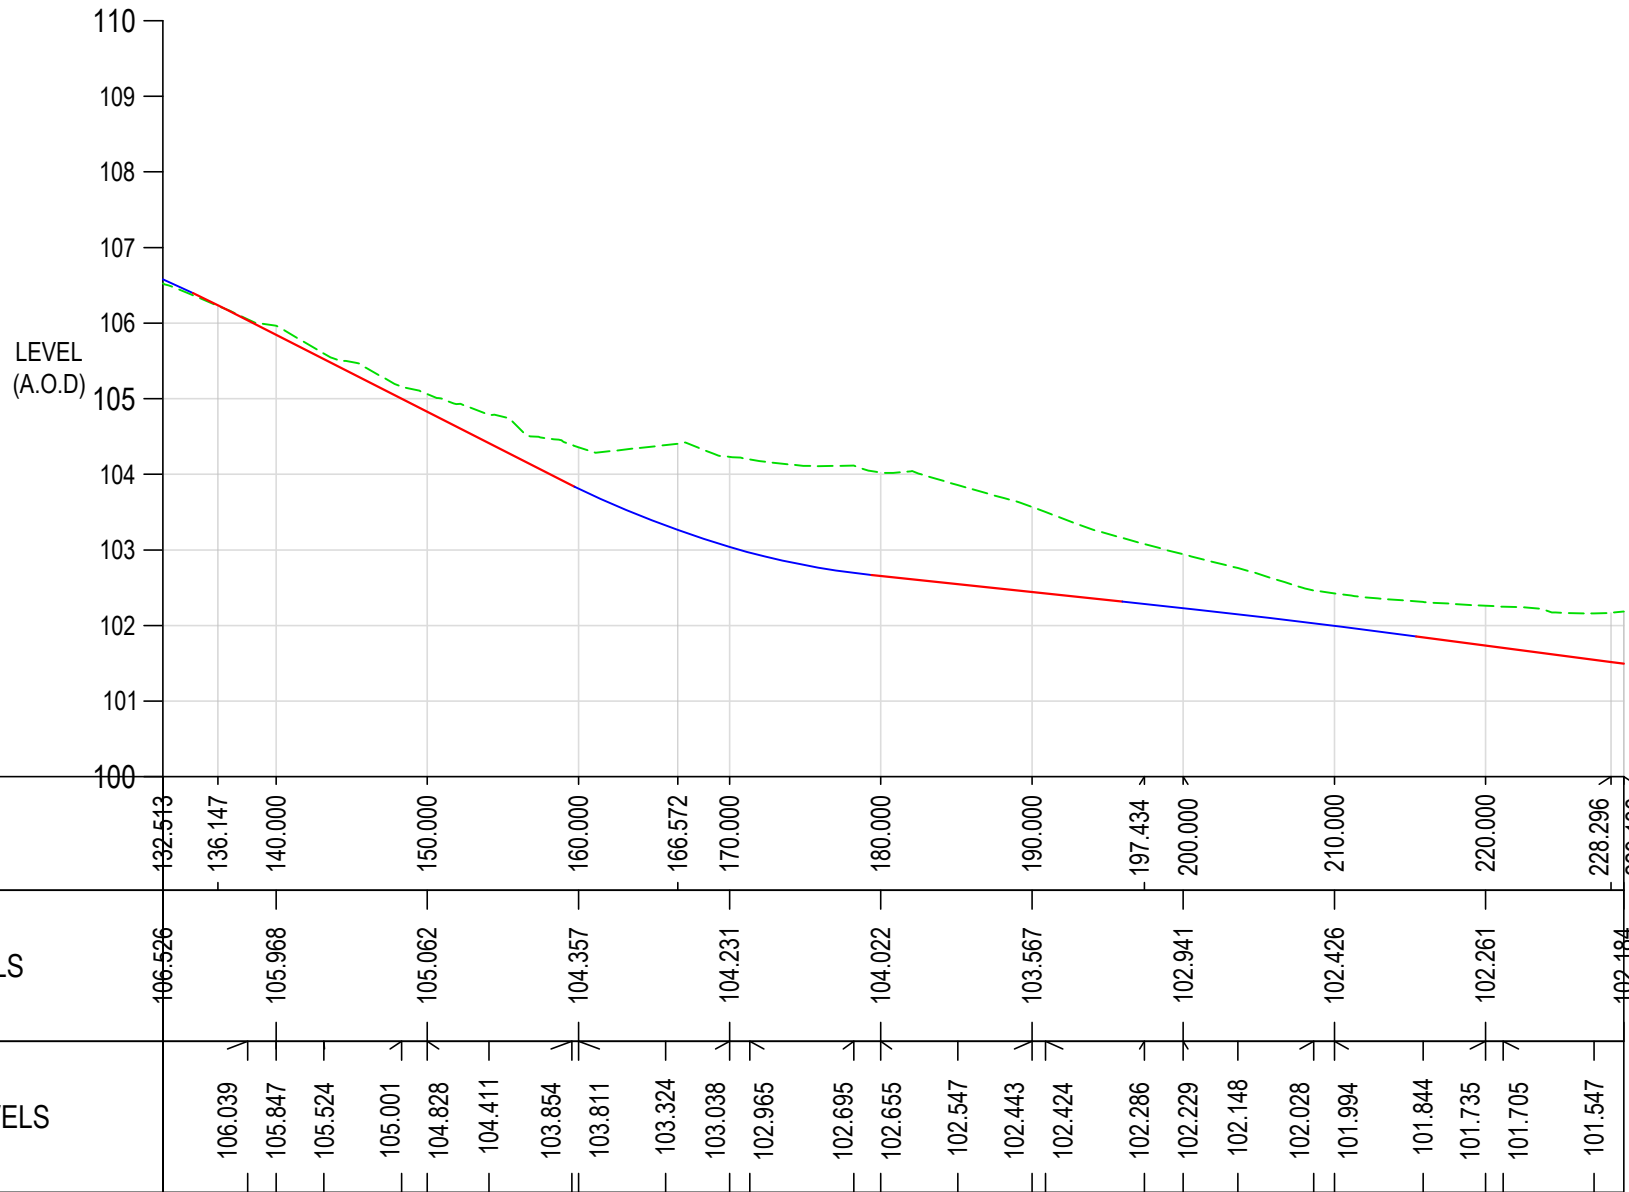

JUNCTION MILLCARR-CLIFFHOLLINS - SW - QUADRANT
SCALE: H 1:500,V 1:100. DATUM: 105.000

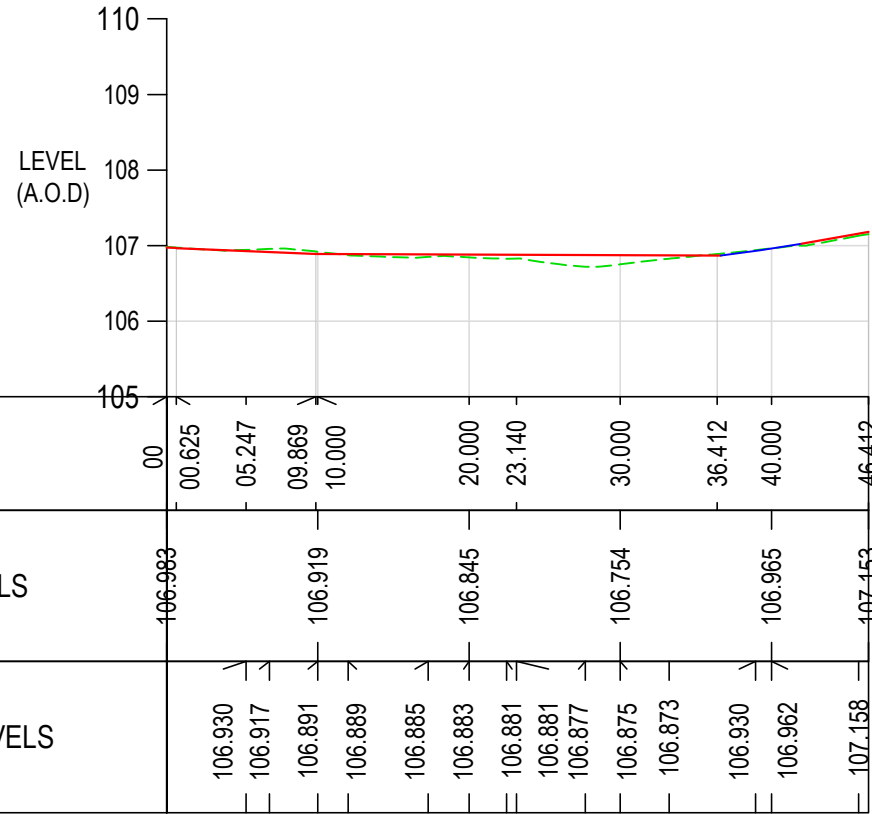

P01	FIRST ISSUE	15/02/21	OT	NT
Rev:	Description:	Date:	By:	Chkd:
 Rose Wharf Ground Floor, 78-80 East Street, Leeds, LS9 8EE 0113 274 8859 leeds@curtins.com www.curtins.com Civils & Structures • Transport Planning • Environmental • Infrastructure • Geotechnical • Conservation & Heritage • Principal Designer Birmingham • Bristol • Cambridge • Cardiff • Douglas • Dublin • Edinburgh • Glasgow • Kenton • Leeds • Liverpool • London • Manchester • Nottingham				
Status:	ISSUED FOR INFORMATION S2			
Project:	INTERCHANGE 26, NORTH BIERLEY			
Orig Title:	S278 WORKS LONGSECTIONS SHEET 2			
Size:	Date:	Drawn By:	Designed By:	Checked By:
A1	15/02/21	OT	OT	NT
Scale:	H:1:500 V:1:100			
Project No:	Originator:	Volume:	Level:	Type:
065646	CUR	ZZ	ZZ	DR
C	C	95122	P	P01