
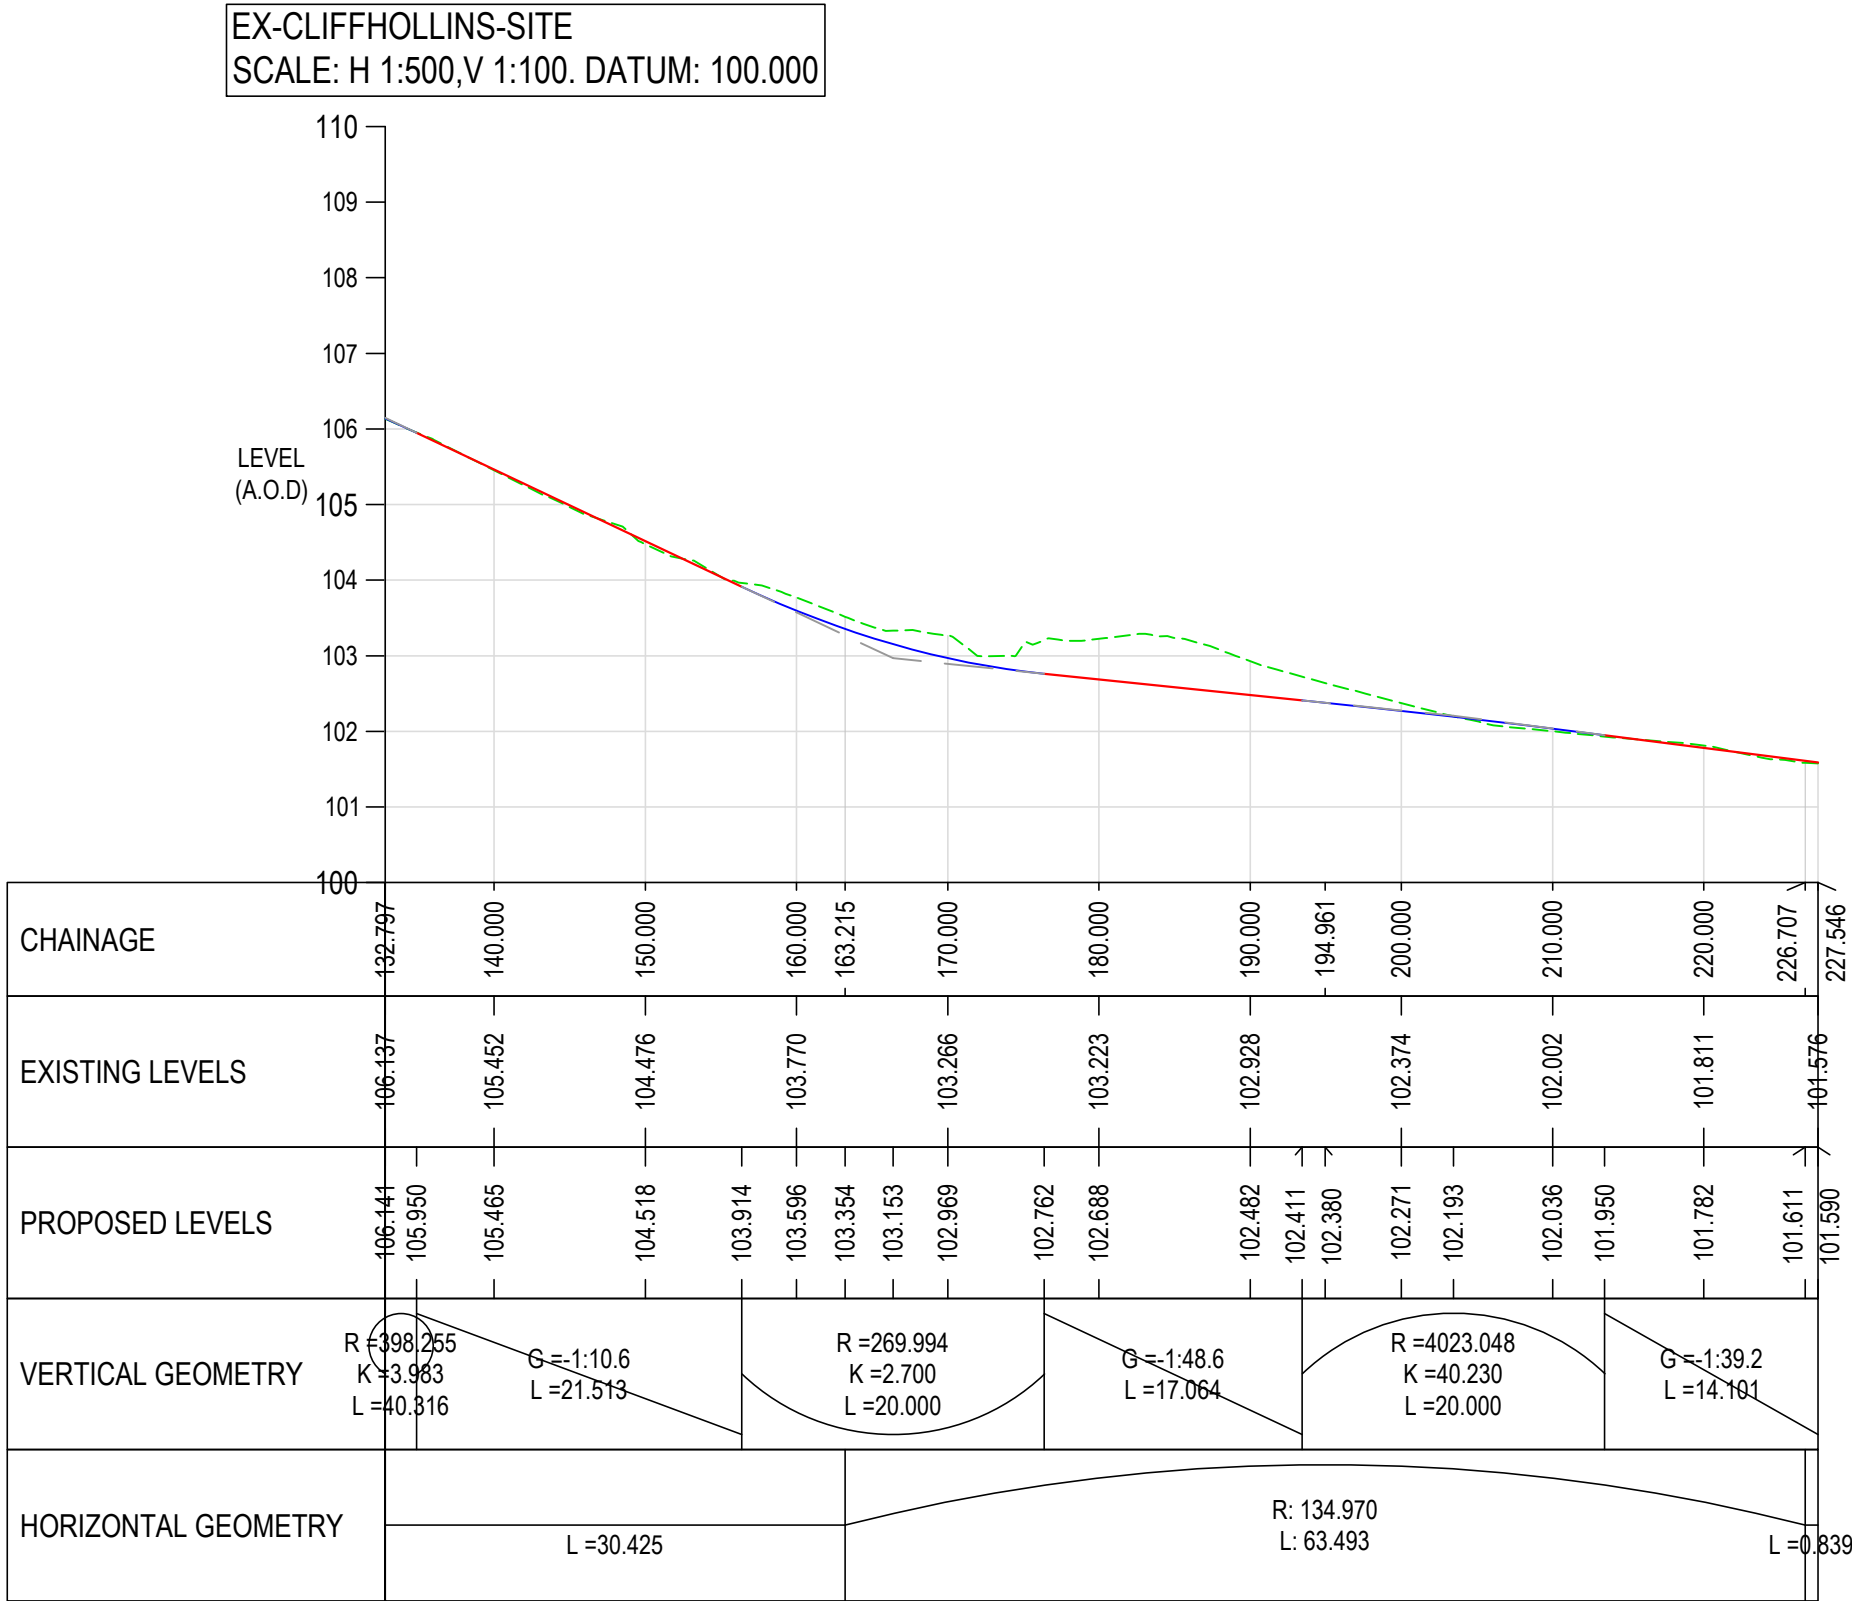
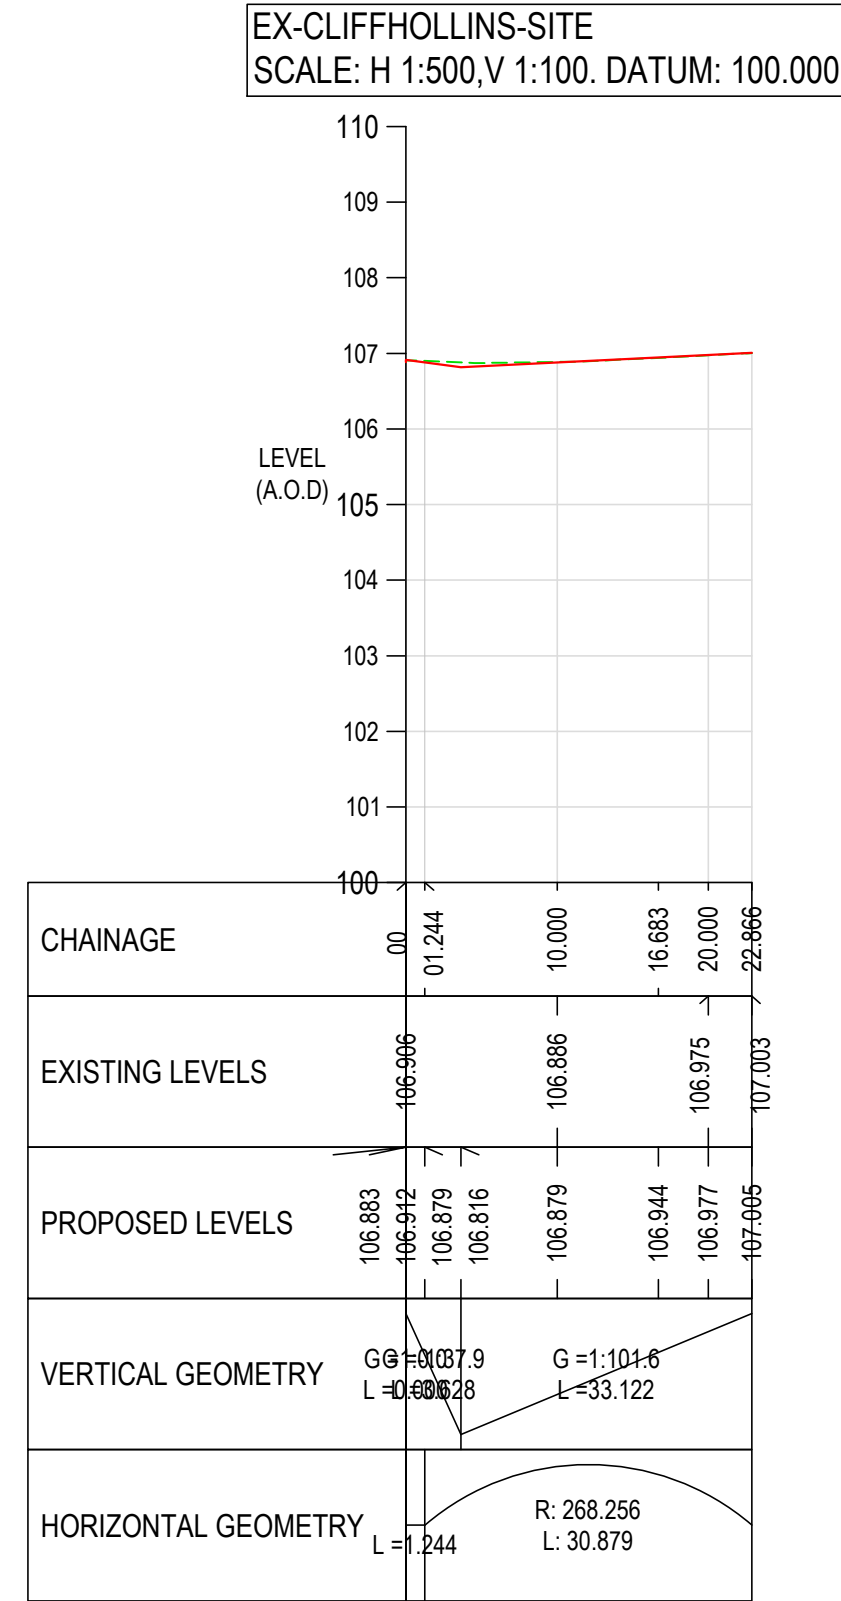
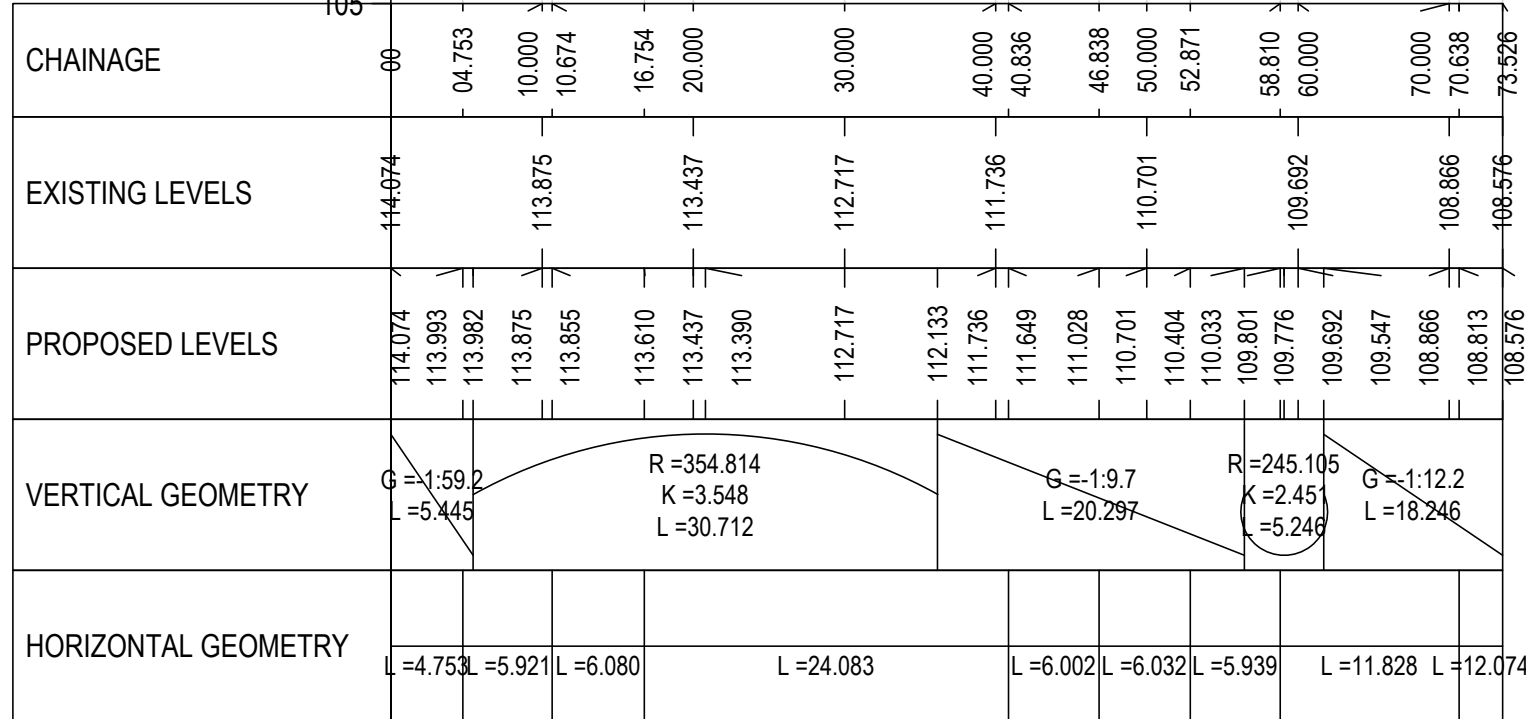
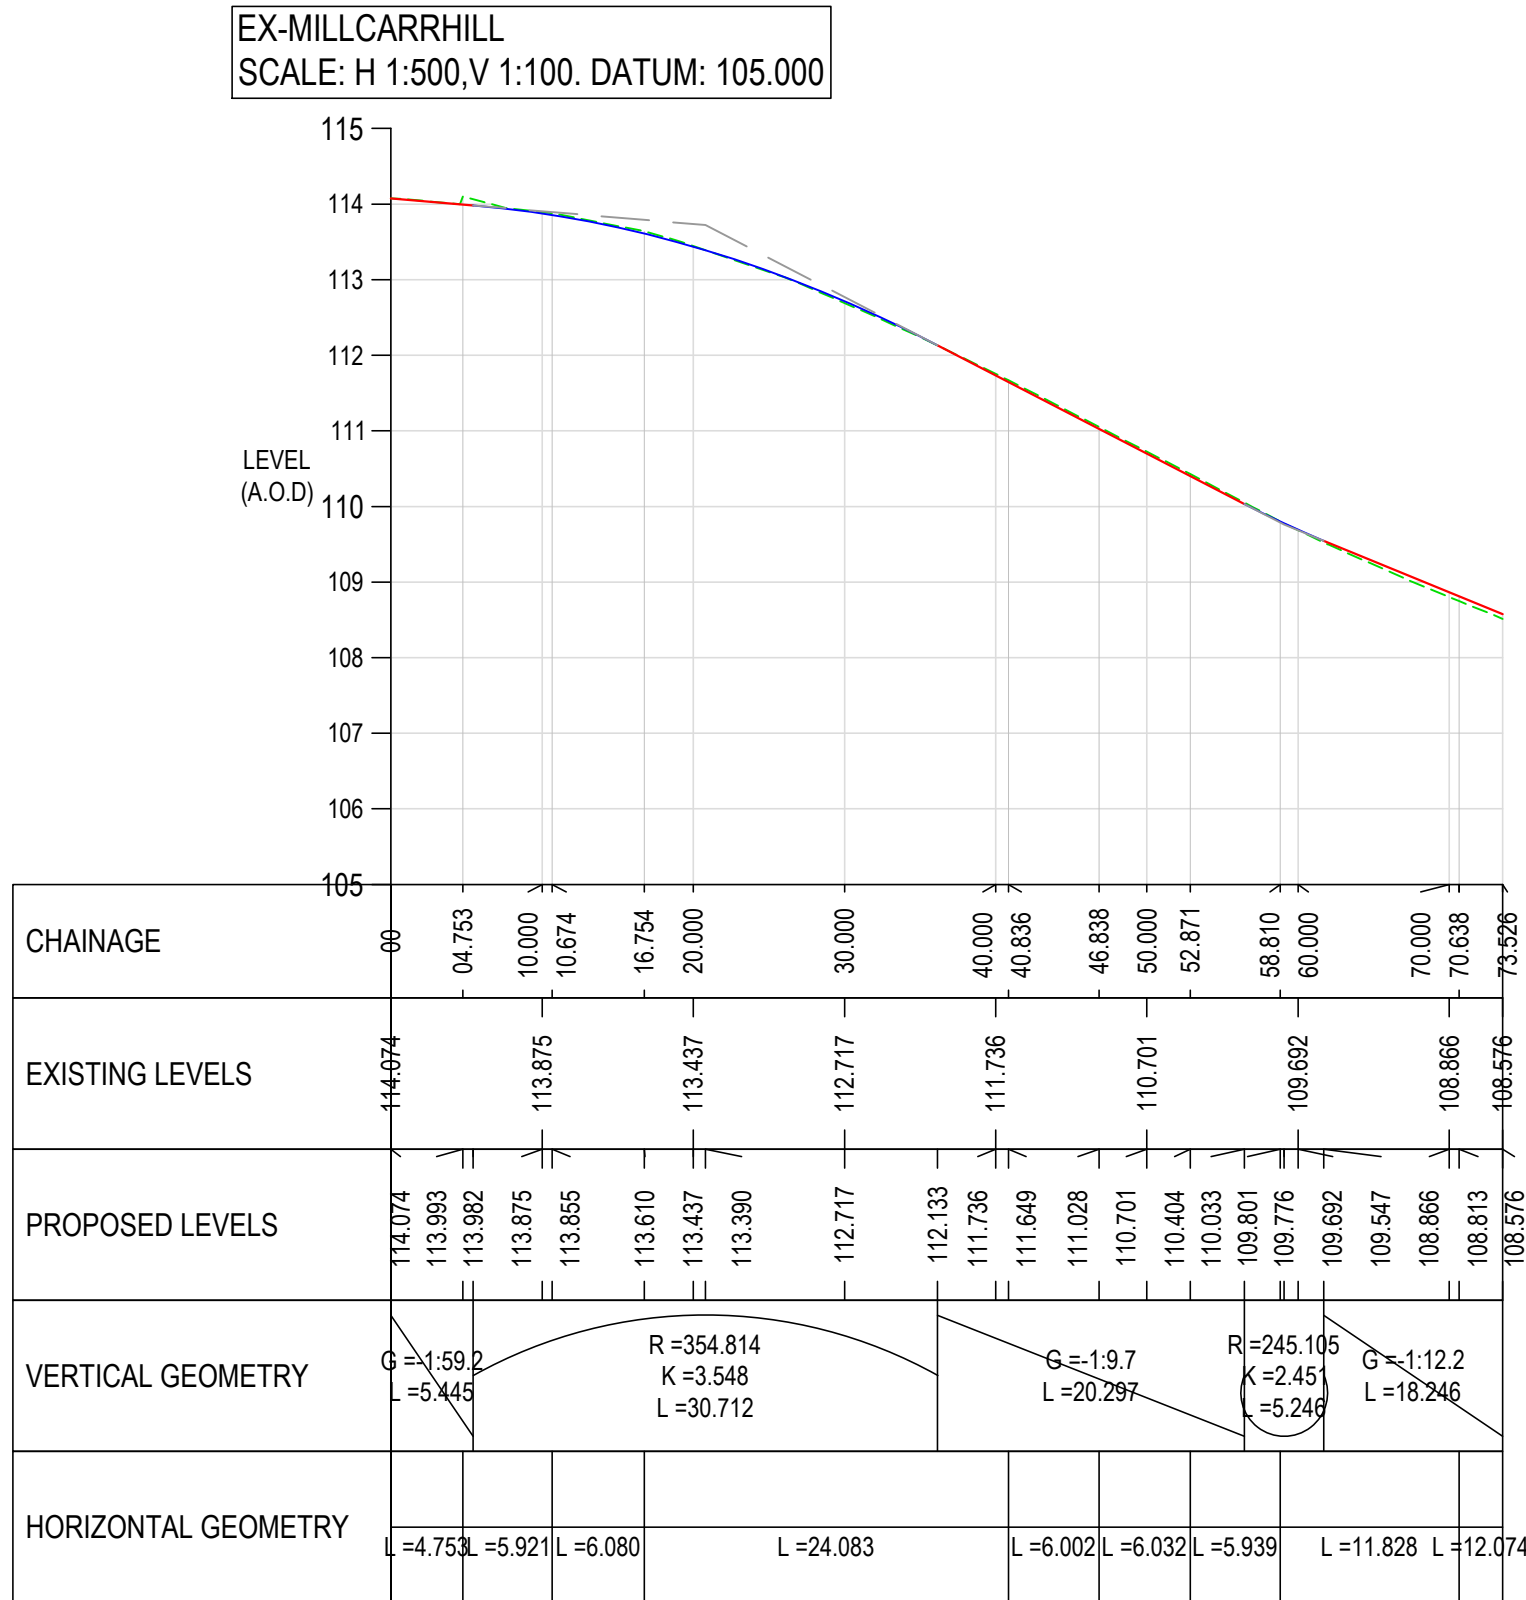
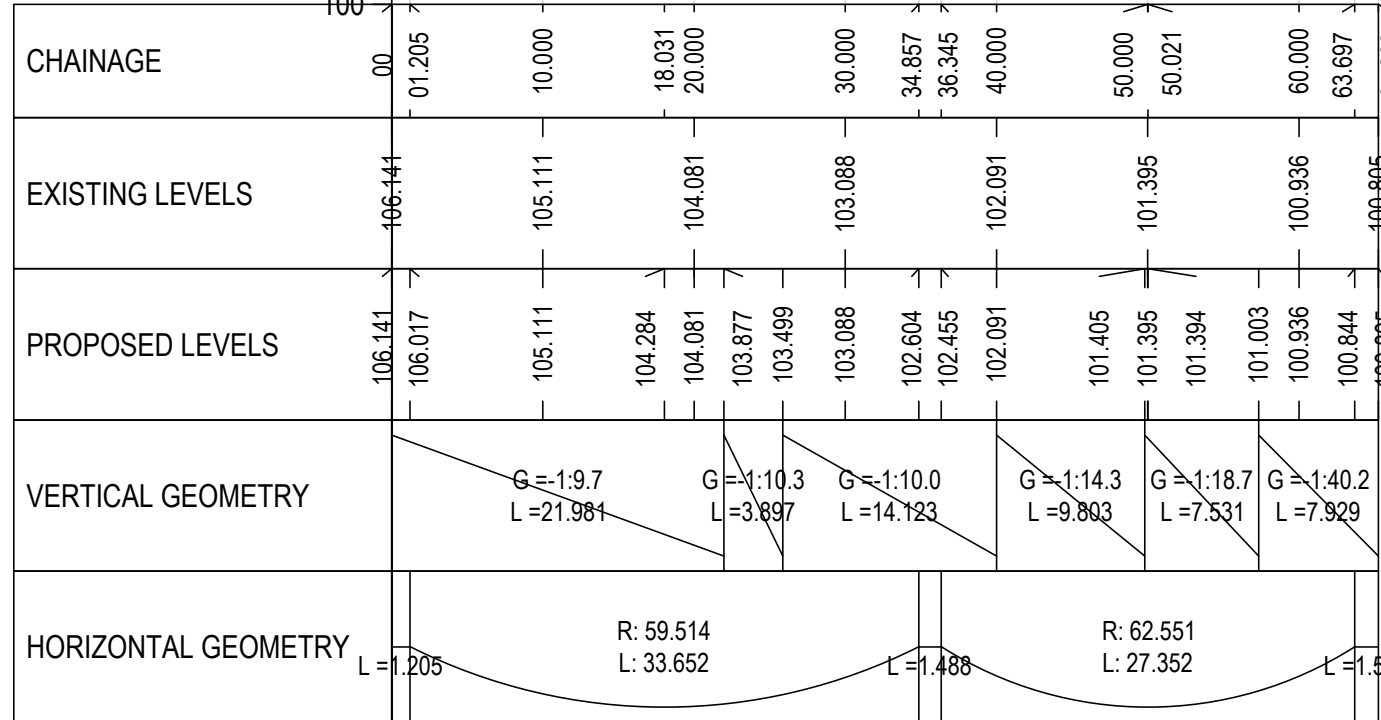
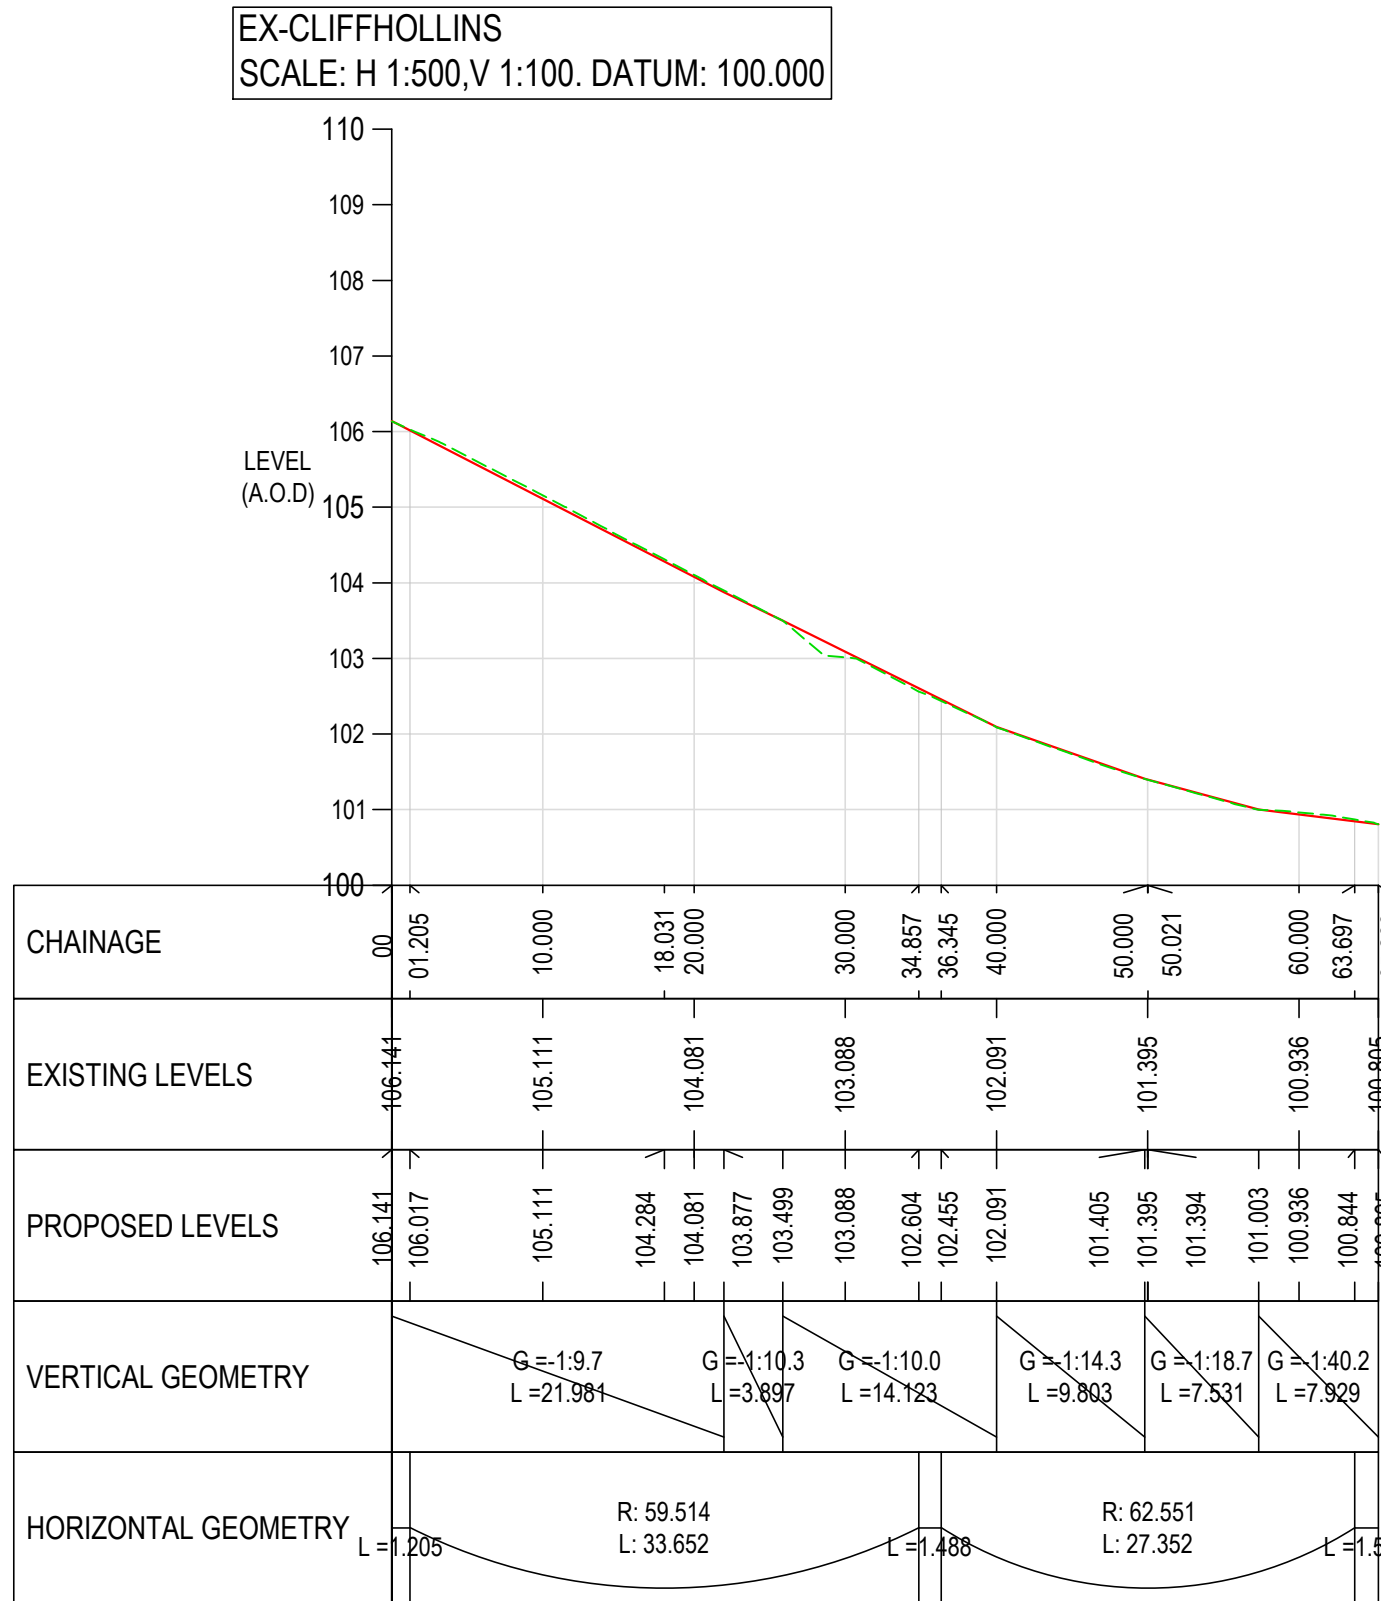


GENERAL NOTES:

1. THIS DRAWING IS TO BE READ IN CONJUNCTION WITH ALL RELEVANT ARCHITECTS AND ENGINEERS DRAWINGS AND SPECIFICATIONS.
2. DO NOT SCALE FROM THIS DRAWING. ANY OMISSIONS OR ERRORS ON DRAWINGS SHALL BE BROUGHT TO THE ENGINEERS ATTENTION IMMEDIATELY. ALL DIMENSIONS MUST BE CHECKED / VERIFIED ON SITE.
3. ALL DIMENSIONS ARE IN METRES UNLESS NOTED OTHERWISE.
4. ALL LIGHTING COLUMNS, UTILITIES & COMMUNICATION LINES TO BE RELOCATED TO BACK OF PROPOSED FOOTWAY.
5. CARRIAGEWAY AND FOOTWAY WORKS SUBJECT TO TECHNICAL APPROVAL BY CBMDC HIGHWAYS AND APPROPRIATE LEGAL AGREEMENTS.

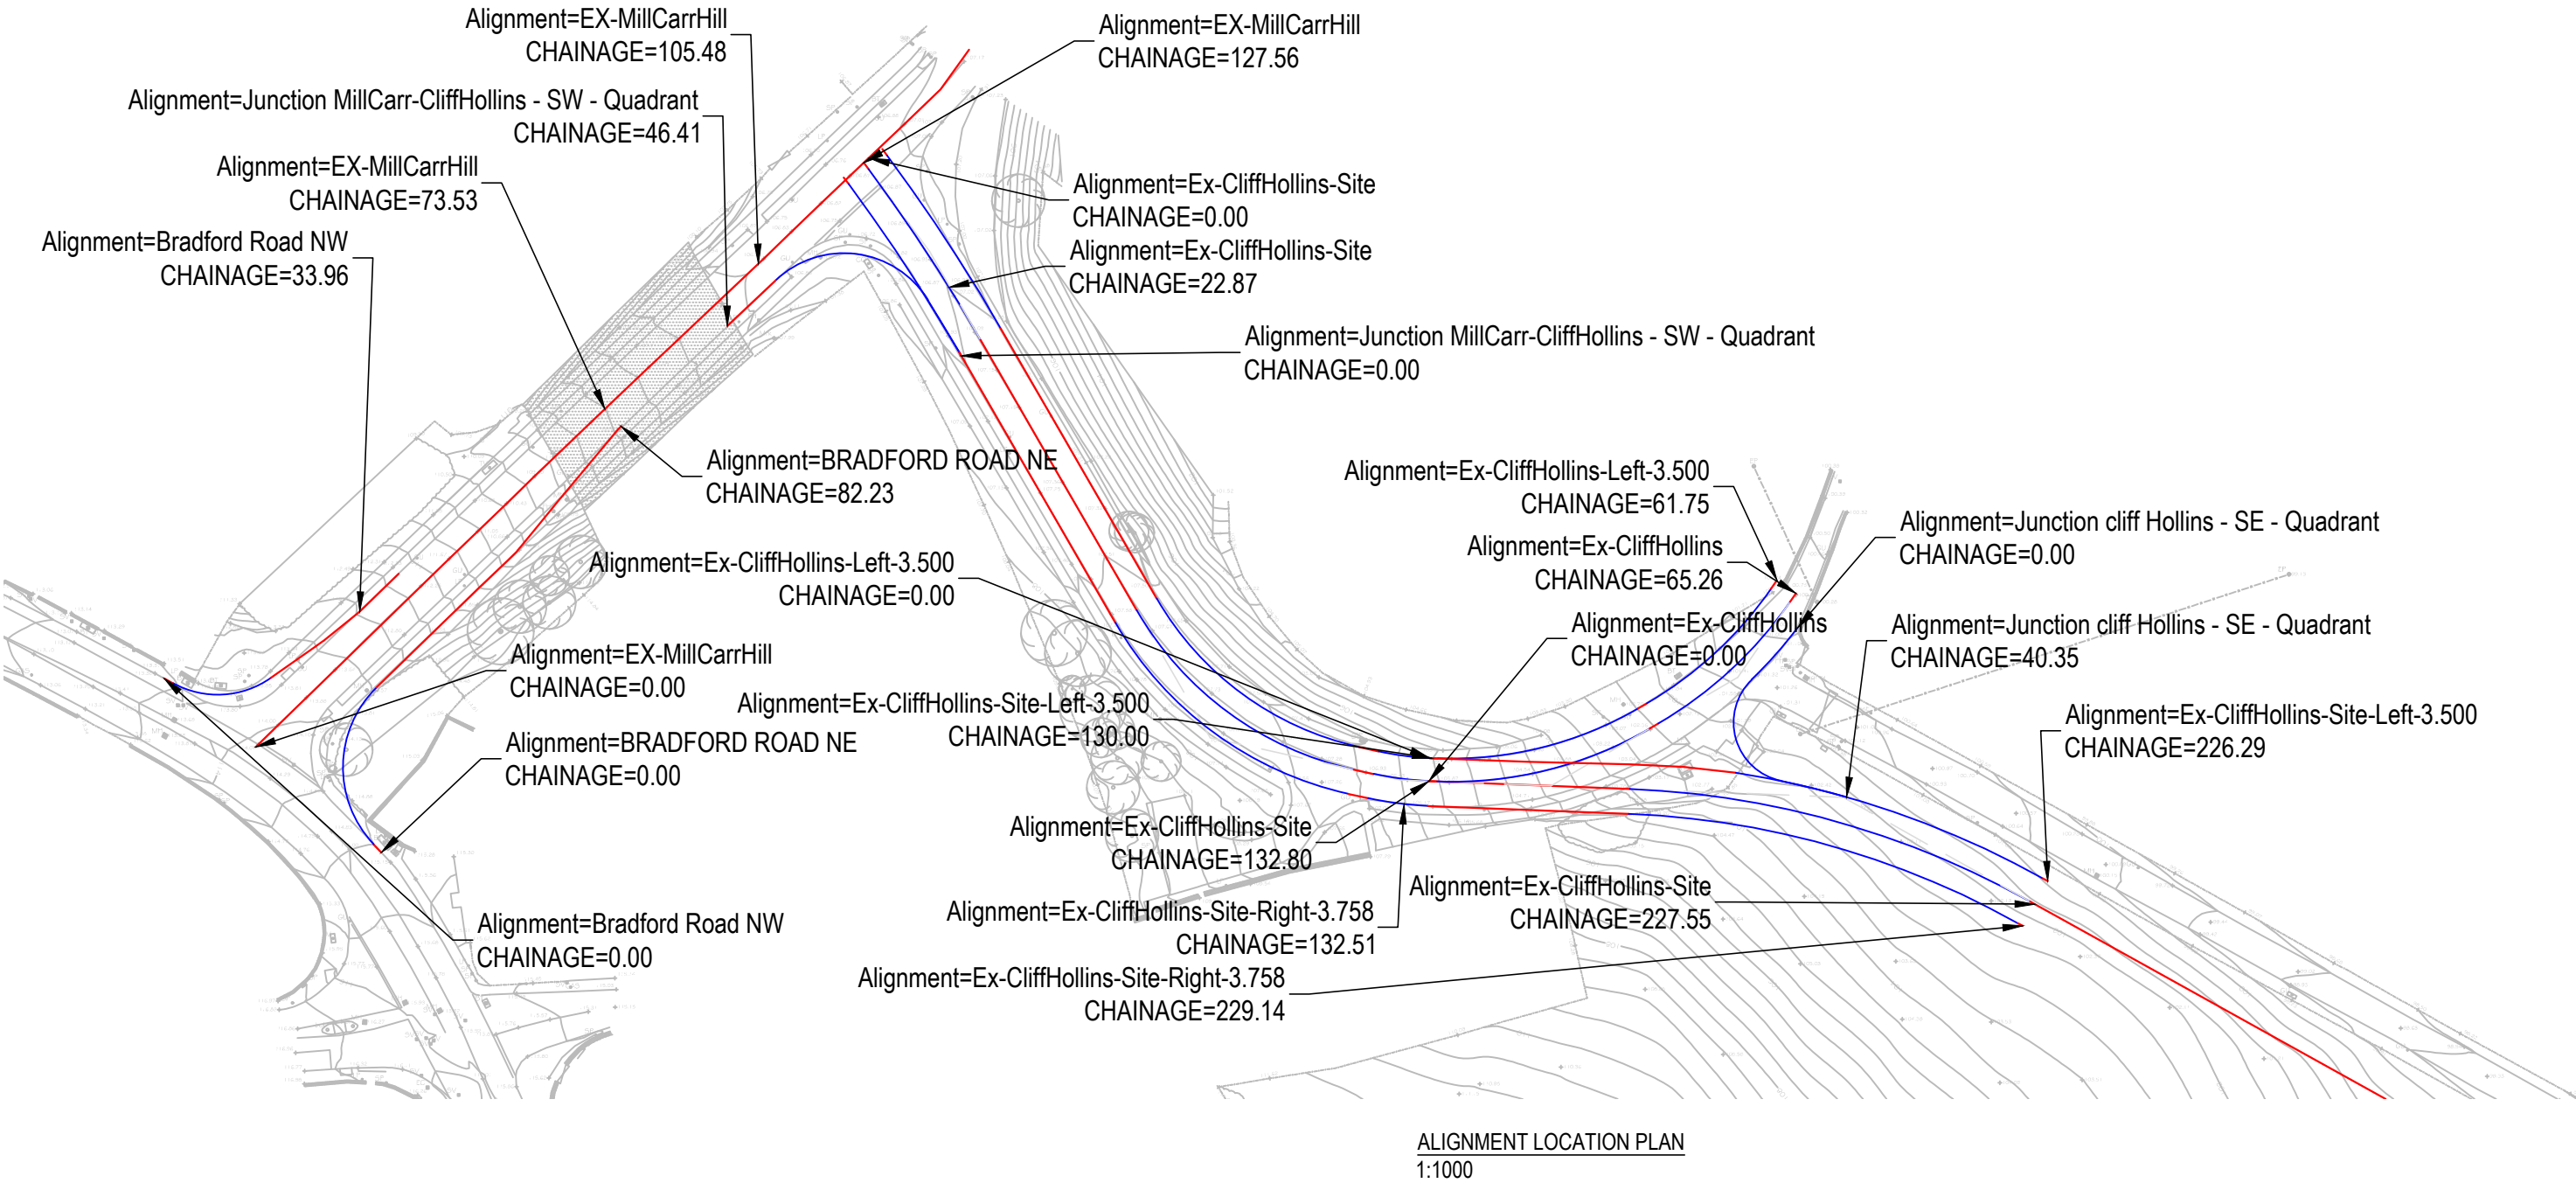

REVISED TO KIRKLEES COMMENTS, RESTRICTED EXTENTS TO PROPOSED WORKS (WHERE POSSIBLE) ADDED LOCATION PLAN

15/02/21

OT

NT

REVISED TO SUIT NEW JUNCTION ARRANGEMENTS

23/12/20

OT

OT

SHADED AREA OF NO CHANGE FROM EXISTING

02/11/20

OT

NT

FIRST ISSUE

23/10/20

OT

NT

Rev:

Description:

Date:

By:

Chkd:

Curtins

Rose Wharf Ground Floor, 78-80 East Street, Leeds, LS9 8EE

0113 274 8859

leeds@curtins.com

www.curtins.com

Civils & Structures • Transport Planning • Environmental • Infrastructure • Geotechnical • Conservation & Heritage • Principal Designer

Birmingham • Bristol • Cambridge • Cardiff • Douglas • Dublin • Edinburgh • Glasgow • Kentish • Leeds • Liverpool • London • Manchester • Nottingham

Status:

ISSUED FOR INFORMATION

S2

Project:

INTERCHANGE 26,
NORTH BIERLEY

Dig Title:

S278 WORKS
LONGSECTIONS
SHEET 1

Size:

A1

Date:

23/10/19

Drawn By:

OT

Designed By:

OT

Checked By:

NT

Scale:

H:1:500 V:1:100

Project No:

065646

Originator:

CUR

Volume:

ZZ

Level:

ZZ

Type:

DR

Role:

C

Category / Number:

95121

Rev:

P04

\\nas02\Projects\065646 FRA Addendum N Bierley WTW\04MS 4 Production\04MS Notes & Drawings_Col-COA\065646