


*RECOMMENDED MINIMUM:
150mm SUB-BASE + 600mm CAPPING WITH LAYER 1 GEOGRID

1. WHERE <2m OF MADE GROUND IS PRESENT FULL EXCAVATION AND REPLACEMENT WITH ENGINEERED FILL IS REQUIRED (USUALLY WITHOUT GEOGRIDS).
2. WHERE 2m TO 5m OF MADE GROUND IS PRESENT A MINIMUM 2m DEPTH OF EXCAVATION IS REQUIRED AND REPLACEMENT WITH GEOGRID (MINIMUM 2 NO. LAYERS) REINFORCED ENGINEERED FILL (PROPOSAL REQUIRES APPROVAL).
3. WHERE >5m OF MADE GROUND IS PRESENT SPECIFIC GROUND IMPROVEMENT (PROPOSAL REQUIRES APPROVAL) IS REQUIRED.

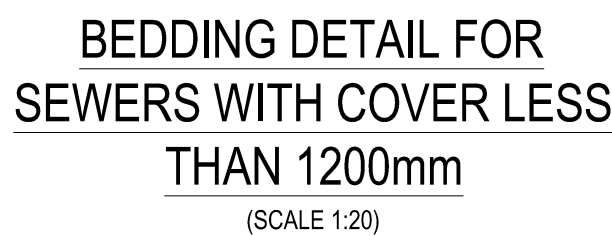

GENERAL NOTES:

1. THIS DRAWING IS TO BE READ IN CONJUNCTION WITH ALL RELEVANT ARCHITECTS AND ENGINEERS DRAWINGS AND SPECIFICATIONS.
2. DO NOT SCALE FROM THIS DRAWING, ANY OMISSIONS OR ERRORS ON DRAWINGS SHALL BE BROUGHT TO THE ENGINEERS ATTENTION IMMEDIATELY. ALL DIMENSIONS MUST BE CHECKED / VERIFIED ON SITE.
3. ALL DIMENSIONS ARE IN MILLIMETRES UNLESS NOTED OTHERWISE.
4. ALL LIGHTING COLUMNS, UTILITIES & COMMUNICATION LINES TO BE RELOCATED TO BACK OF PROPOSED FOOTWAY.
5. CARRIAGEWAY AND FOOTWAY WORKS SUBJECT TO TECHNICAL APPROVAL BY CBMDC HIGHWAYS AND APPROPRIATE LEGAL AGREEMENTS.
6. COMBINED KERB DRAINS TO BE BEANY TYPE WITH 365 BASE UNIT, REFER TO KIRKLEES DRAWINGS HD/SD/05 04A-10A FOR DETAILS
7. MINIMUM 1.2m OF COVER FROM TOP OF PAVEMENT TO UPPERMOST LAYER OF GEORGRID (TENSAR TRIAX A-5350-L2 GEORGRID)

P13	BEDDING CLASS TYPE 2 ADDED	19/07/22	JC	JC
P12	TRACEY HEADWALL DETAILS ADDED	11/04/22	JC	JC
P11	MINIMUM FORMATION CBR NOTE ADDED	07/04/22	JC	JC
P10	MINIMUM COVER NOTE ADDED TO GROUND IMPROVEMENT SECTION	06/04/22	JC	JC
P09	AMENDED TO SHOW TENSAR GROUND IMPROVEMENT DETAIL	04/04/22	JC	JC
P08	AMENDED FOLLOWING KLC COMMENTS	28/02/22	JC	ACS
P07	PIPE CONCRETE PROTECTION DETAIL ADDED	05/11/21	AJR	JC
P06	HEADWALL DETAIL TYPE AMENDED	23/09/21	JC	JC
P05	AMENDED TO KIRKLESS COUNCIL COMMENTS RECEIVED 12/07/2021	20/08/21	JC	OT
P04	REVISE DTO KIRKLESS COMMENTS	11/06/21	OT	OT
P03	REVISED TO COMMENTS	29/04/21	EF	OT
P02	REVISED TACTILE DETAIL TO 6MM UPSTAND AS PER RSA AUDIT	07/07/20	OT	NT
P01	FIRST ISSUE	17/10/19	OT	AMB
Rev:	Description:	Date:	By:	Chkd:

Rose Wharf Ground Floor, 78-80 East Street, Leeds, LS9 8EE
0113 274 8509
leeds@curtins.com
www.curtins.com

Civils & Structures • Transport Planning • Environmental • Infrastructure • Geotechnical • Conservation & Heritage • Principal Designer
Birmingham • Bristol • Cambridge • Cardiff • Douglas • Dublin • Edinburgh • Glasgow • Kendal • Leeds • Liverpool • London • Manchester • Nottingham

Status: ISSUED FOR INFORMATION S2

Project:	INTERCHANGE 26, NORTH BIERLEY
Dwg Title:	S38 CONSTRUCTION DETAILS SHEET 1

Size:		Date:		Drawn By:		Designed By:		Checked By:	
A1		29/04/21		OT		OT		AMB	
Scale: AS SHOWN									
Project No:		Originator:		Volume:		Level:		Type:	
						Role:		Category / Number:	
								Rev:	

065646 - CUR - ZZ - ZZ - DR - C - 95401 - P13