


GENERAL NOTES:

- THIS DRAWING IS TO BE READ IN CONJUNCTION WITH ALL RELEVANT ARCHITECTS AND ENGINEERS DRAWINGS AND SPECIFICATIONS.
- DO NOT SCALE FROM THIS DRAWING. ANY OMISSIONS OR ERRORS ON DRAWINGS SHALL BE BROUGHT TO THE ENGINEERS ATTENTION IMMEDIATELY. ALL DIMENSIONS MUST BE CHECKED / VERIFIED ON SITE.
- ALL DIMENSIONS ARE IN MILLIMETRES UNLESS NOTED OTHERWISE.
- ALL LIGHTING COLUMNS, UTILITIES & COMMUNICATION LINES TO BE RELOCATED TO BACK OF PROPOSED FOOTWAY.
- CARRIAGEWAY AND FOOTWAY WORKS SUBJECT TO TECHNICAL APPROVAL BY CBMDC HIGHWAYS AND APPROPRIATE LEGAL AGREEMENTS.
- COMBINED KERB DRAINS TO BE BE BEANY TYPE WITH 365 BASE UNIT, REFER TO KIRKLEES DRAWINGS HD/SD/05 04A-10A FOR DETAILS
- MINIMUM 1.2m OF COVER FROM TOP OF PAVEMENT TO UPPERMOST LAYER OF GEOGRID (TENSAR TRIAX A-55350-L2 GEOGRID)

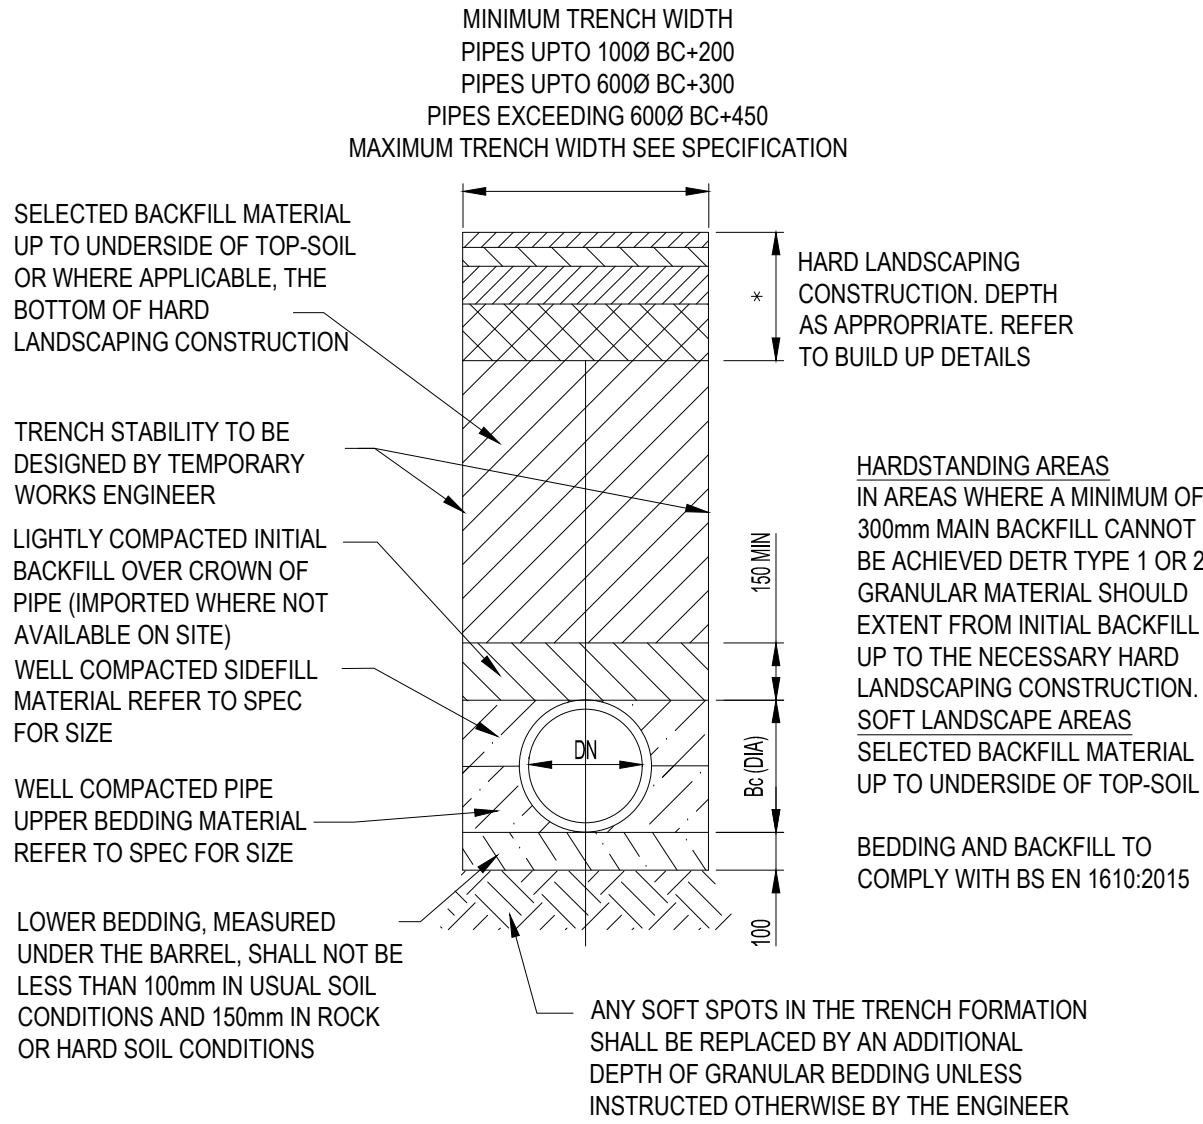

CLASS S
360° GRANULAR SURROUND
PIPE BEDDING DETAIL
(SCALE 1:20)

P01	FIRST ISSUE	19/07/22	JC	JC
Rev:	Description:	Date:	By:	Chkd:



Rose Wharf Ground Floor, 78-80 East Street, Leeds, LS9 8EE
0113 274 8809
leeds@curtins.com
www.curtins.com

Civils & Structures • Transport Planning • Environmental • Infrastructure • Geotechnical • Conservation & Heritage • Principal Designer
Birmingham • Bristol • Cambridge • Cardiff • Douglas • Dublin • Edinburgh • Glasgow • Kentish • Leeds • Liverpool • London • Manchester • Nottingham

ISSUED FOR INFORMATION

S2

INTERCHANGE 26,
NORTH BIERLEY

S38 CONSTRUCTION DETAILS
SHEET 2

Size:	Date:	Drawn By:	Designed By:	Checked By:			
A1	19/07/22	JC	JC	JC			
Scale:	AS SHOWN						
Project No:	Originator:	Volume:	Level:	Type:	Role:	Category / Number:	Rev:
065646 - CUR - ZZ - ZZ - DR - C - 95402 - P01							