



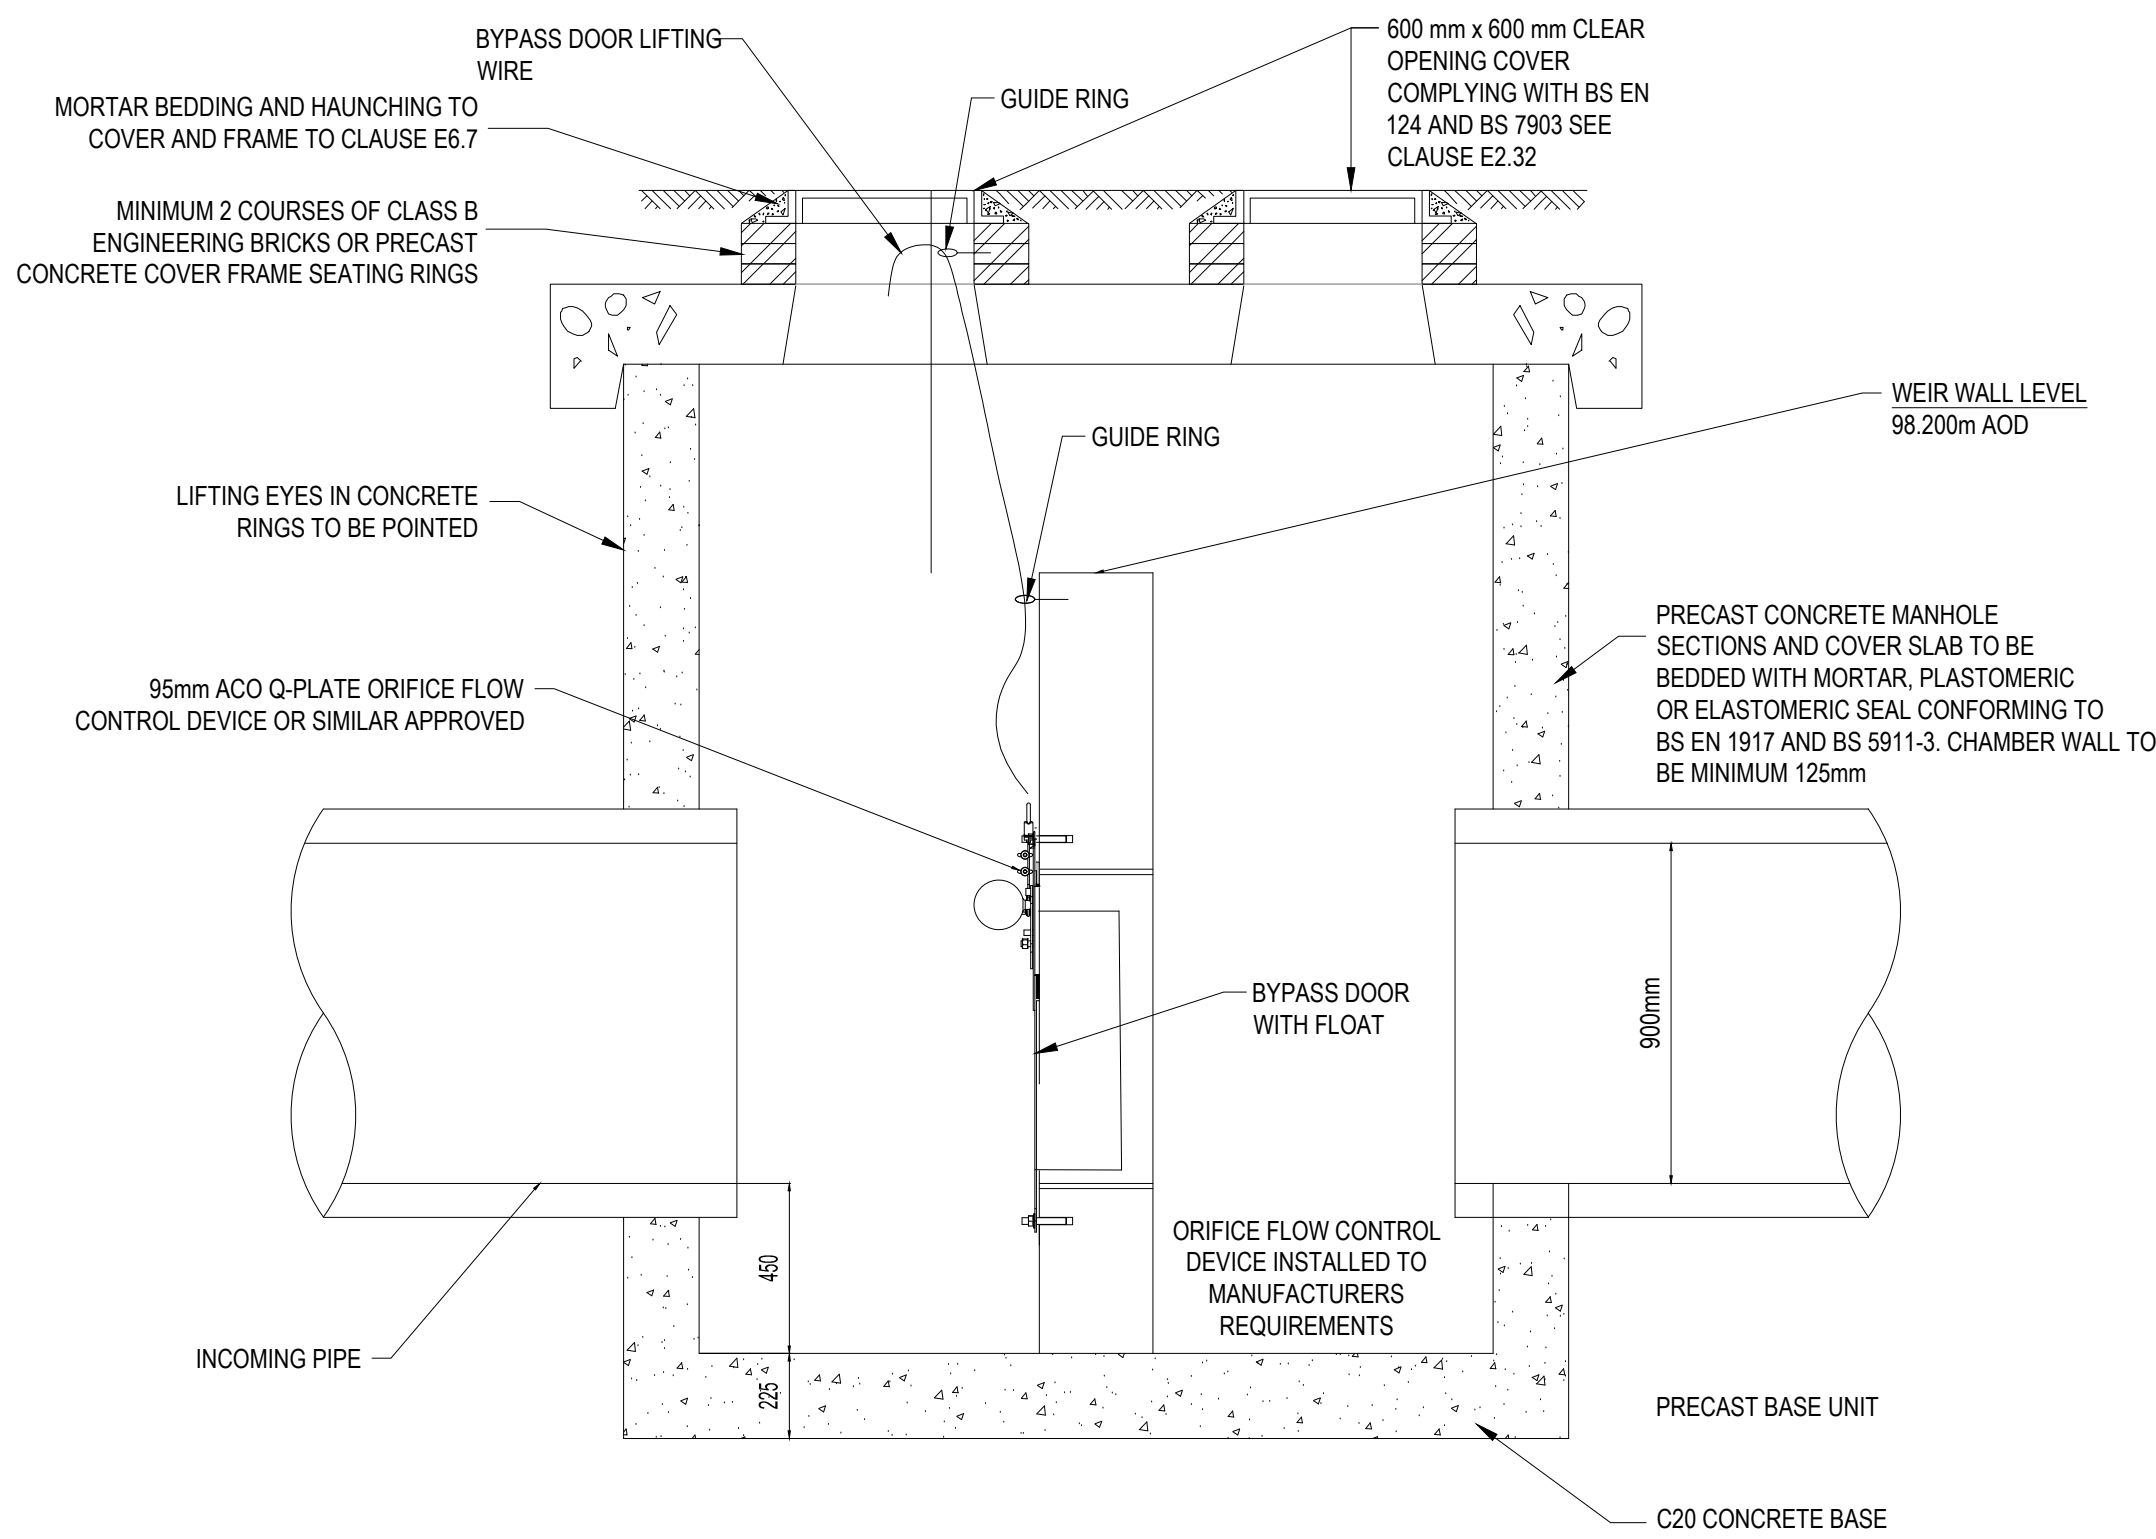

SECTION A-A THROUGH ORIFICE PLATE  
(SCALE 1:20)

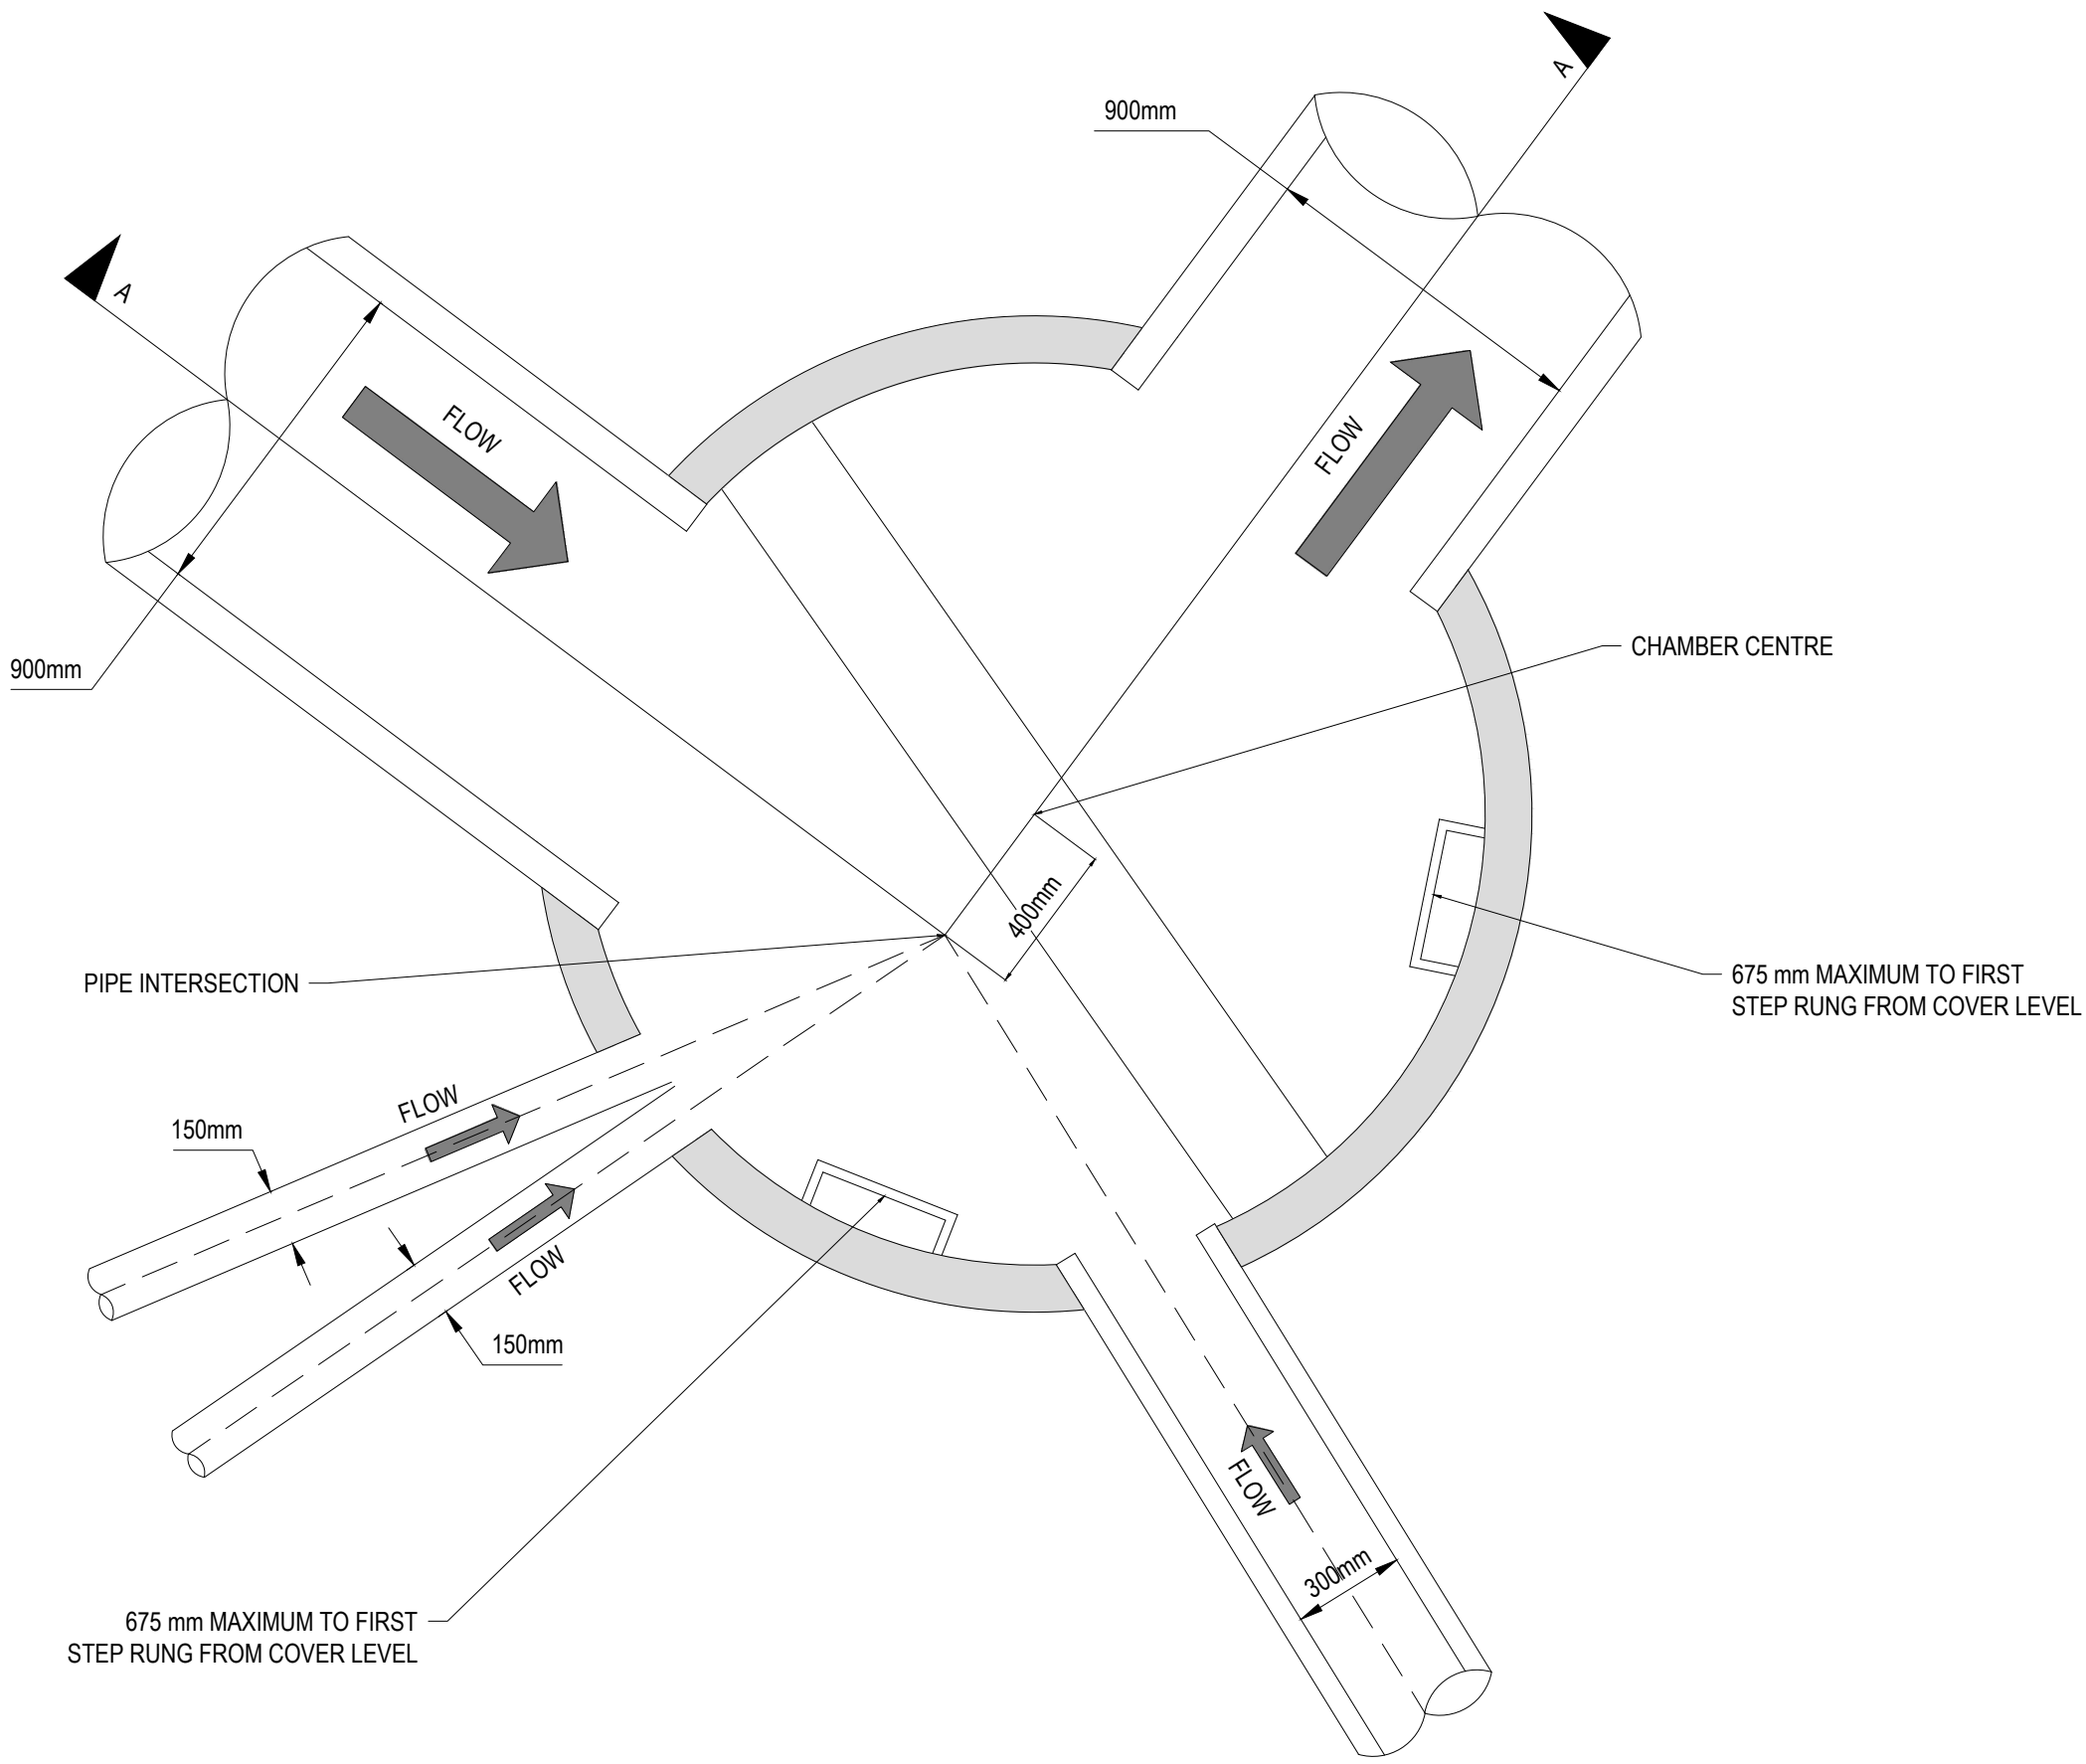

HW11 PLAN VIEW  
(SCALE 1:20)

- GENERAL NOTES:
- THIS DRAWING IS TO BE READ IN CONJUNCTION WITH ALL RELEVANT ARCHITECTS AND ENGINEERS DRAWINGS AND SPECIFICATIONS.
  - DO NOT SCALE THIS DRAWING. ANY AMBIGUITIES, OMISSIONS OR ERRORS ON DRAWINGS SHALL BE BROUGHT TO THE ENGINEERS ATTENTION IMMEDIATELY. ALL DIMENSIONS MUST BE CHECKED / VERIFIED ON SITE.
  - ALL DIMENSIONS ARE IN MILLIMETRES UNLESS NOTED OTHERWISE.
  - FOR GENERAL NOTES REFER TO DRAWING.

|      |              |          |     |       |
|------|--------------|----------|-----|-------|
| P01  | FIRST ISSUE  | 09/03/22 | JC  | OT    |
| Rev: | Description: | Date:    | By: | Chkd: |



Rose Wharf Ground Floor, 78-80 East Street, Leeds, LS9 8EE  
0113 274 8809  
leeds@curtins.com  
www.curtins.com

Civils & Structures • Transport Planning • Environmental • Infrastructure • Geotechnical • Conservation & Heritage • Principal Designer  
Birmingham • Bristol • Cambridge • Cardiff • Douglas • Dublin • Edinburgh • Glasgow • Kendal • Leeds • Liverpool • London • Manchester • Nottingham

Status: **SUITABLE FOR INFORMATION** **S2**

Project: **INTERCHANGE 26**

Orig Title: **FLOW CONTROL MANHOLE  
DETAIL HW11**

|                                                                             |             |             |
|-----------------------------------------------------------------------------|-------------|-------------|
| Drawn By                                                                    | Designed By | Checked By  |
| AJR                                                                         | AJR         | JC          |
| Project No                                                                  | Date        | Scales @ A1 |
| 065646                                                                      | 09/03/22    | 1:20        |
| Project Code - Originator - Function - Spatial - Form - Discipline - Number |             |             |
| L004 - CUR - ZZ - ZZ - DR - C - 95517                                       |             |             |
| Revision                                                                    |             |             |
| P01                                                                         |             |             |