

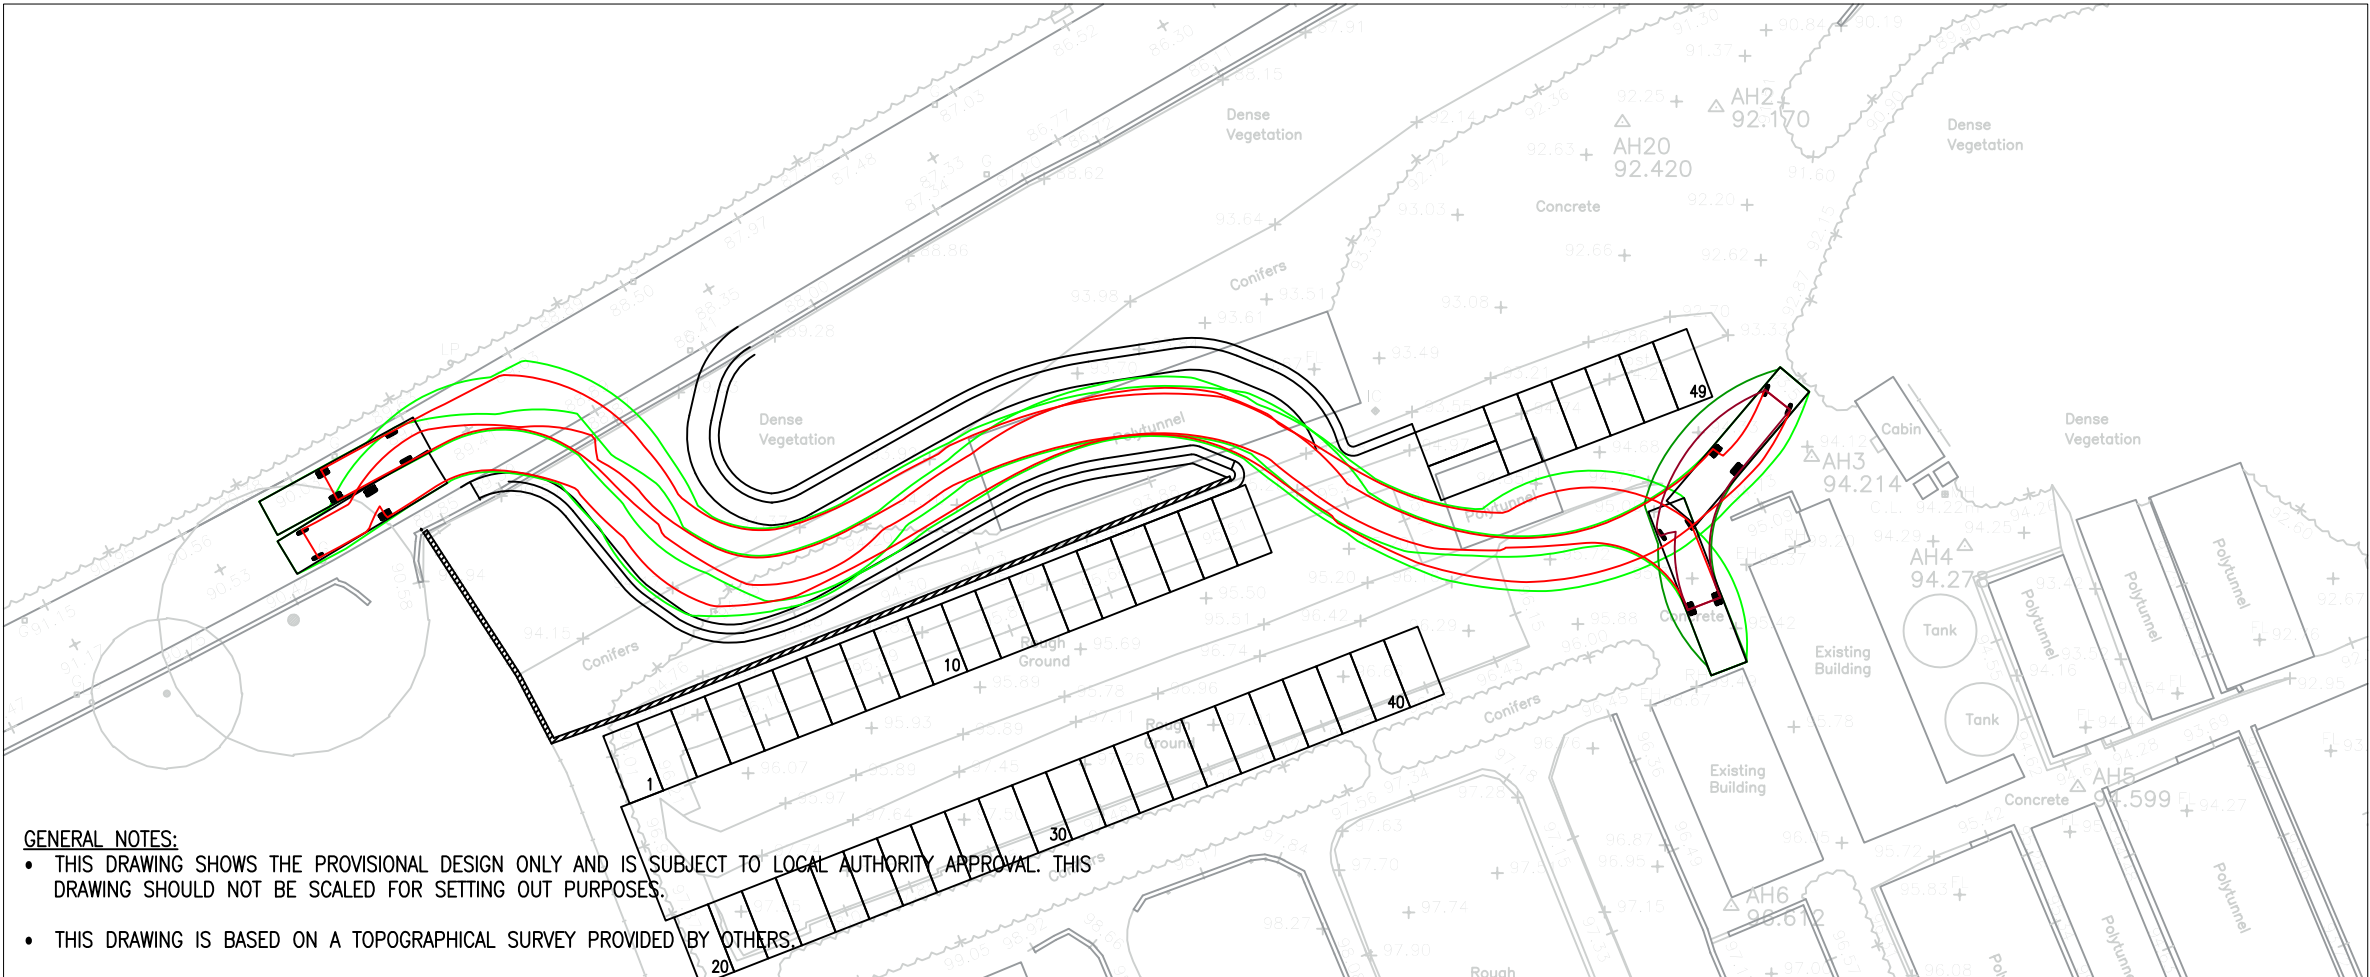


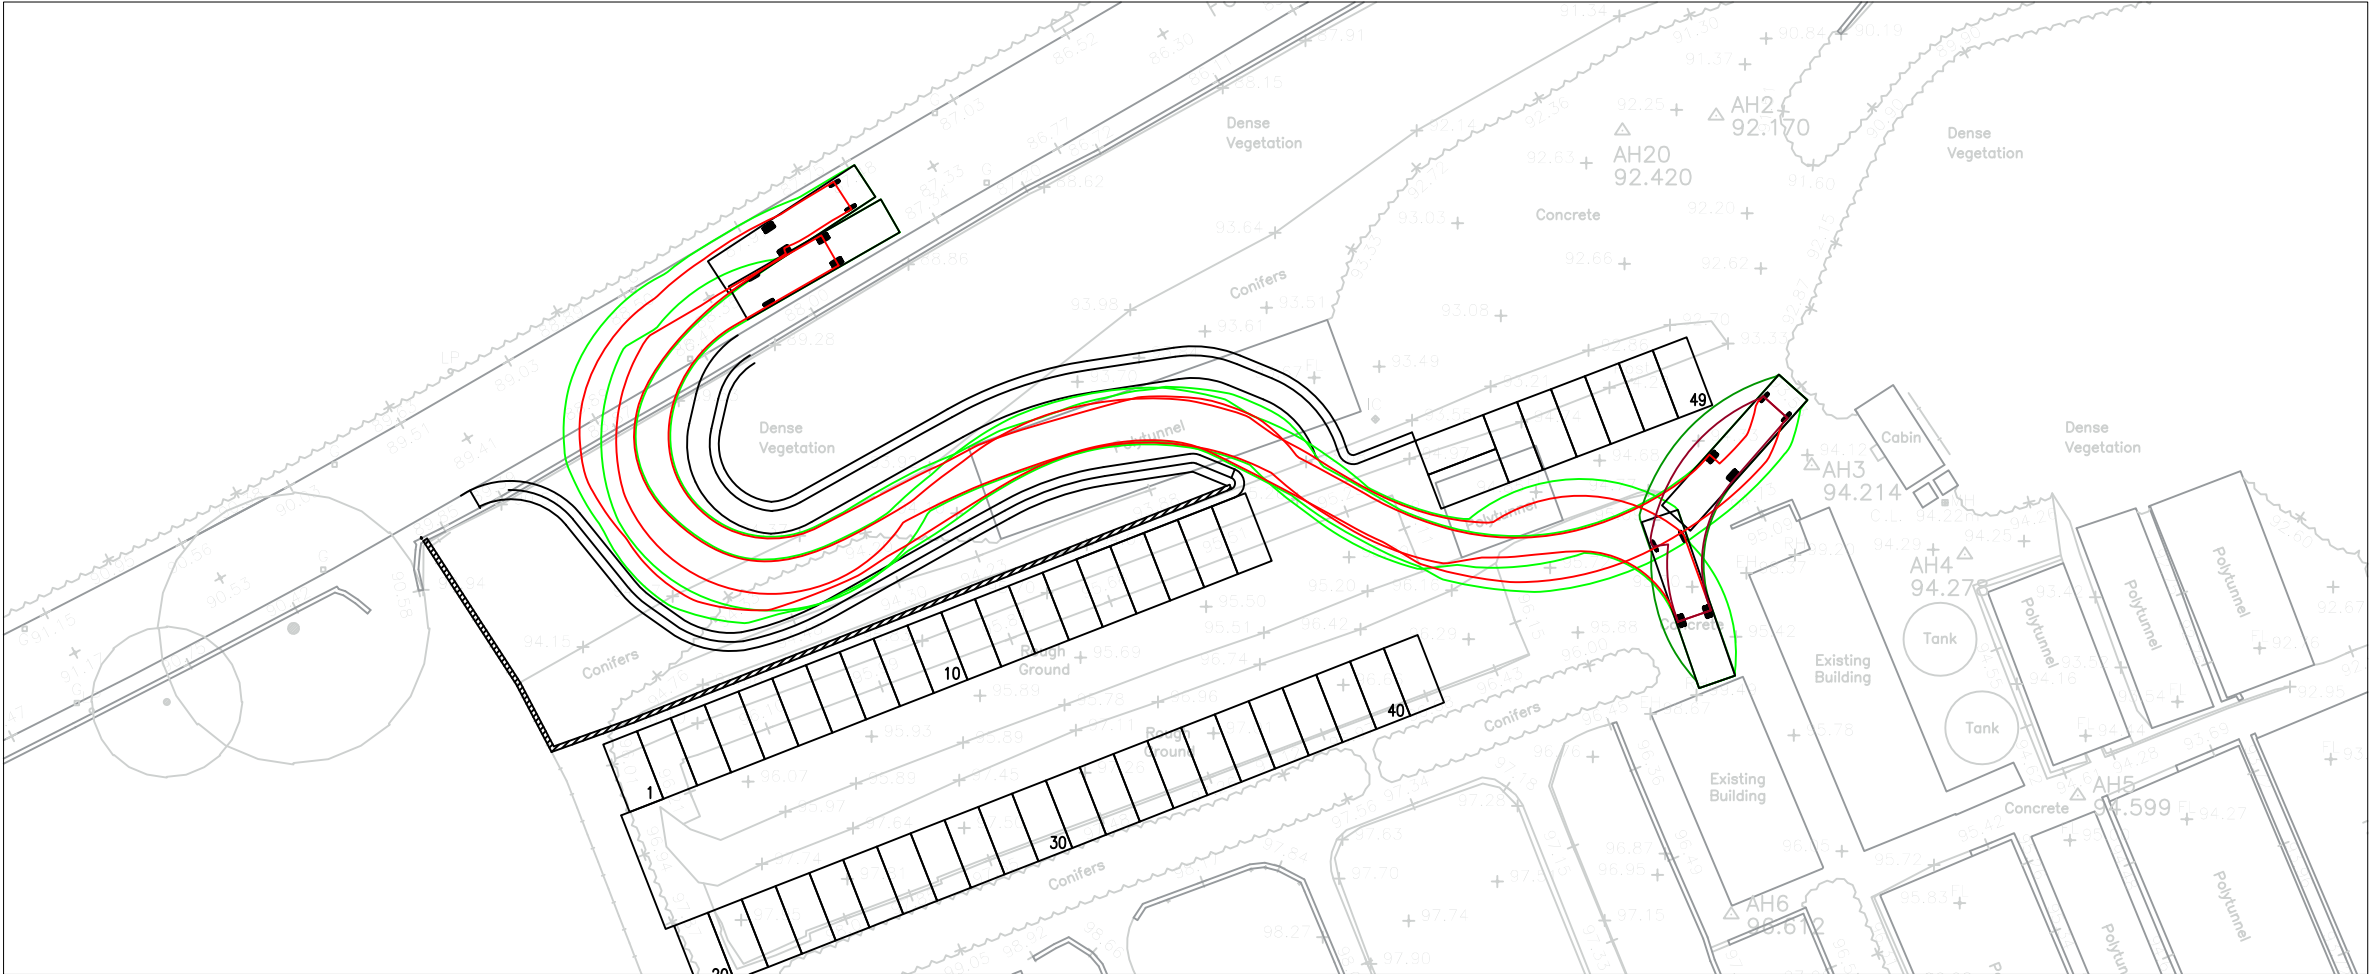

- GENERAL NOTES:
- THIS DRAWING SHOWS THE PROVISIONAL DESIGN ONLY AND IS SUBJECT TO LOCAL AUTHORITY APPROVAL. THIS DRAWING SHOULD NOT BE SCALED FOR SETTING OUT PURPOSES.
 - THIS DRAWING IS BASED ON A TOPOGRAPHICAL SURVEY PROVIDED BY OTHERS.

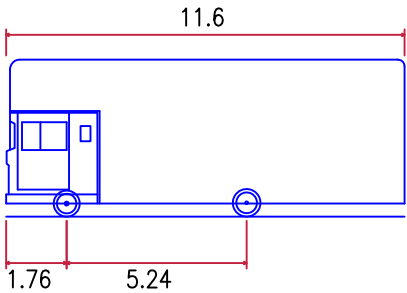

KIRKLEES REFUSE VEHICLE
11.600m OVERALL LENGTH
2.520m OVERALL WIDTH
4.571m OVERALL BODY HEIGHT
0.383m MIN BODY GROUND CLEARANCE
2.300m MAX TRACK WIDTH
6.00s LOCK TO LOCK TIME
10.450m KERB TO KERB TURNING RADIUS

REV	DATE	DESCRIPTION



PAH
HIGHWAY CONSULTANTS
UNIT 2, THE OFFICE CAMPUS,
PARAGON BUSINESS PARK, RED HALL COURT,
WAKEFIELD WF1 2UY

JOB	DWG	REV
890	T01	
SCALE:	1:500 @A1	
DATE:	May 2015	

FENAY LANE,
ALMONDBURY