


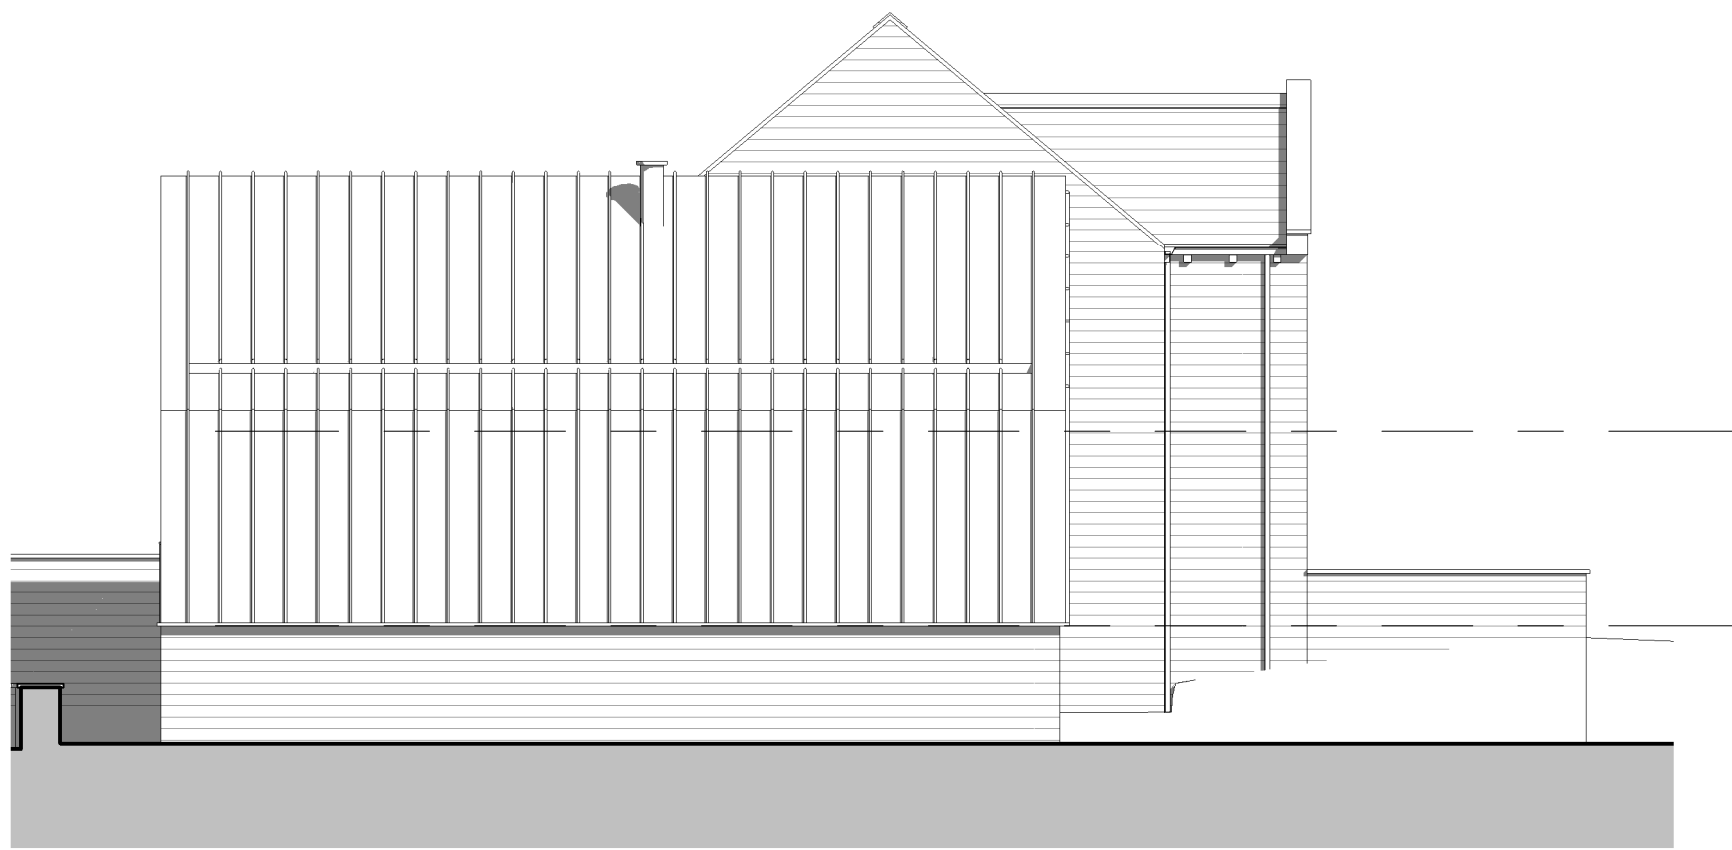

North Proposed
1 : 100



East Proposed
1 : 100



South Proposed
1 : 100



West Proposed
1 : 100

P2	Removed Balcony and added escape windows	JW	MWUJ	09.02.21
P1	PLANNING ISSUE	JW	MWUJ	16.10.20
Rev	Description	Drawn	Checked	Date

Document Status : **S2** Purpose of Issue: **FOR INFORMATION**



Firth Buildings, 99 - 103 Leeds Rd, Dewsbury, WF12 7BU t: 01924 464342
e: info@martinwalsh.co.uk w: www.martinwalsh.co.uk

Project:
Extension & Remodel of Farmhouse at Lower Halstead Farm,
Halstead Lane, Thurstonland HD4 6XT

Title:
Proposed Elevations

Client:
Kenneth Hall (Builder) Ltd.

MWA Project	Scale	Original Paper Size	Paper Orientation	Drawn
6295	1 : 100	@A1	Landscape	JW

File Identifier	Project	Originator	Volume	Level	Type	Rate	Number	Revision
SHHL -	MWA -	XX -	XX -	DR -	A -	0006	P2	