


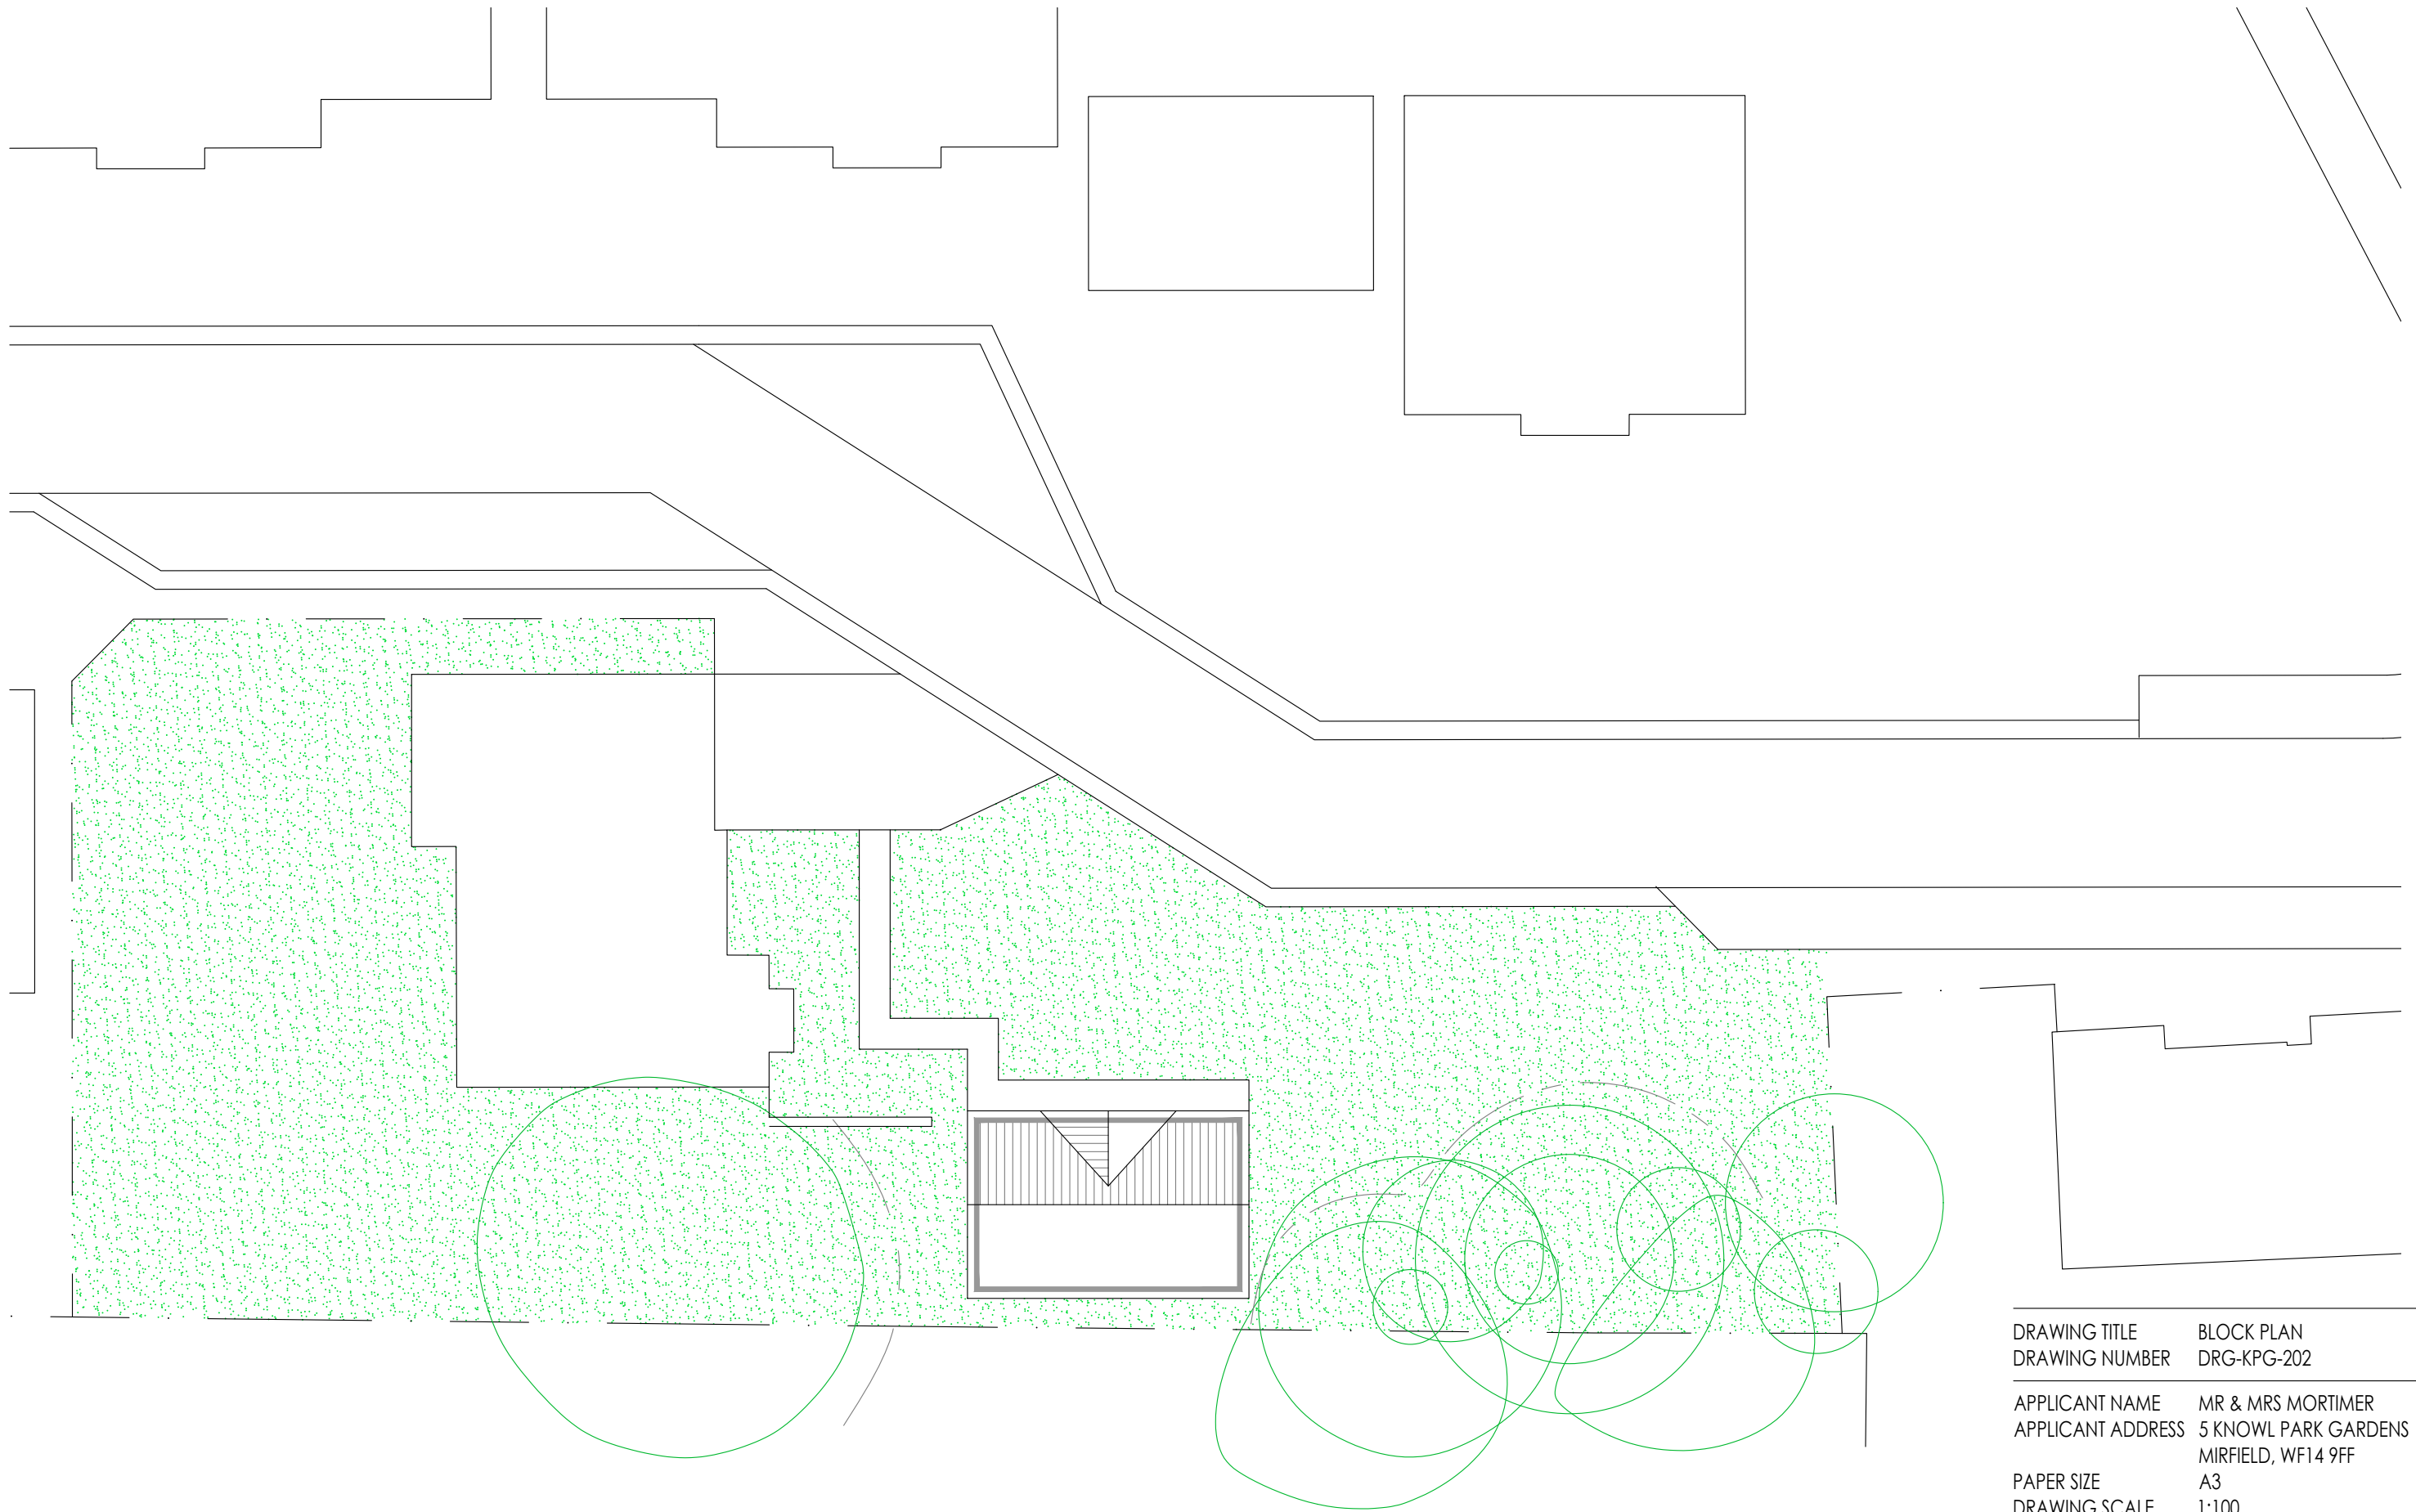

DRAWING TITLE	BLOCK PLAN
DRAWING NUMBER	DRG-KPG-202
APPLICANT NAME	MR & MRS MORTIMER
APPLICANT ADDRESS	5 KNOWL PARK GARDENS MIRFIELD, WF14 9FF
PAPER SIZE	A3
DRAWING SCALE	1:100

