



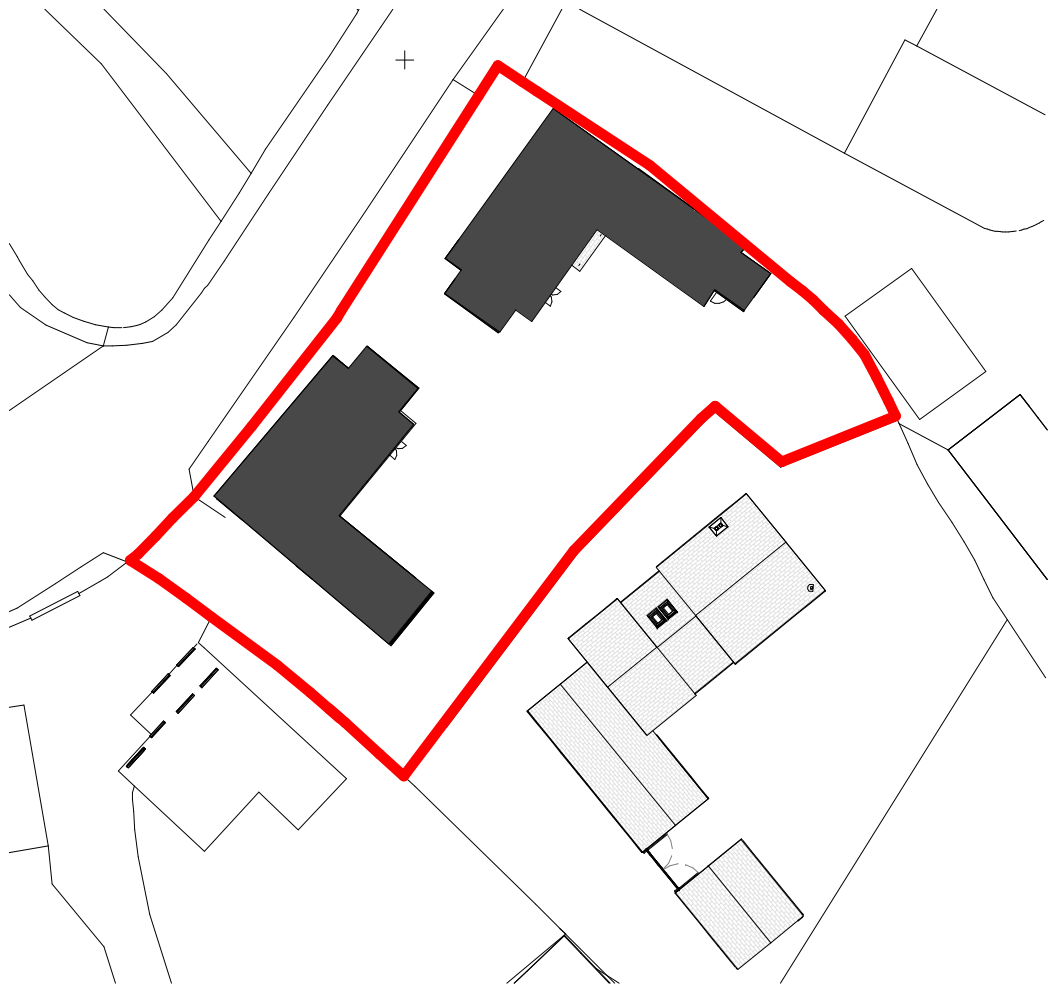

Block Plan
Scale 1:500

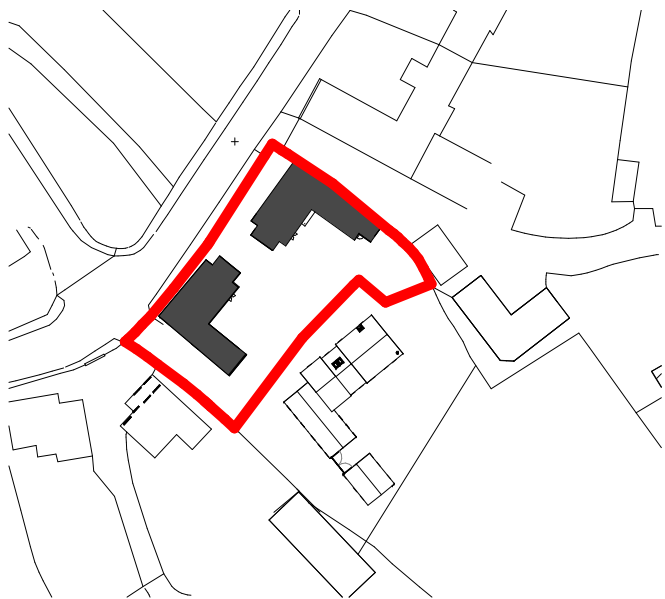

Location Plan
Scale 1:1250



GS Design
Chartered Architects
5 Newfield Lane
Dore, Sheffield
S17 3DA
tel: 0114 235 2335
email: info@gsdesign.com

Client
Mr Steven Newton

Job
Poplar Farm
Briestfield Road
Dewsbury
WF12 0PA

Drawing Title
Location & Block Plan

Sheet Scale 1:250 @ A3

Drawn By Samuel Thompson

Date 04/08/2020

Drawing Status Building Control

Drawing No. 2050_01_IP_Site_A3_1250