




Elevation A 1:50

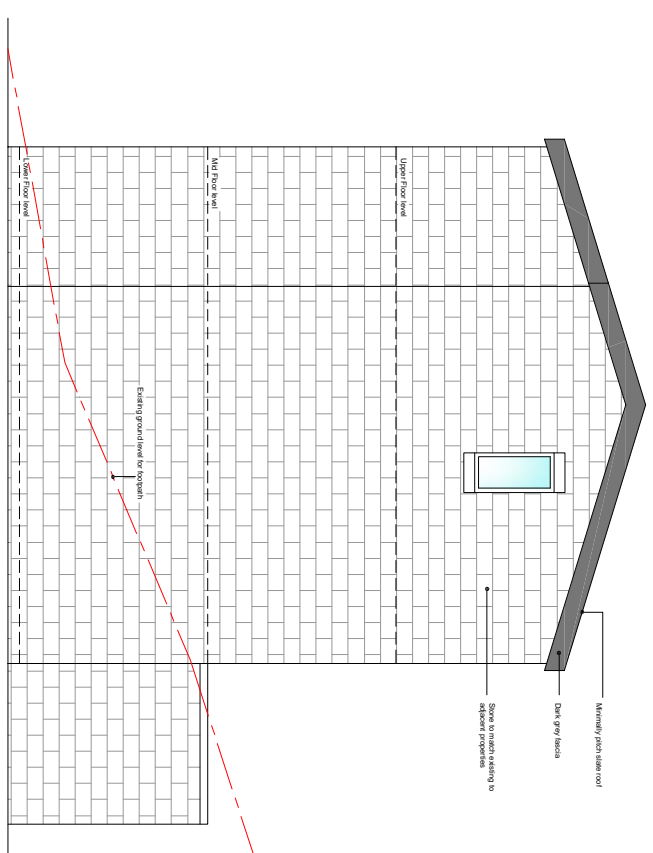

Elevation B 1:50

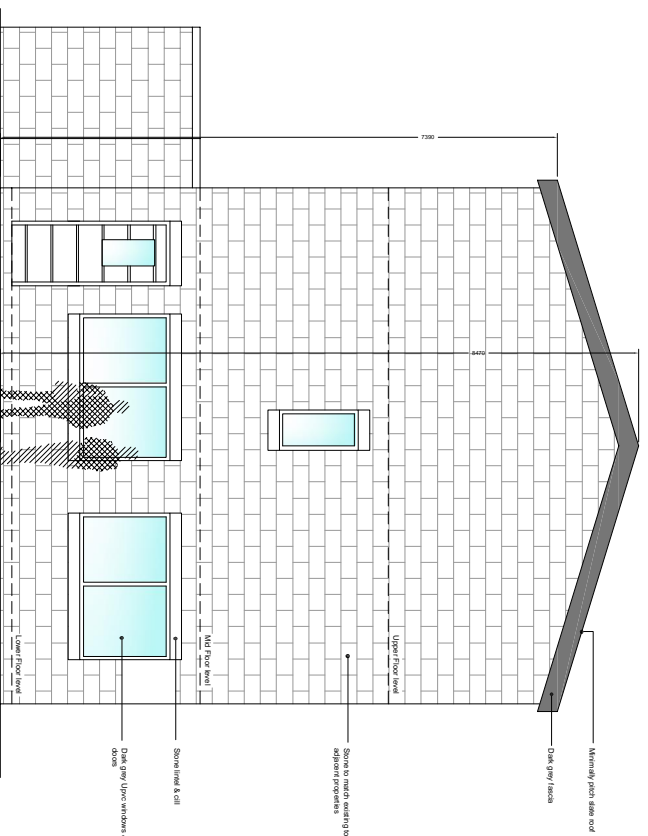

Elevation C 1:50

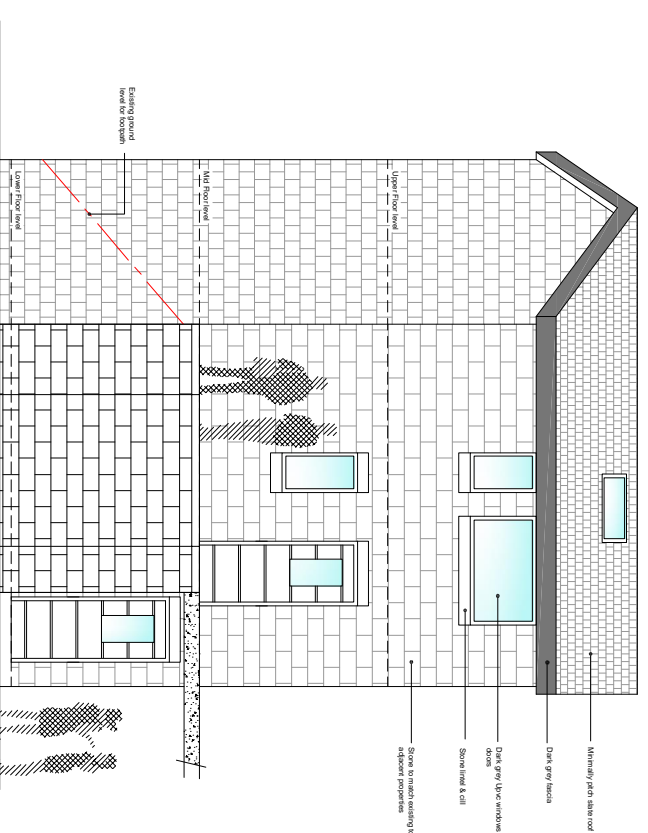

Elevation D 1:50

Revisions

EMilia
 Home Mchlosh interior architects

Client Mr Jack Burton

Project 2no Proposed New Dwellings
 Land adj. 47 Creswell Lane
 Dewsbury, WF13 4PJ

Title Proposed Elevations
 HOUSE 2

Dwg. no 4512-P-6

Drawn Date 26-10-2020

Scale 1:50 @ A1 Rev

The Studio, 44 Towngate, Mirfield, WF14 9JG
 Tel: 01924 695 595
 E mail: admin@emilia.co.uk Web Site: www.emilia.co.uk

HOUSE 2