




Window W019 -
Flush Fit Rio Frame
Top Opener

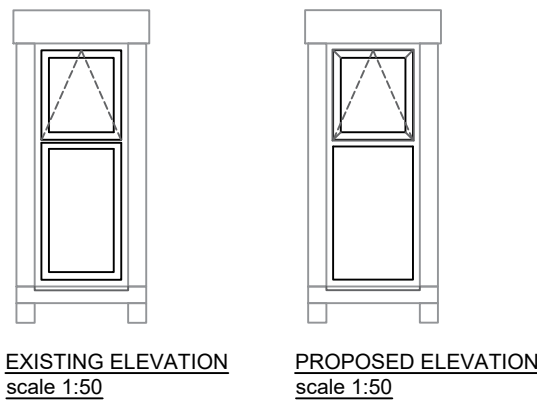


Window W020 -
Flush Fit Rio Frame
Top Hung Openers

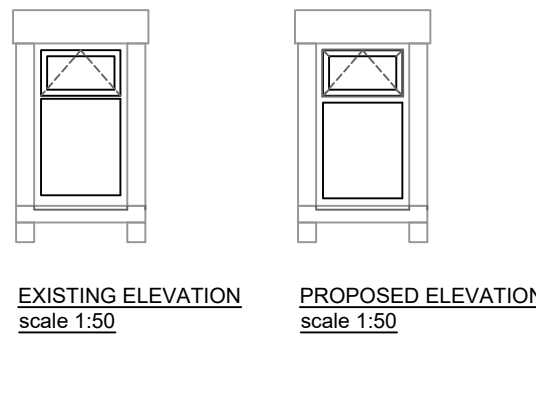


Window W021 -
Flush Fit Rio Frame
Top Hung Openers

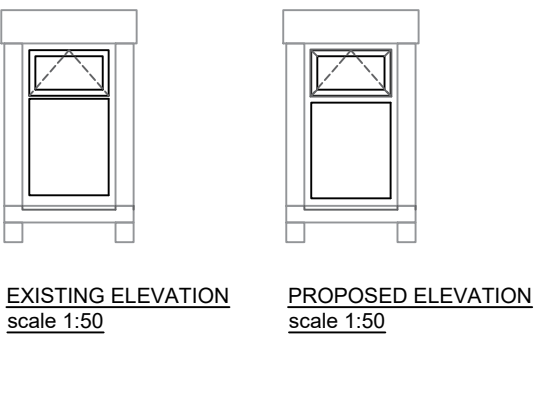


Window W022 -
Flush Fit Rio Frame
Top Hung Openers

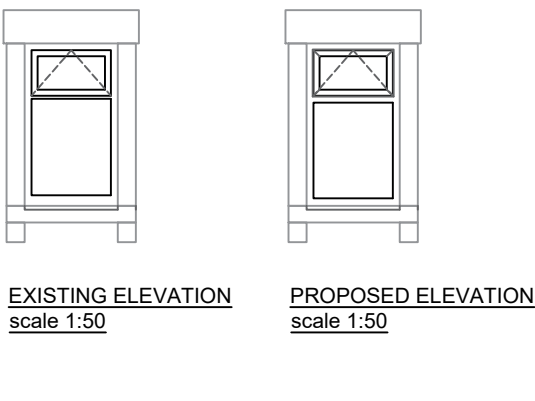


Window W023 -
Flush Fit Rio Frame
Twin Casement
Top & Side Hung Openers

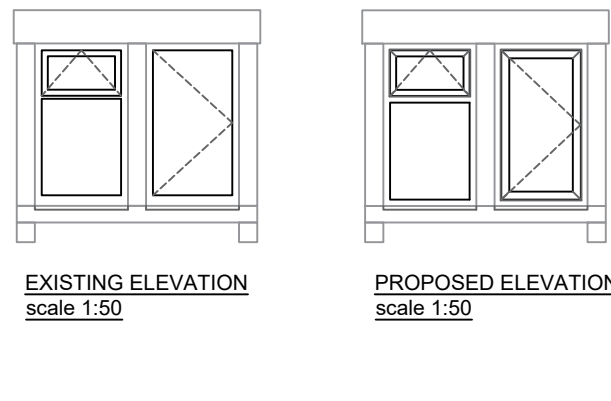


Window W024 -
Heritage Slider Frame (run through sash horns)
Sliding Sash unit

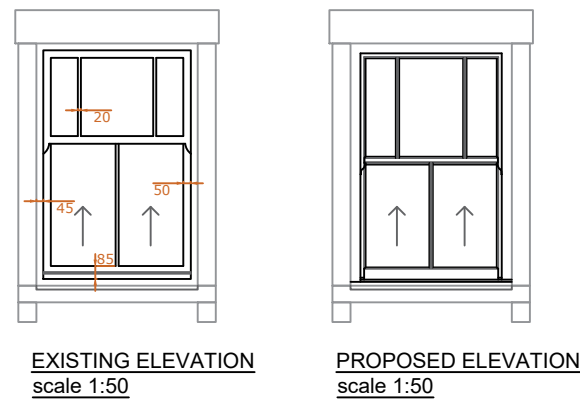


Window W025 -
Heritage Slider Frame (run through sash horns)
Sliding Sash unit

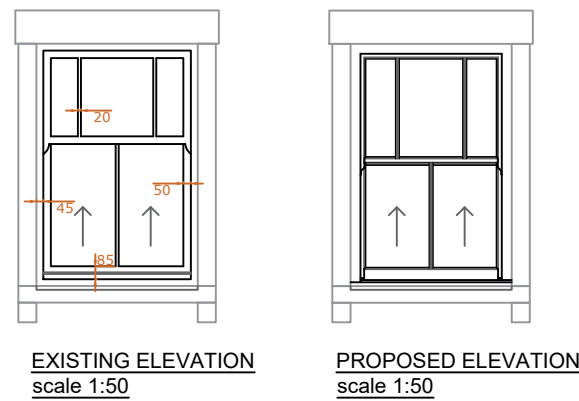


Window W026 -
Heritage Slider Frame (run through sash horns)
Sliding Sash unit

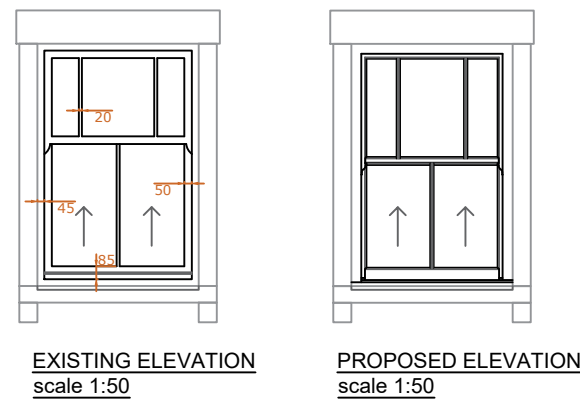

Window W027 -
Heritage Slider Frame (run through sash horns)
Sliding Sash unit

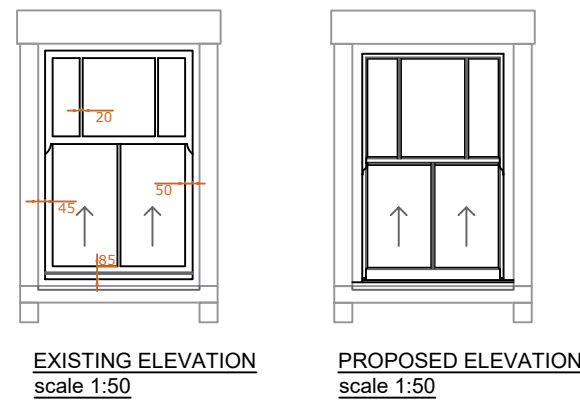


Window W028 -
Heritage Slider Frame (run through sash horns)
Sliding Sash unit

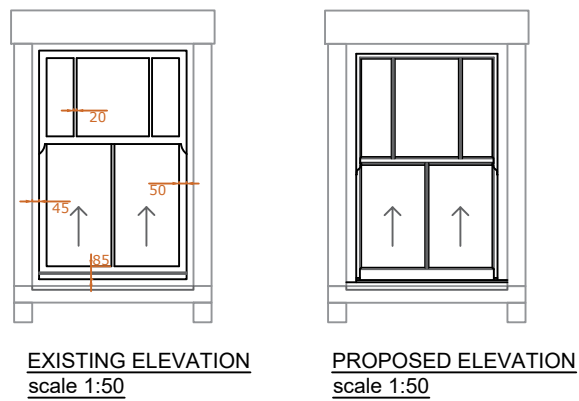


Window W029 -
Heritage Slider Frame (run through sash horns)
Sliding Sash unit w/ insulated panel




Window W030 -
Heritage Slider Frame (run through sash horns)
Sliding Sash unit w/ insulated panel

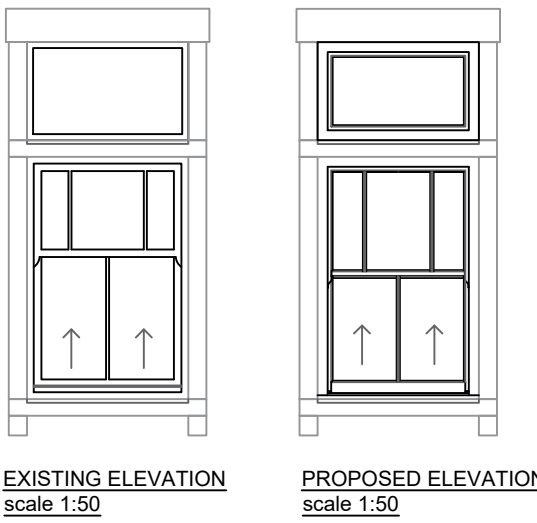


Window W031 -
Heritage Slider Frame (run through sash horns)
Sliding Sash unit w/ insulated panel

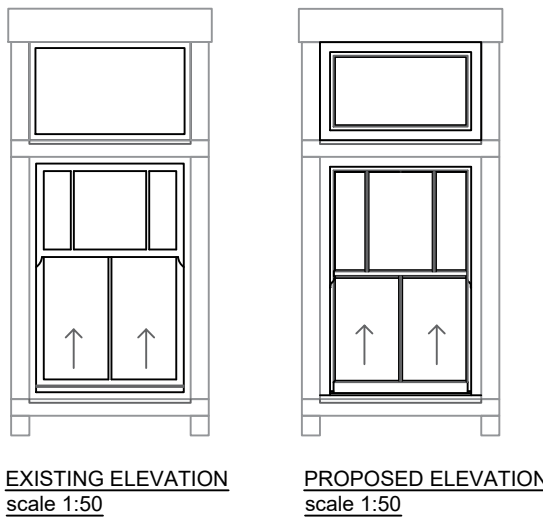


Window W032 -
Flush Fit Rio Frame
Twin Casement
Top Opener

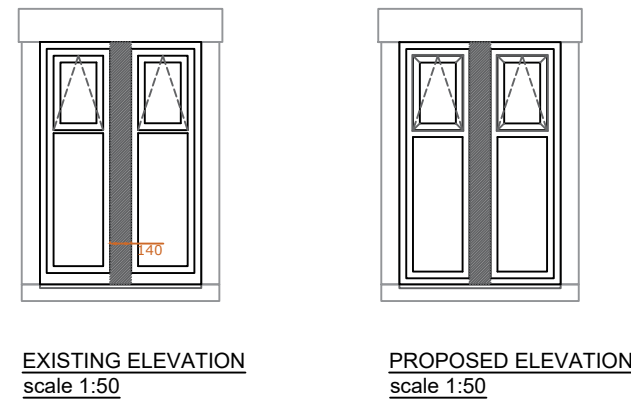


Window W033 -
Flush Fit Rio Frame
Twin Casement
Top Opener

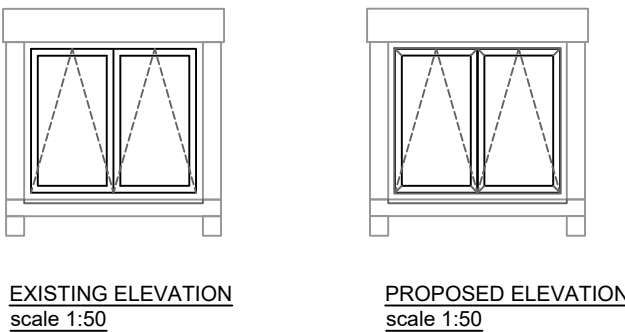


Window W034 -
Flush Fit Rio Frame
Twin Casement
Top Opener

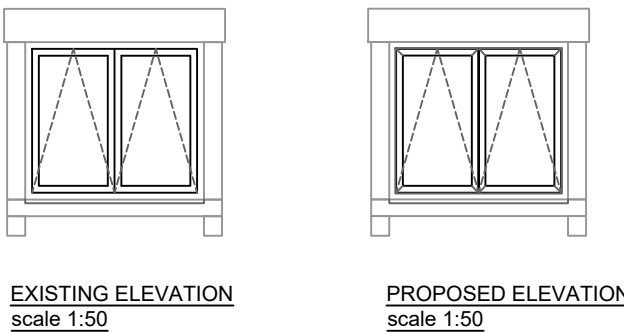


Window W035 -
Flush Fit Rio Frame
Twin Casement
Top Opener

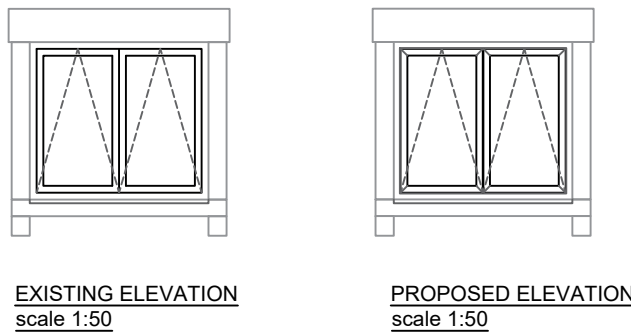


Window W036 -
Heritage Slider Frame (run through sash horns)
Sliding Sash unit

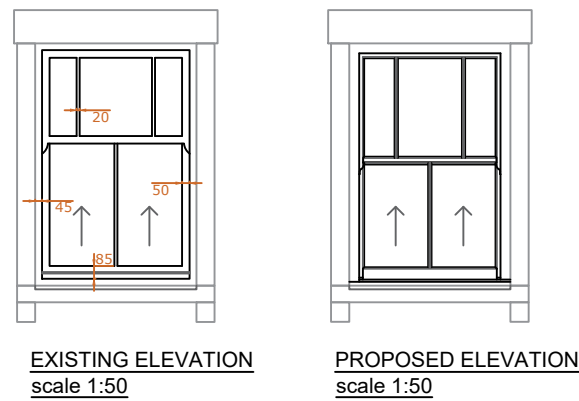


Window W037 -
Heritage Slider Frame (run through sash horns)
Sliding Sash unit

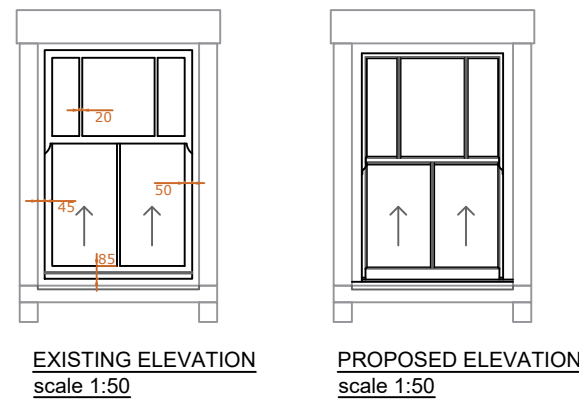


Window W038 -
Flush Fit Rio Frame
Top Hung Openers

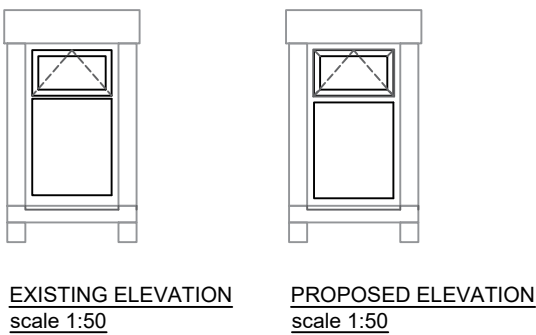


Window W039 -
Flush Fit Rio Frame
Fixed unit

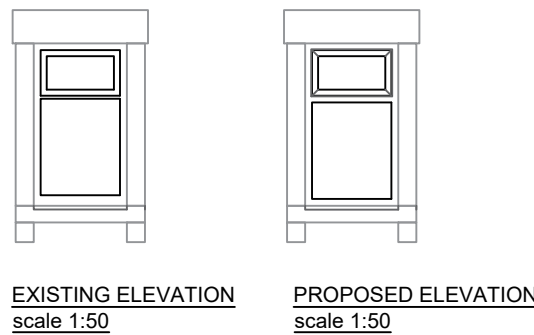

Window W040 -
Flush Fit Rio Frame
Top Hung Openers

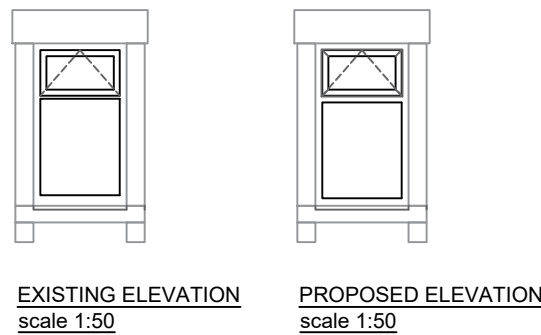

Window W041 -
Flush Fit Rio Frame
Top Hung Openers

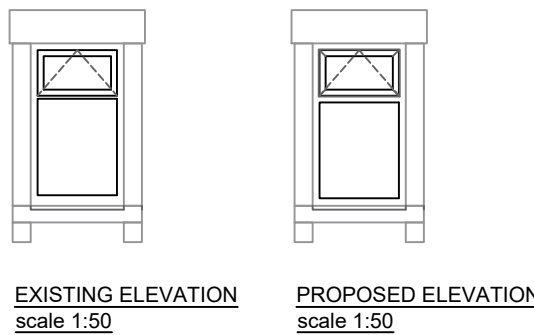

P01	Planning Submission	KM	20.10.20
Rev.	Description	By	Date

Client

NHS Property Services Ltd

Project

2020/21 Backlog Works Prog.

Drawing Title

Holme Valley Memorial Hospital
Existing & Proposed
Window Elevations

Drawing No. NEBS0137_017_004

Scale 1:100 Original Sheet Size A1

Drawing Status	
PLANNING	
Drawn KM	Checked PH
Date 09.10.20	Rev. P01

Gleeds Advisory Ltd
T: +44 (0)191 213 3630

gleeds.com

