


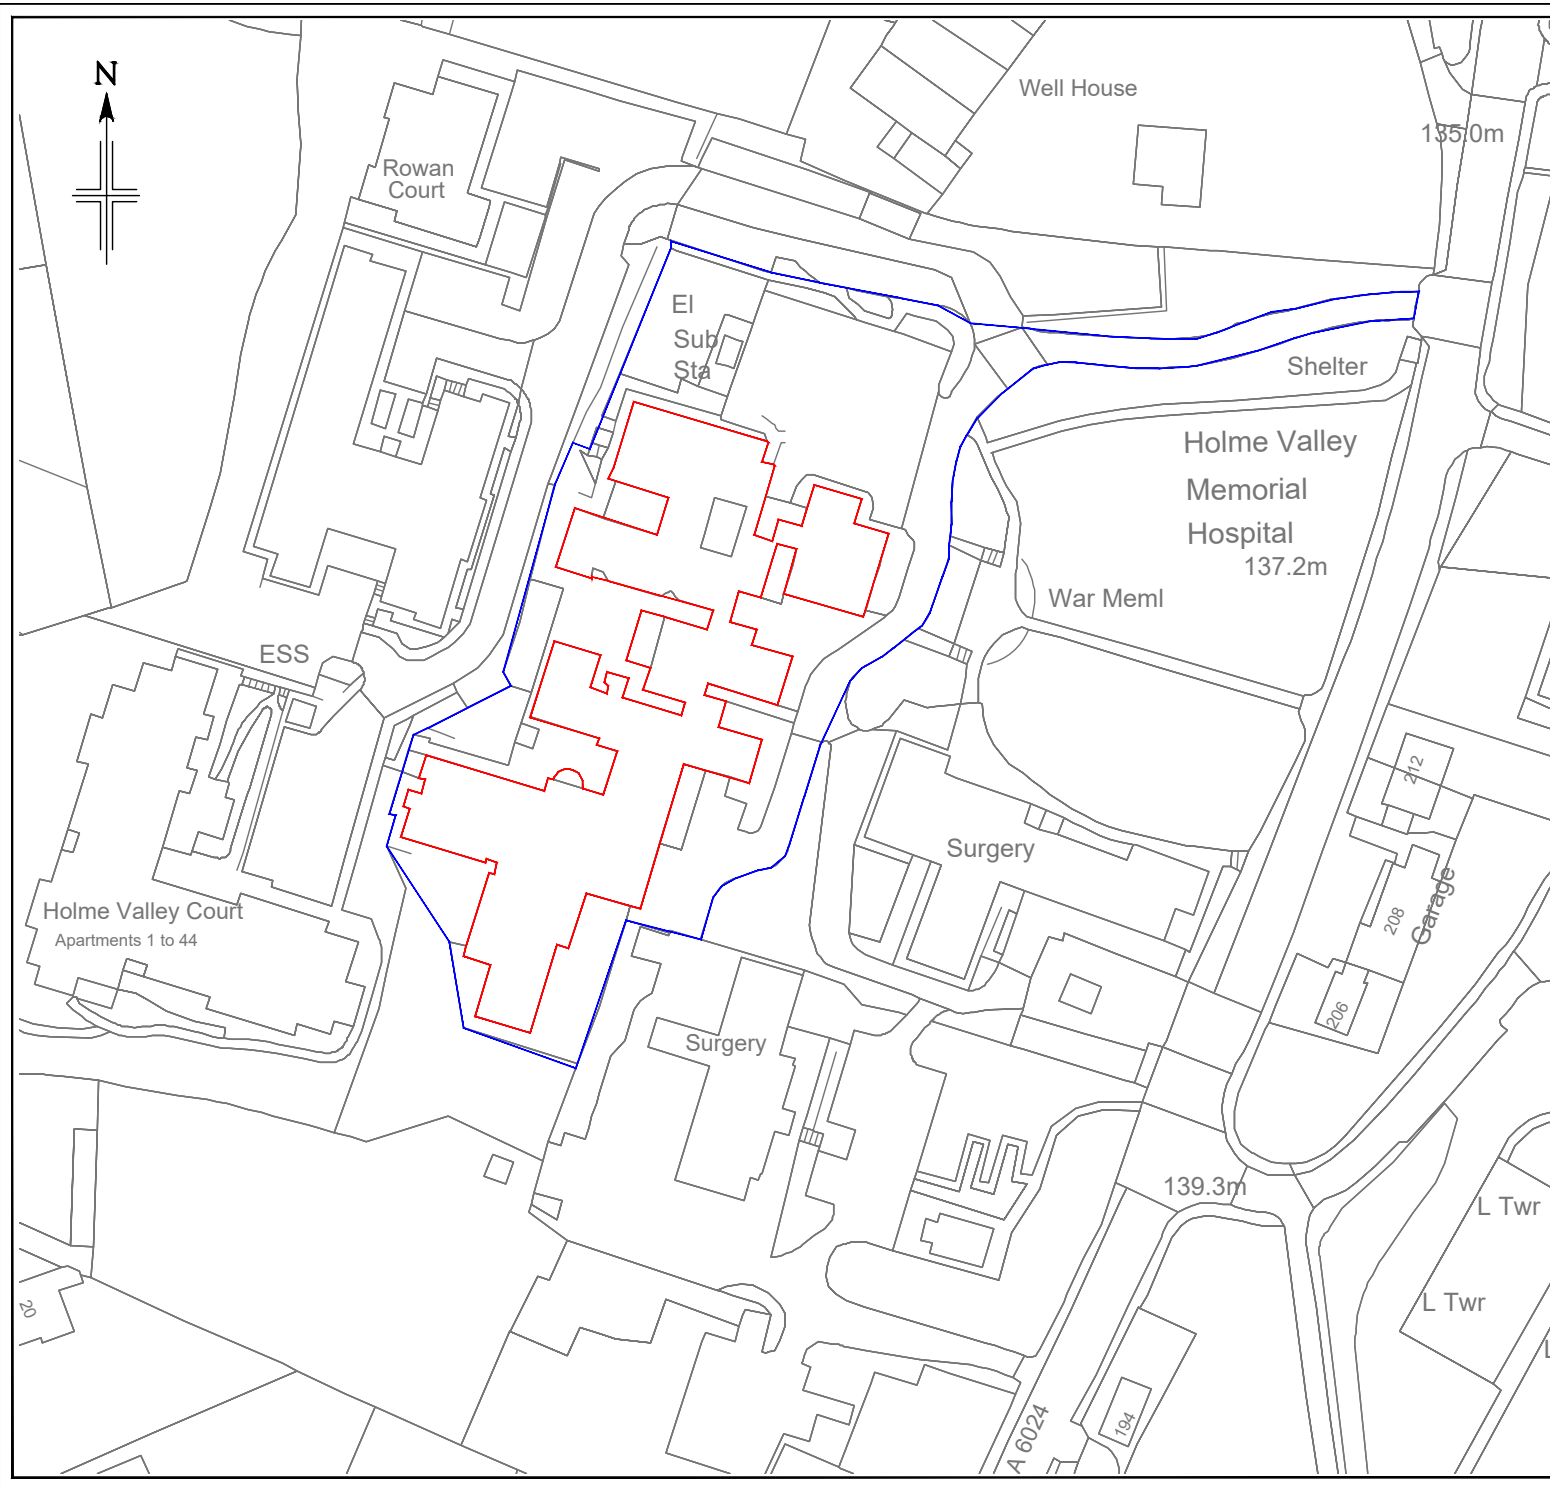

This drawing may not be reproduced, made use of or issued to a third party without permission of : Gleeds Advisory Ltd. DO NOT SCALE - The contractor is responsible for checking all details and dimensions on site and using these in his tender submission and all subsequent work on site. THIS IS A CAD DRAWING - DO NOT ALTER

Key

- Outline of Proposed Works
- Site Boundary

Site Address

Holme Valley Memorial Hospital, Huddersfield Rd, Thongsbridge, Holmfirth HD9 3TS

P01	Planning Submission	KM	20.10.20
Rev.	Description	By	Date

Client

NHS Property Services Ltd

Project

2020/21 Backlog Works Prog.
Holme Valley Memorial Hosptal

Drawing Title

Location Plan

Drawing No. **NEBS0137_017_LOC**

Scale **1:1250** Original Sheet Size A4



Drawing Status			
PLANNING			
Drawn	KM	Checked	PH
Date	18.10.20	Rev.	P01