



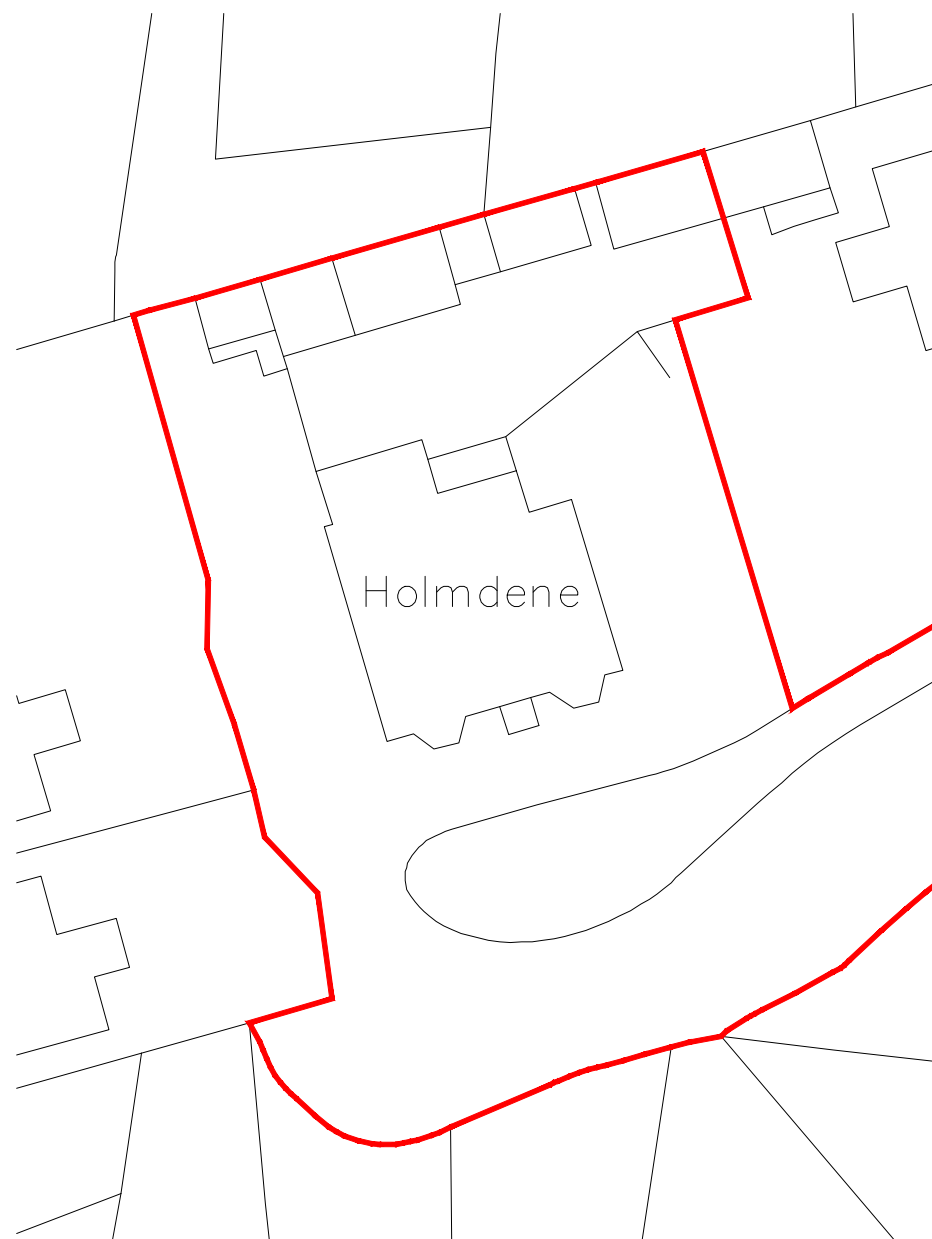

EXISTING BLOCK PLAN
1:500

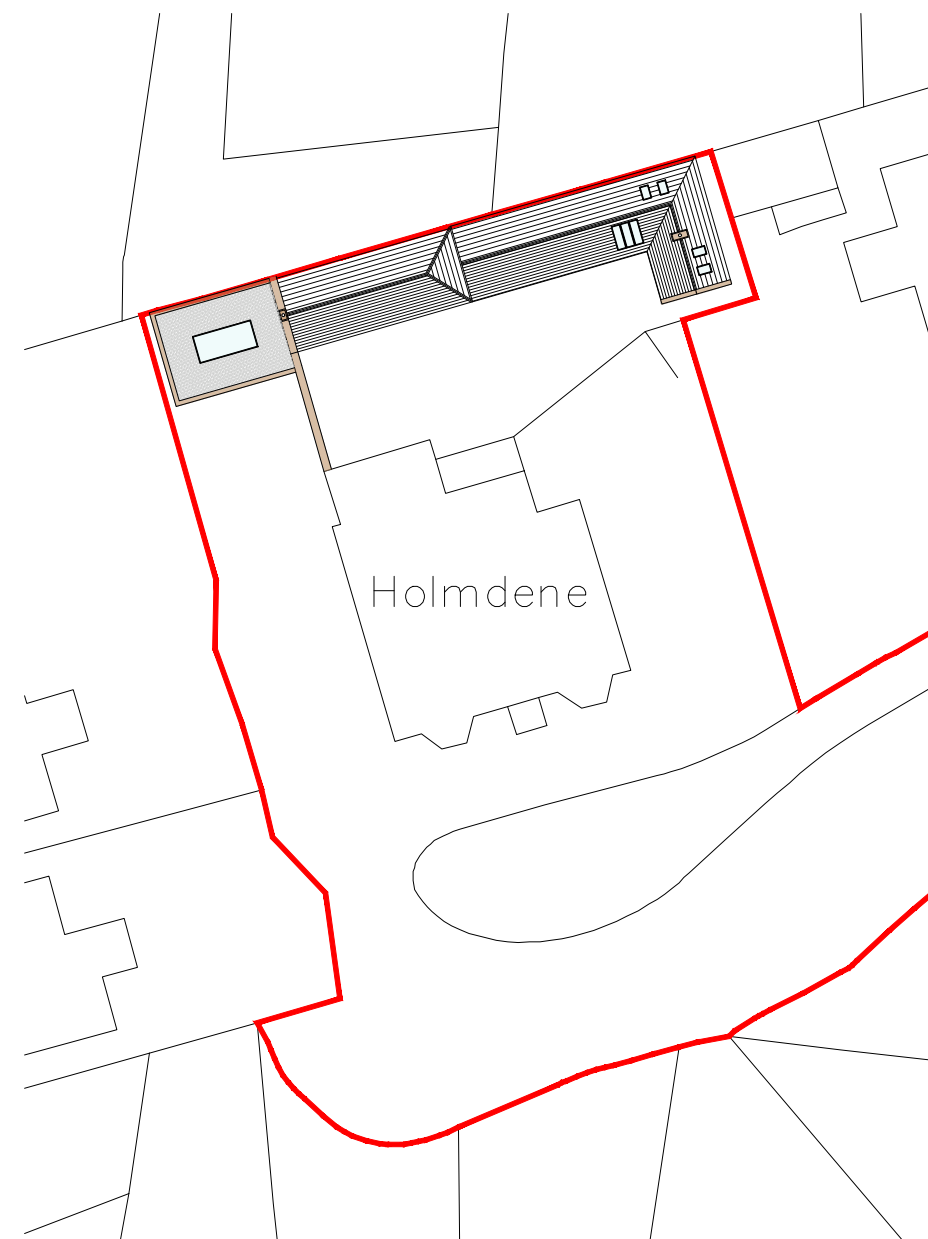

PROPOSED BLOCK PLAN
1:500

		REVISION	DESCRIPTION	DATE	STATUS	FEASIBILITY DRAWING				PROJECT TITLE HOLMDENE			
		-	-	-	ORANGE DESIGN STUDIO. ARCHITECTURAL PRACTICE	hello@orangedesignstudio.co.uk 59A, Huddersfield Road, Mirfield, WF14 8AA orangedesignstudio.co.uk 01924 650930 COPYRIGHT © ORANGE DESIGN STUDIO LIMITED	DRAWING TITLE BLOCK PLAN						
		-	-	-			SCALE 1:500	DRAWN EG	CHECKED JH	PROJECT REFERENCE ODS 20/247			
		-	-	-			PAPER SIZE A3	DWG NUMBER (20)002	DATE 25/09/20	REVISION /			
		-	-	-			CLIENT MR J WAINWRIGHT						
		-	-	-									
		-	-	-									
		-	-	-									
		-	-	-									
		-	-	-									
		-	-	-									