




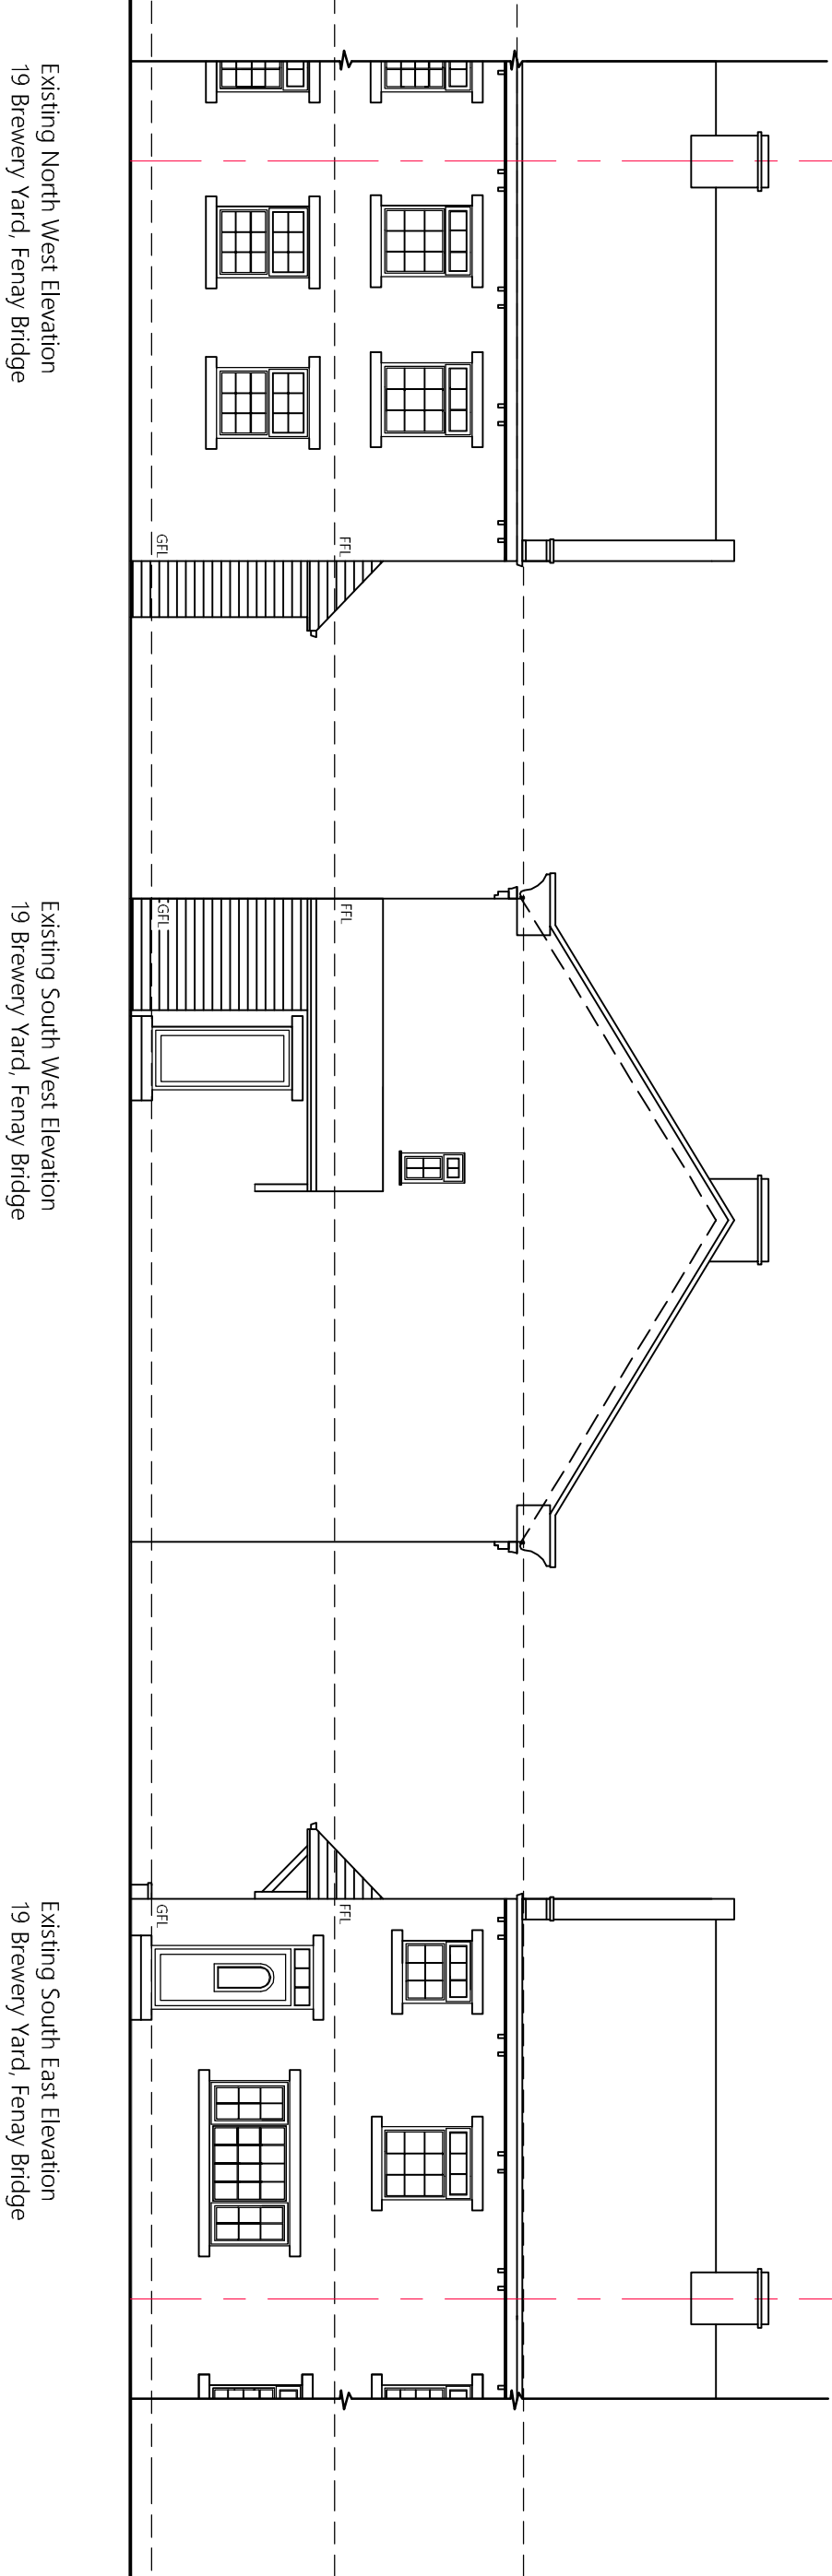


LOCATION OF PROPOSED
EXTENSION SHOWN HATCHED
GREY FOR IDENTIFICATION

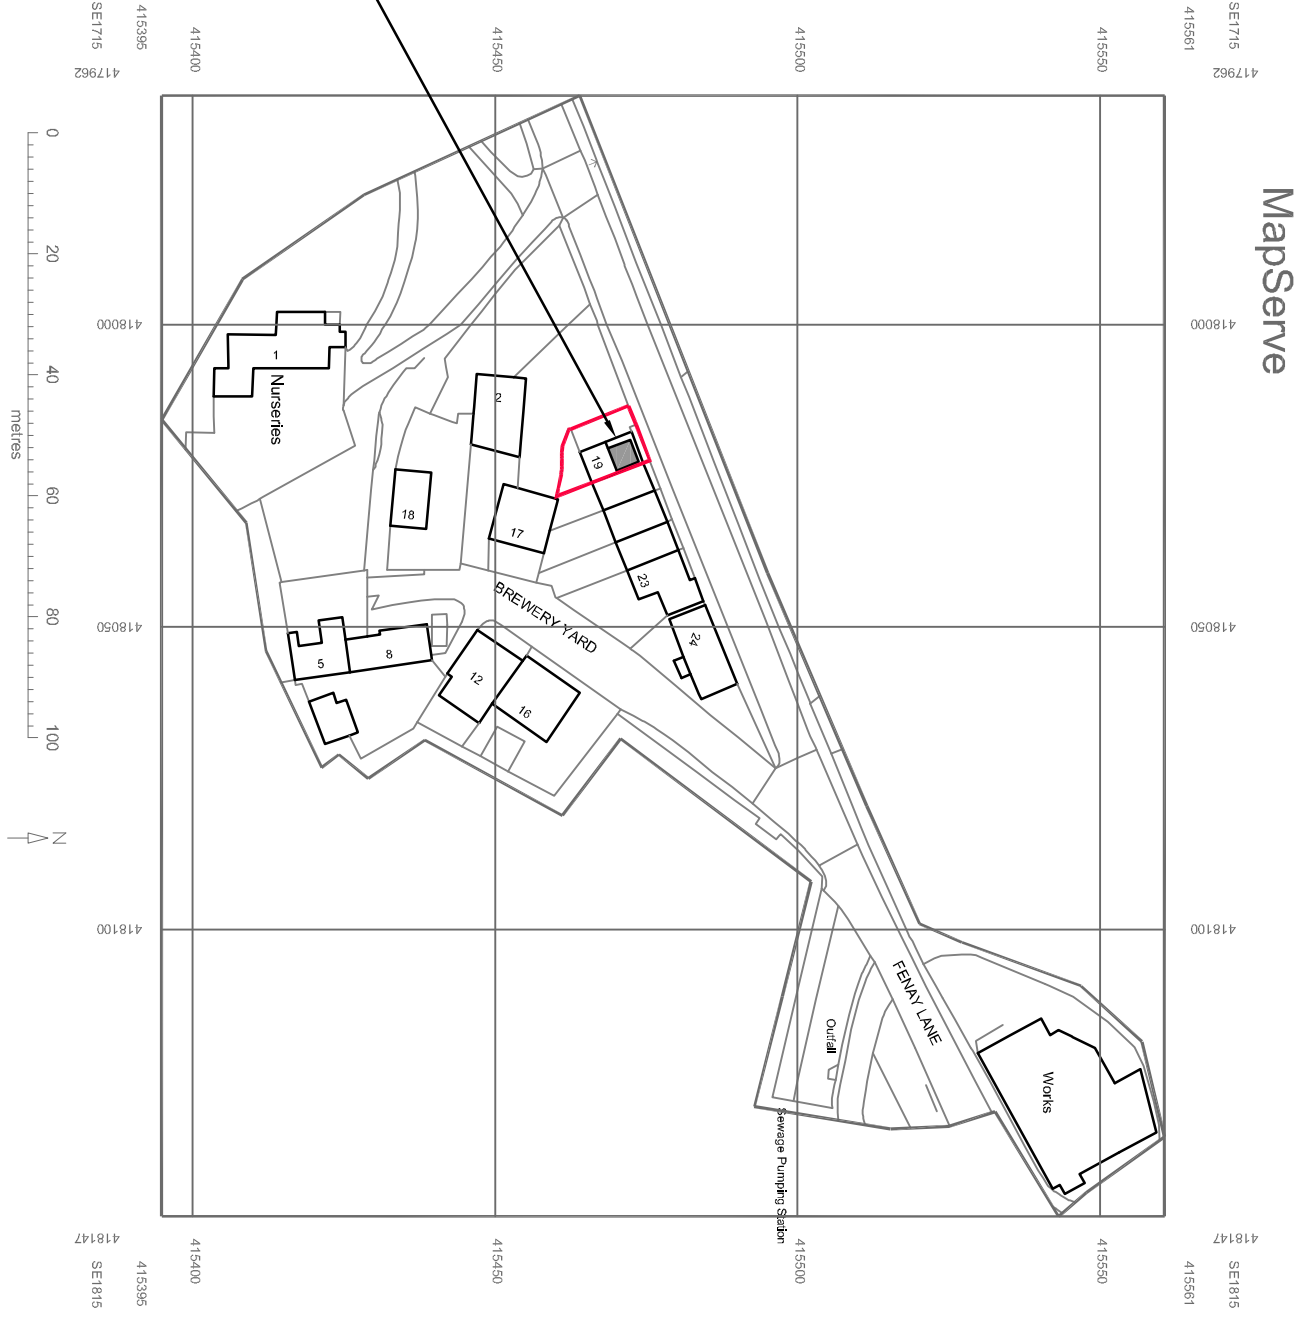


Location Plan Scale 1:1250

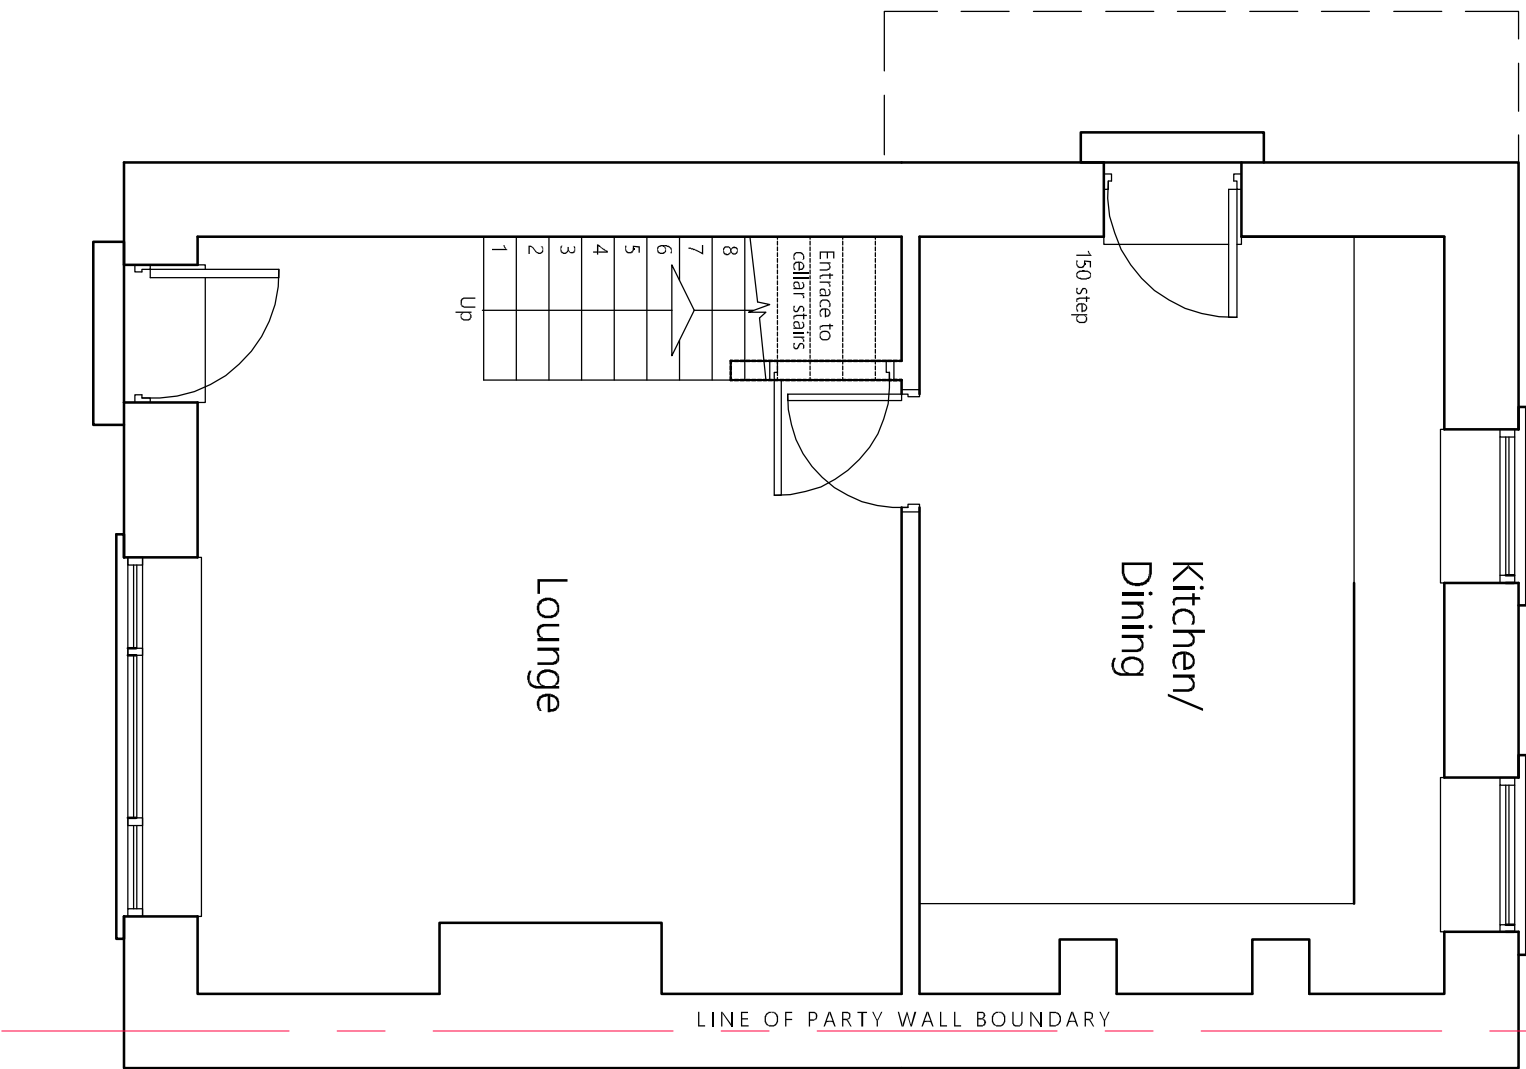

Existing Ground Floor Layout
19 Brewery Yard, Fenay Bridge

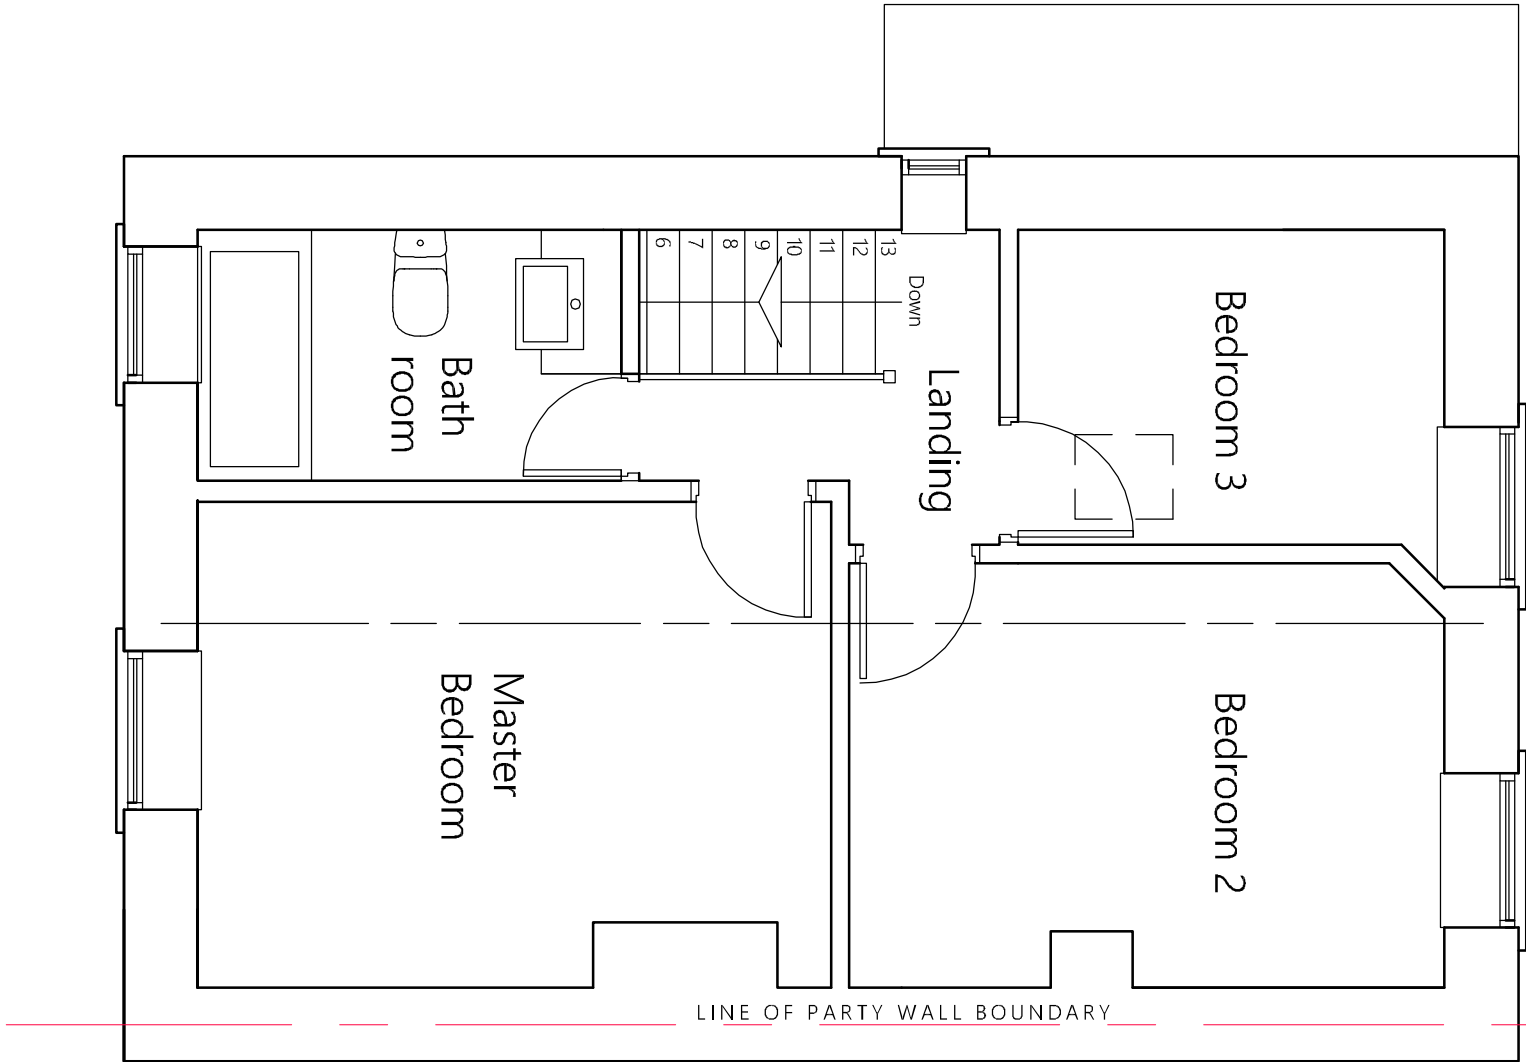

Existing First Floor Layout
19 Brewery Yard, Fenay Bridge

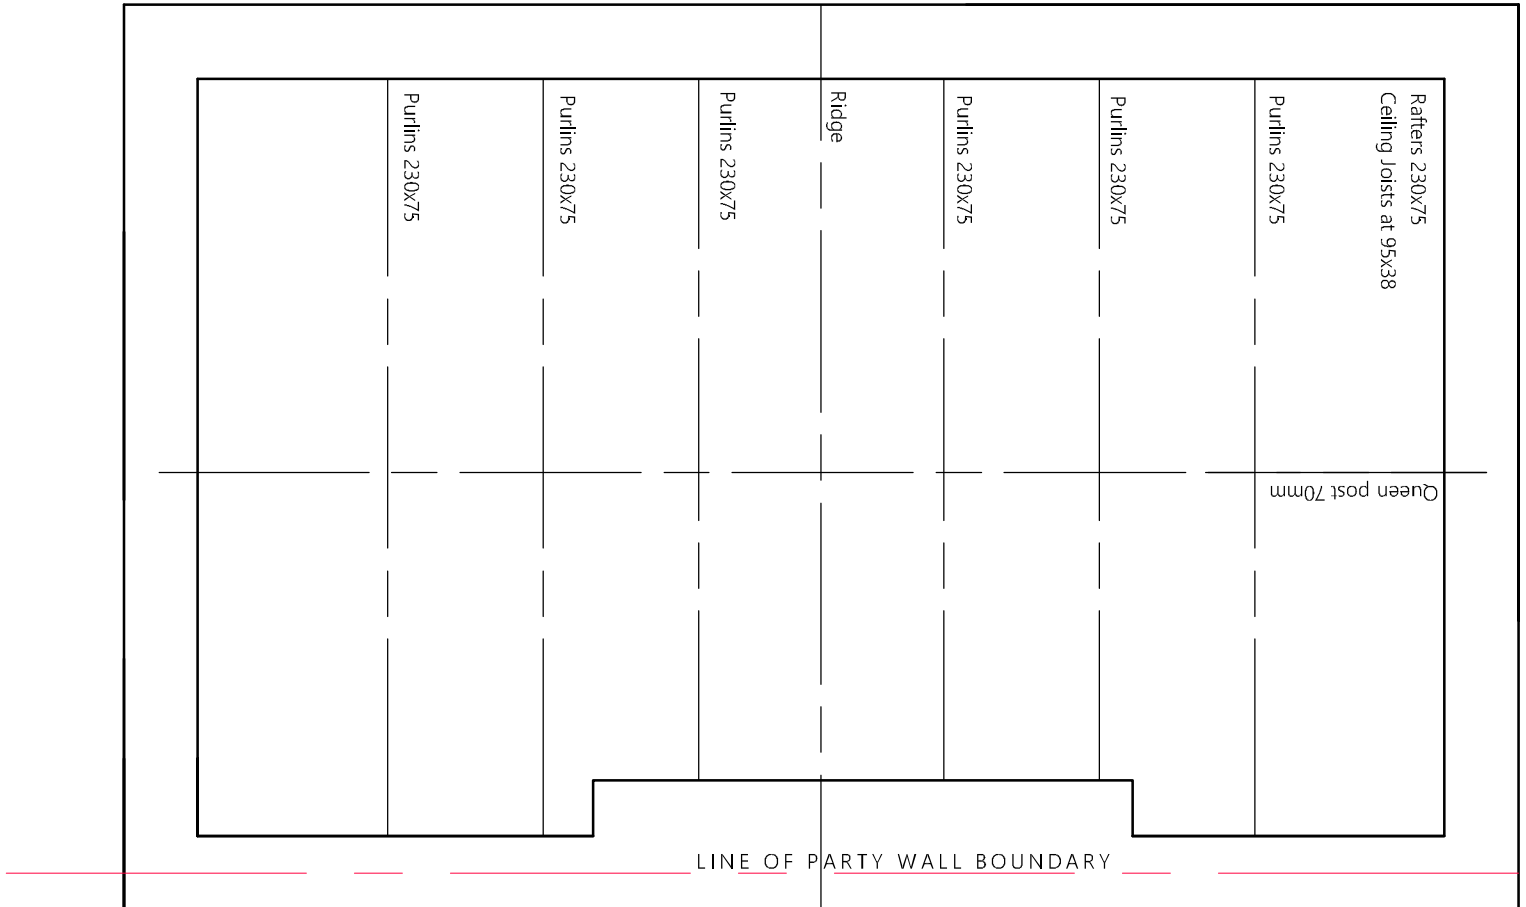

Existing Roof Layout
19 Brewery Yard, Fenay Bridge

GENERAL NOTES							
1. THIS DRAWING SHALL BE READ IN CONJUNCTION WITH ALL RELEVANT STRUCTURAL AND MECHANICAL SERVICES DRAWINGS WHERE REFERENCED.							
2. ALL MEASUREMENTS WHERE SHOWN TO BE CHECKED ON SITE AND VERIFIED PRIOR TO CONSTRUCTION AND ON SITE ASSEMBLY. THIS DRAWING IS COPYRIGHT AND PROPERTY OF DESIGN LINE ARCHITECTS AND SHALL NOT BE REPRODUCED OR COPIED IN ANY WAY WITHOUT PRIOR PERMISSION. IF YOU HAVE RECEIVED THIS DRAWING IN PDF FORMAT NEVER ASSUME IT IS TO SCALE ALWAYS CHECK WITH THE AUTHOR.							
3. PLEASE DO NOT SCALE FROM THIS DRAWING IF IN DOUBT ALWAYS USE FIGURED DIMENSIONS TO BE TAKEN IN PREFERENCE TO SCALED DIMENSIONS.							
REV	BY	DATE	NOTE				
Title							
Proposed Dormer Roof Extension and alterations							
19 Brewery Yard							
Fenay Bridge							
Huddersfield							
HD8 OAR							
Mr. B.Denton							
Existing Layout							
Design Line Huddersfield Ltd. 62 Tom Lane, Croston Moor Huddersfield, W Yorks HD4 5DQ Telephone/Fax: 01484 644684 Mobile: 07830 151721 E-mail: info@designlinearchitectural.co.uk							
Date	Oct 2020	Drawn	AEB	Checked	SB	Rev	
Scale	1:100 / 50	Project No.	DL673	Dwg. no.	01		