


Proposed Long Section

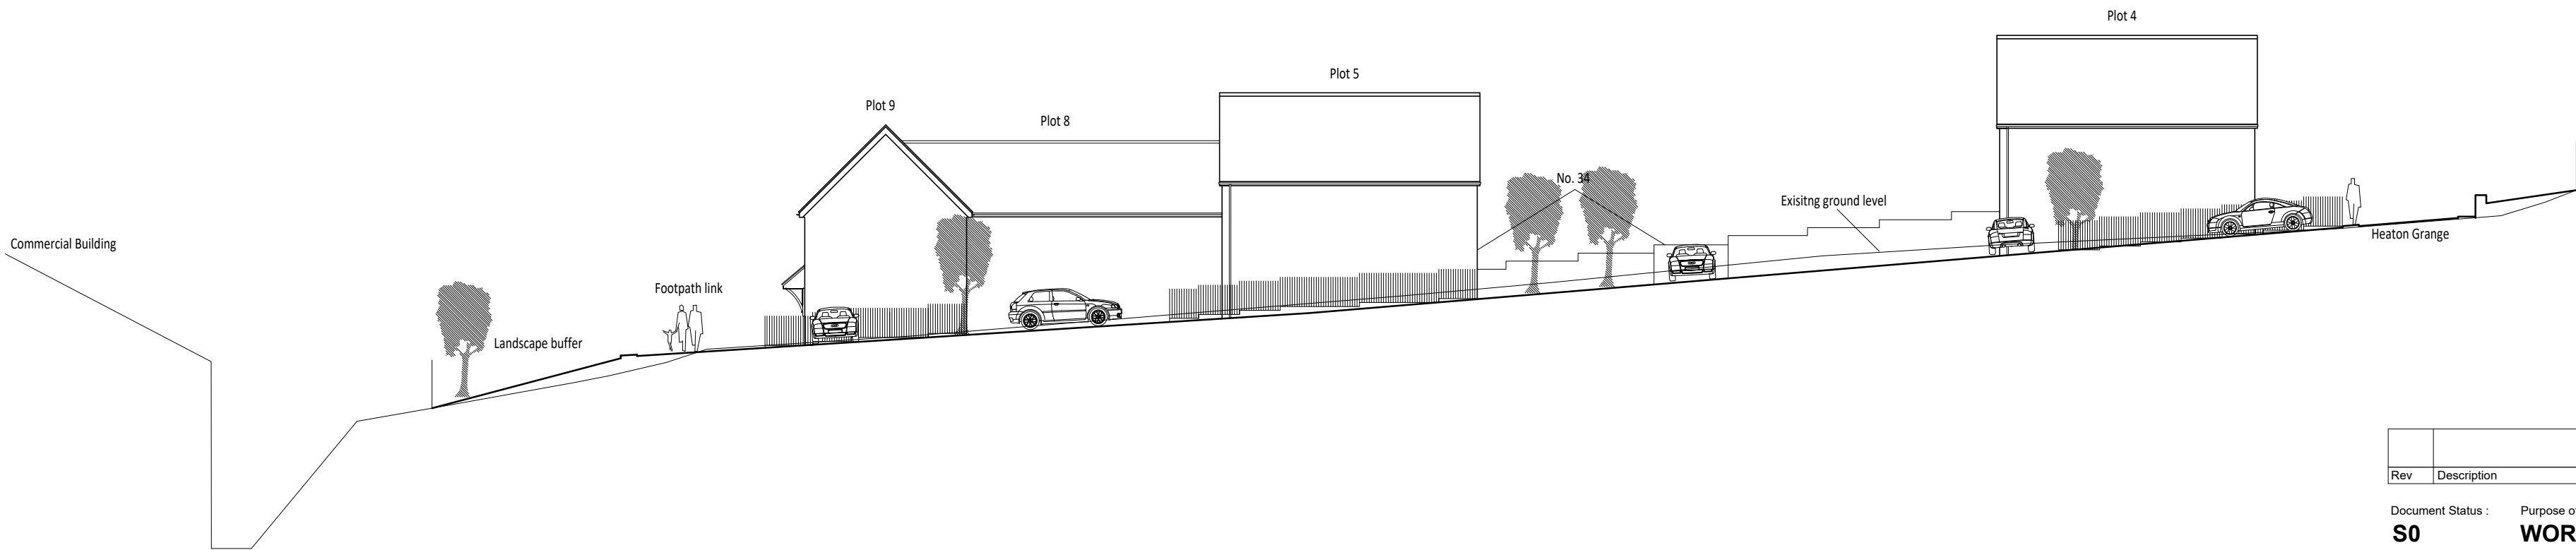

Proposed Long Section

Rev	Description	Drawn	Checked	Date
-----	-------------	-------	---------	------

Document Status : **S0** Purpose of Issue: **WORK IN PROGRESS**



Firth Buildings, 99 - 103 Leeds Rd, Dewsbury, WF12 7BU t: 01924 464342
e: info@martinwalsh.co.uk w: www.martinwalsh.co.uk

Project
Proposed Residential Development
On Land Off Heaton Grange, Batley WF17 6EN

Title
Proposed Long Sections

Client
Wharfedale Limited

MWA Project Ref	Scale	Original Paper Size	Paper Orientation	Drawn
6258	1:200	@A2	Landscape	MW(J)

File Identifier	Project	Originator	Volume	Level	Type	Role	Number	Revision
WLHG- MWA - XX- XX - DR - A - 0005								P1

Copyright © 2019 Martin Walsh Architectural. All Rights Reserved.
Martin Walsh Architectural is the trading name of Martin Walsh Architectural Limited. Registered in England Number 4496049.