



**Notes:**


1. This drawing is to be read in conjunction with all relevant architect's and engineer's drawings.
2. It is assumed that all works will be carried out by a competent contractor working, where appropriate, to an approved method statement.

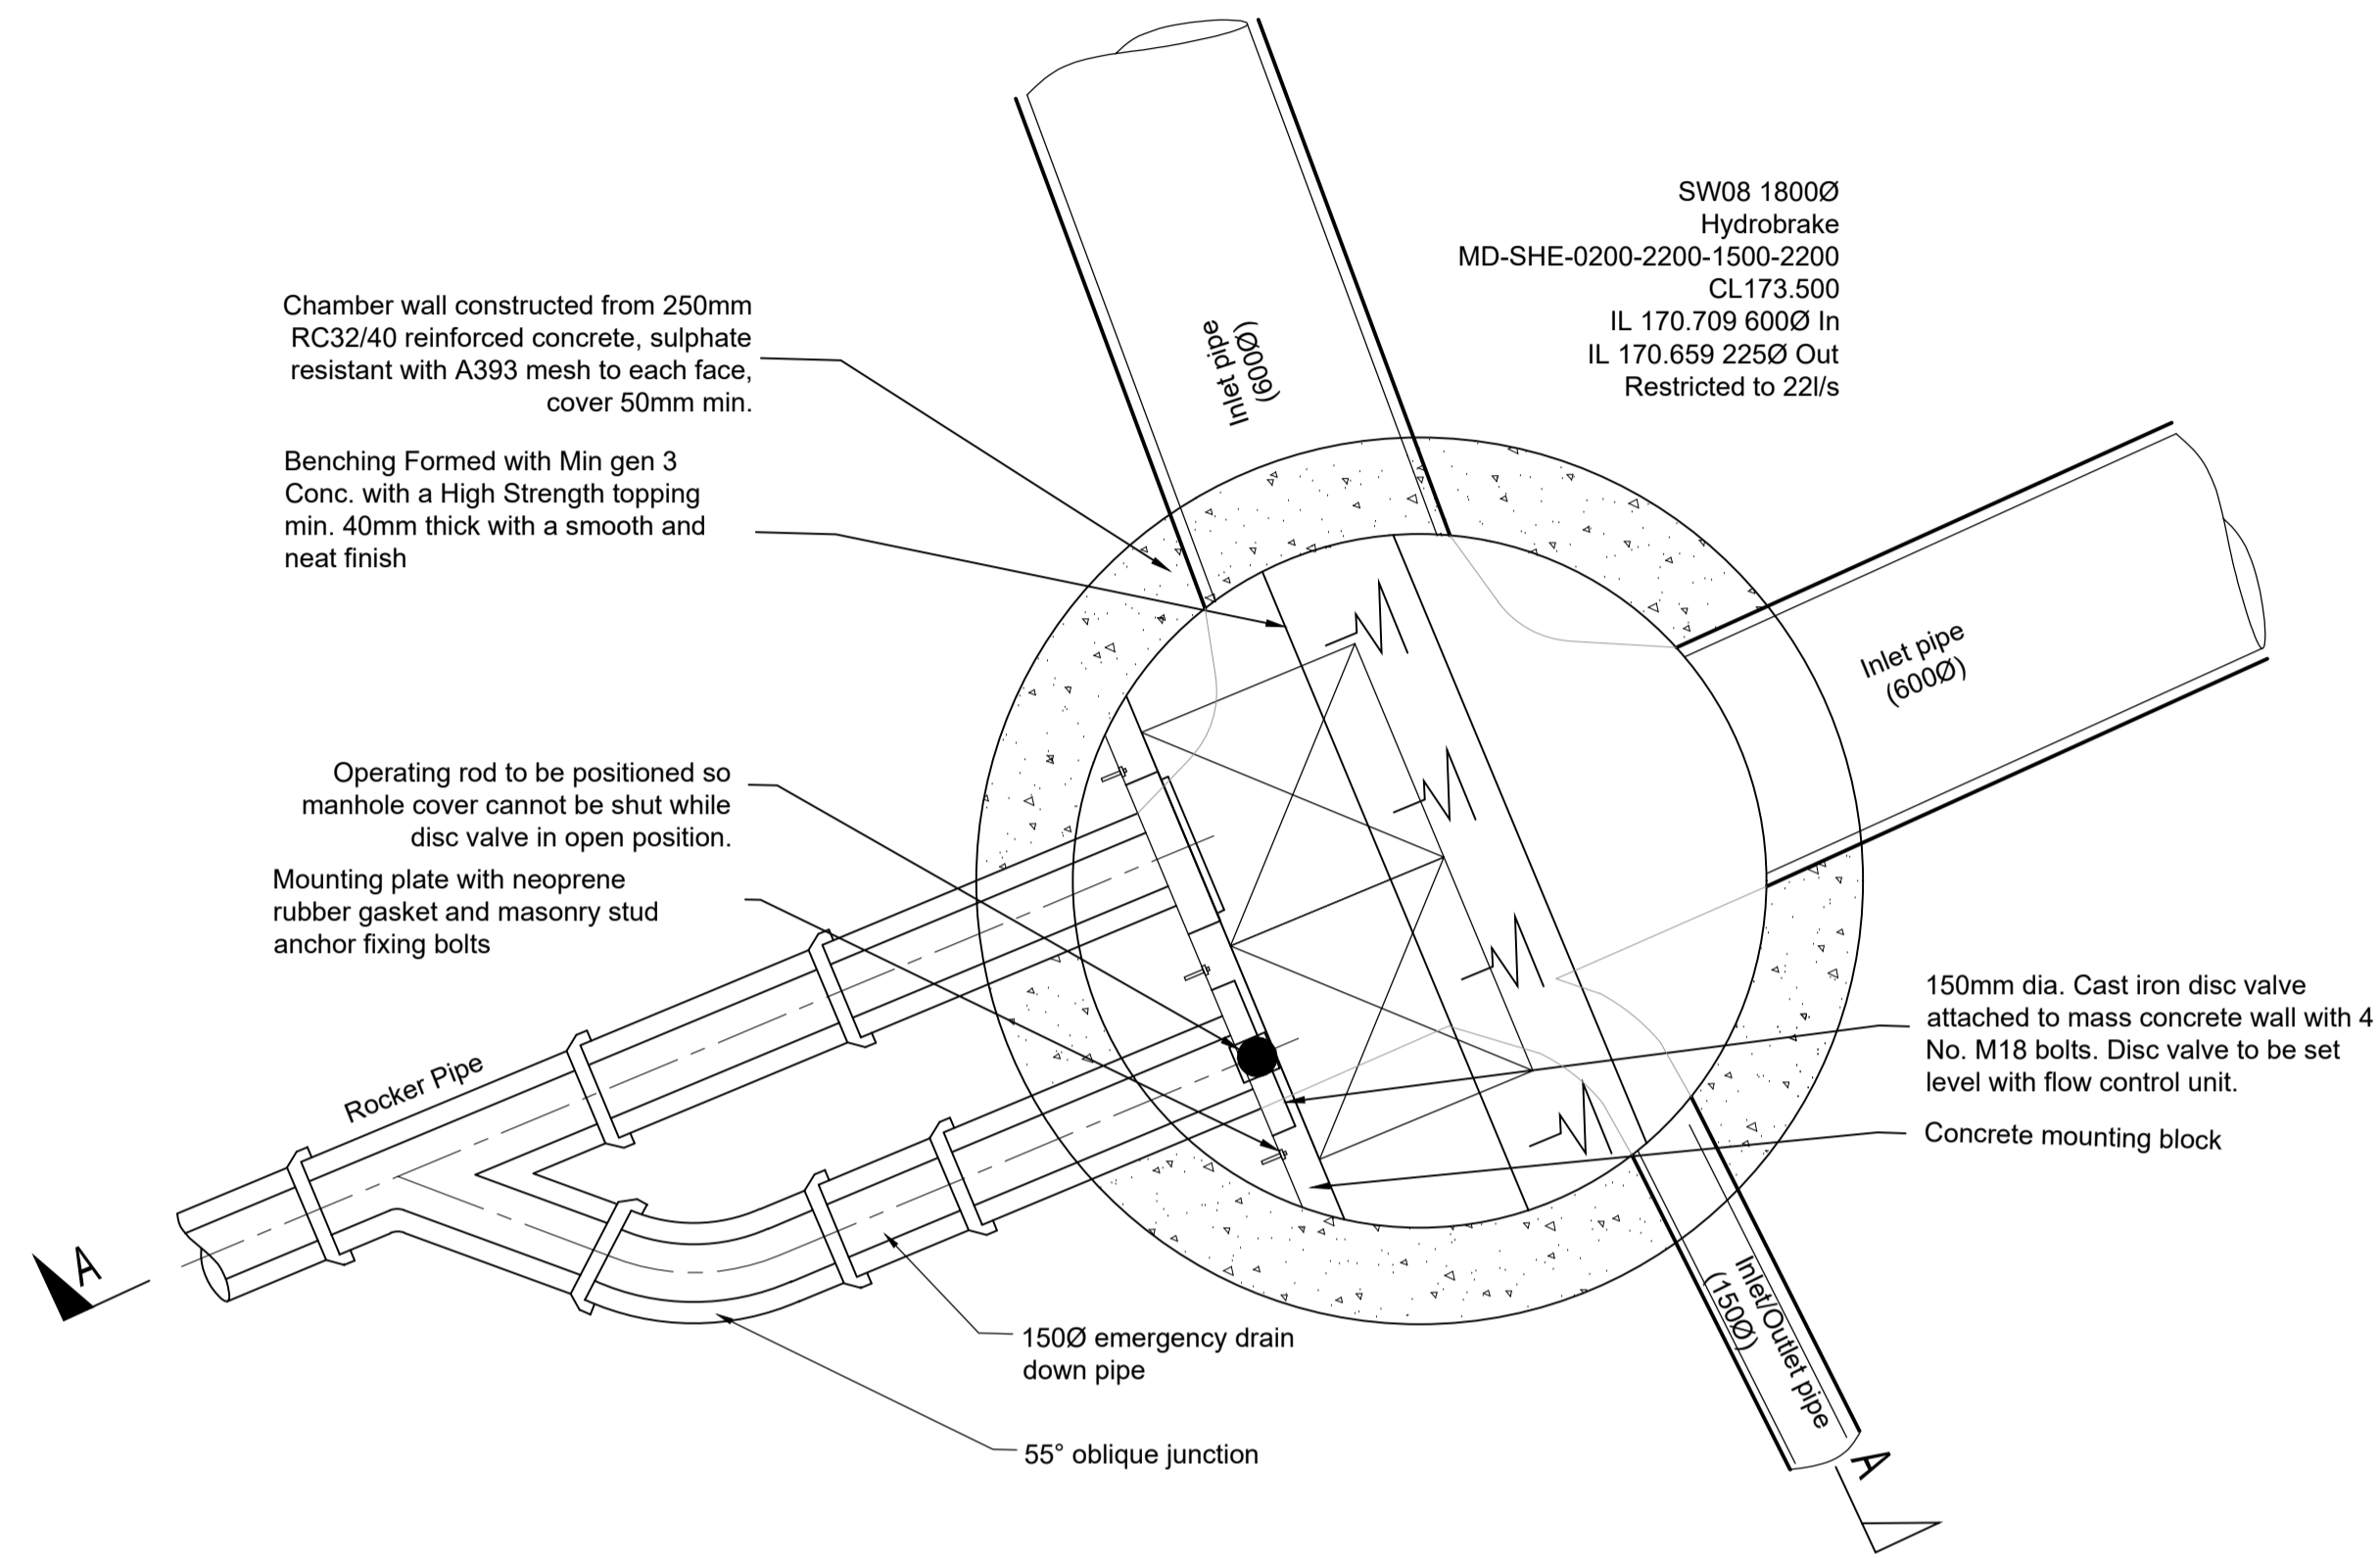


**PLAN ON SW16 (1:20)**

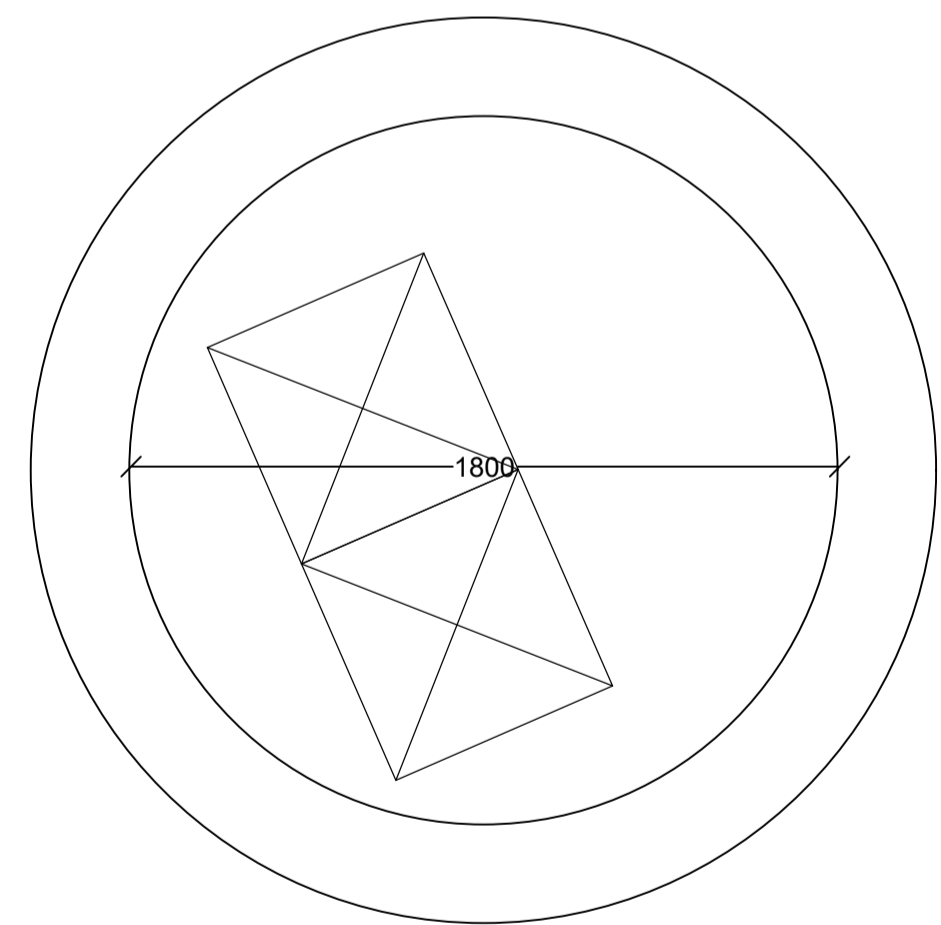

**COVER SLAB ARRANGEMENT (1:20)**

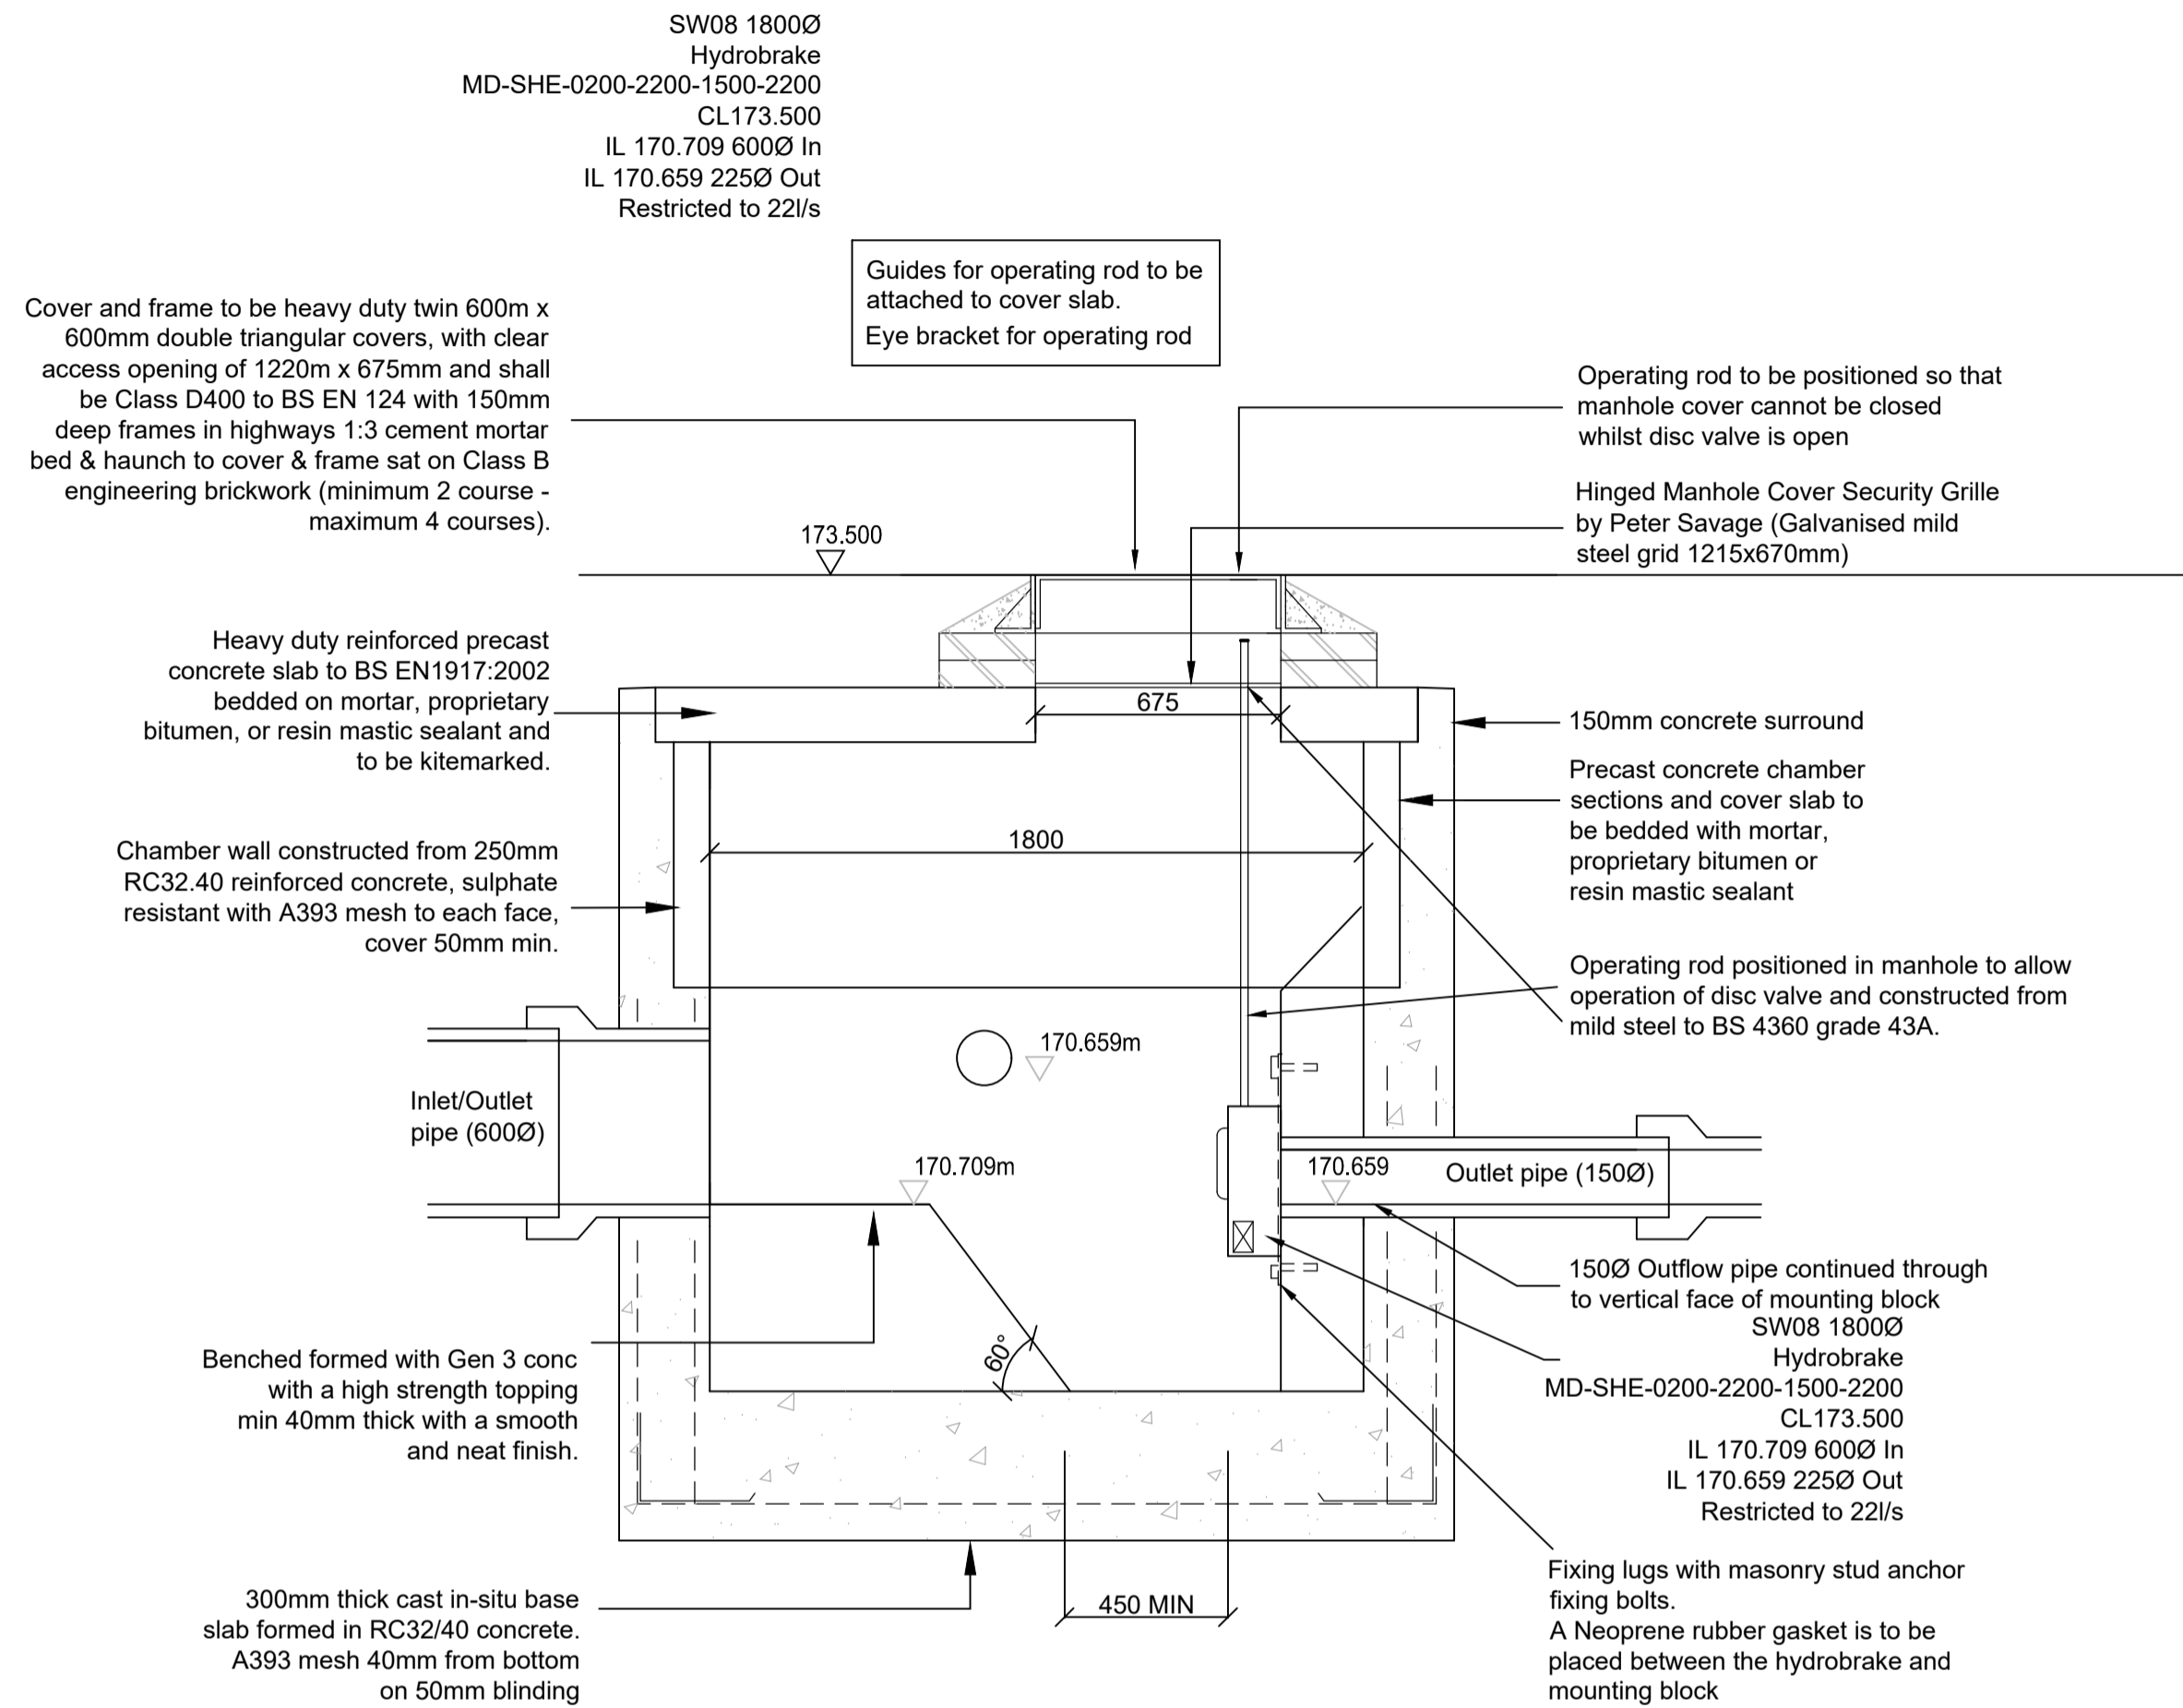

**SECTION A-A THROUGH SW22 (1:20)**

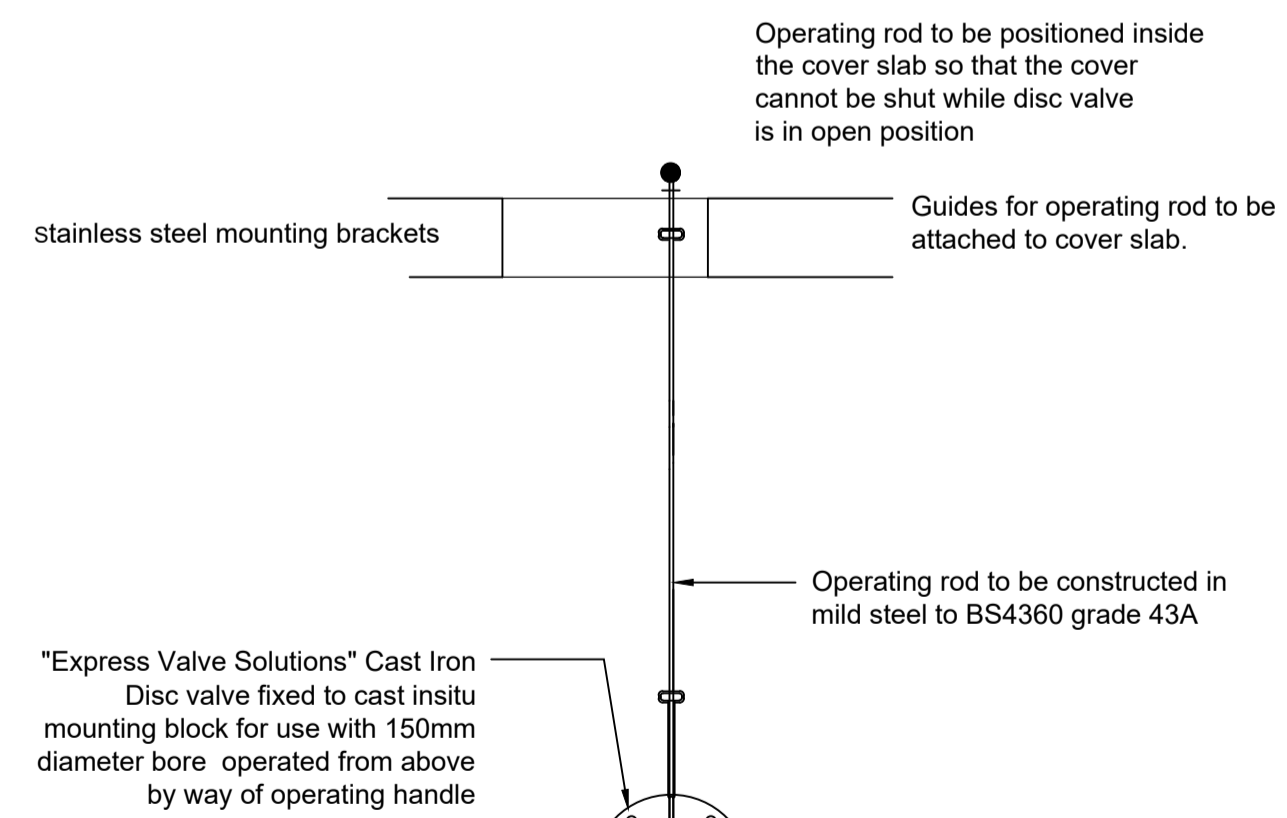

**ELEVATION ON DISC VALVE**

P2	AMENDED TO SUIT YW COMMENTS	15.10.20	RT
No.	Revision	Date	Drwn

Status: **PRELIMINARY**

Aire House 12 Victoria Avenue  
Harrogate HG1 1ED  
t: 01423 522 293  
www.topping-engineers.com  
e: info@topping-engineers.com

Client: **SIGNATURE HOMES**

Project: **NEW MILL ROAD HOLMFIRTH**

Drawing title: **S104 FLOW CONTROL MANHOLE**

Drawn	TA	Chkd	AD	Date	Mar 2020	Scale	As Shown @ A1
Contract No.	19539	Drg No.	DR-C-0117	Revision			P2