




FOR PLANNING USE ONLY
NOT FOR CONSTRUCTION

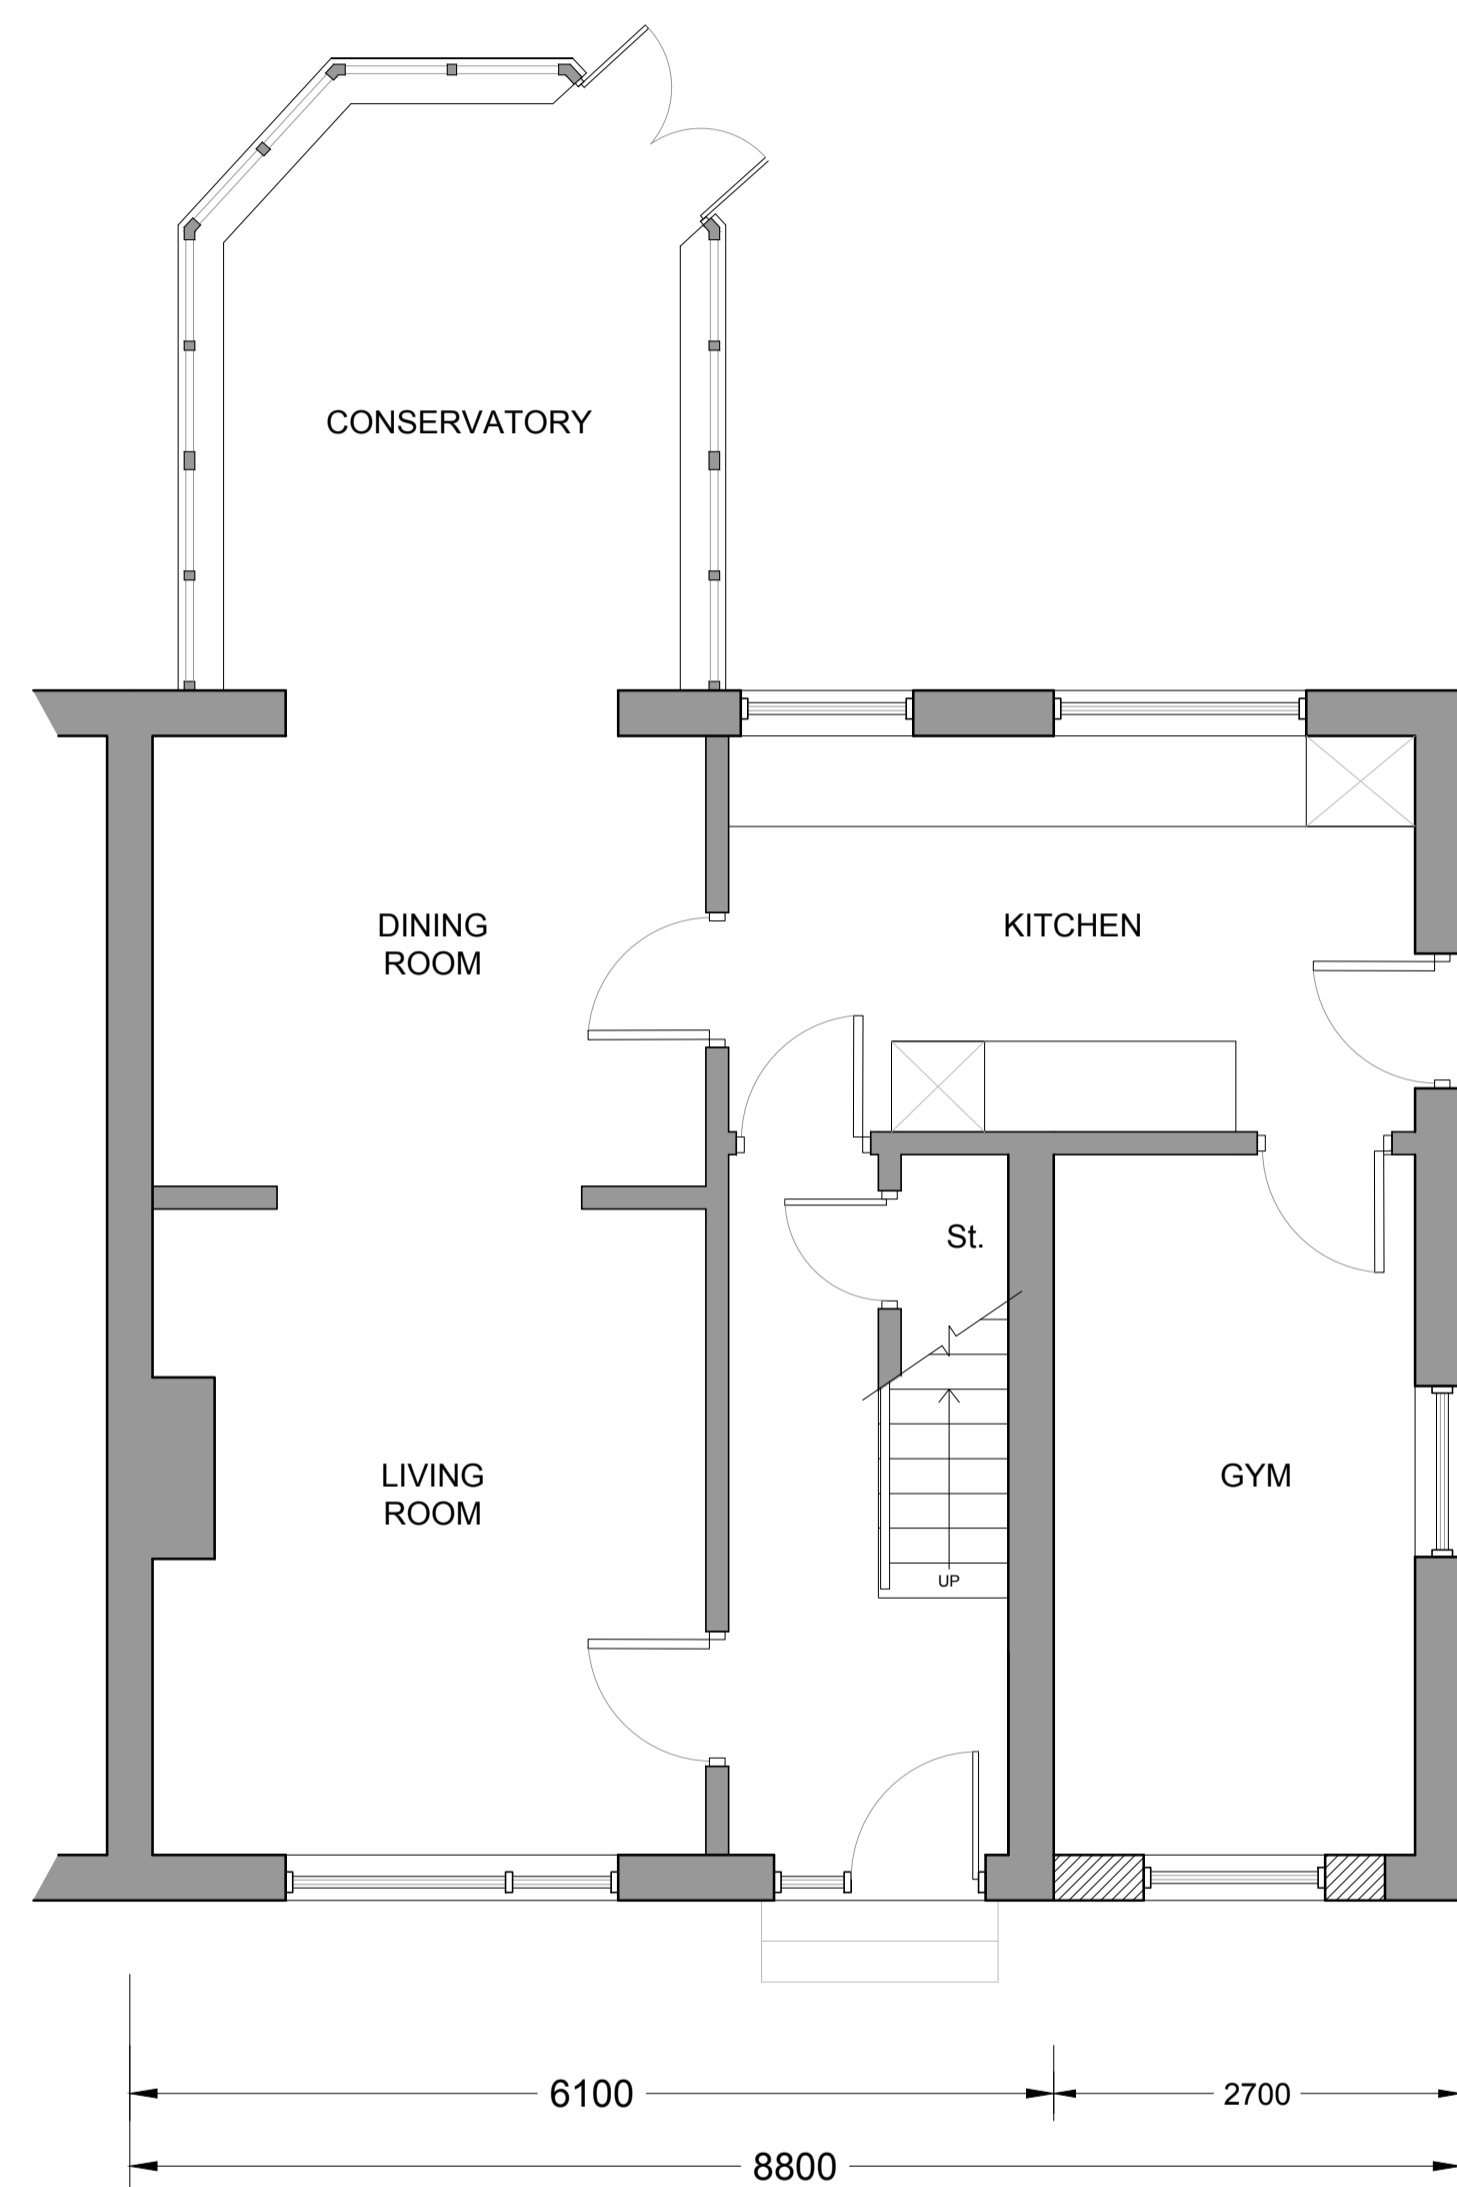

GROUND FLOOR PLAN

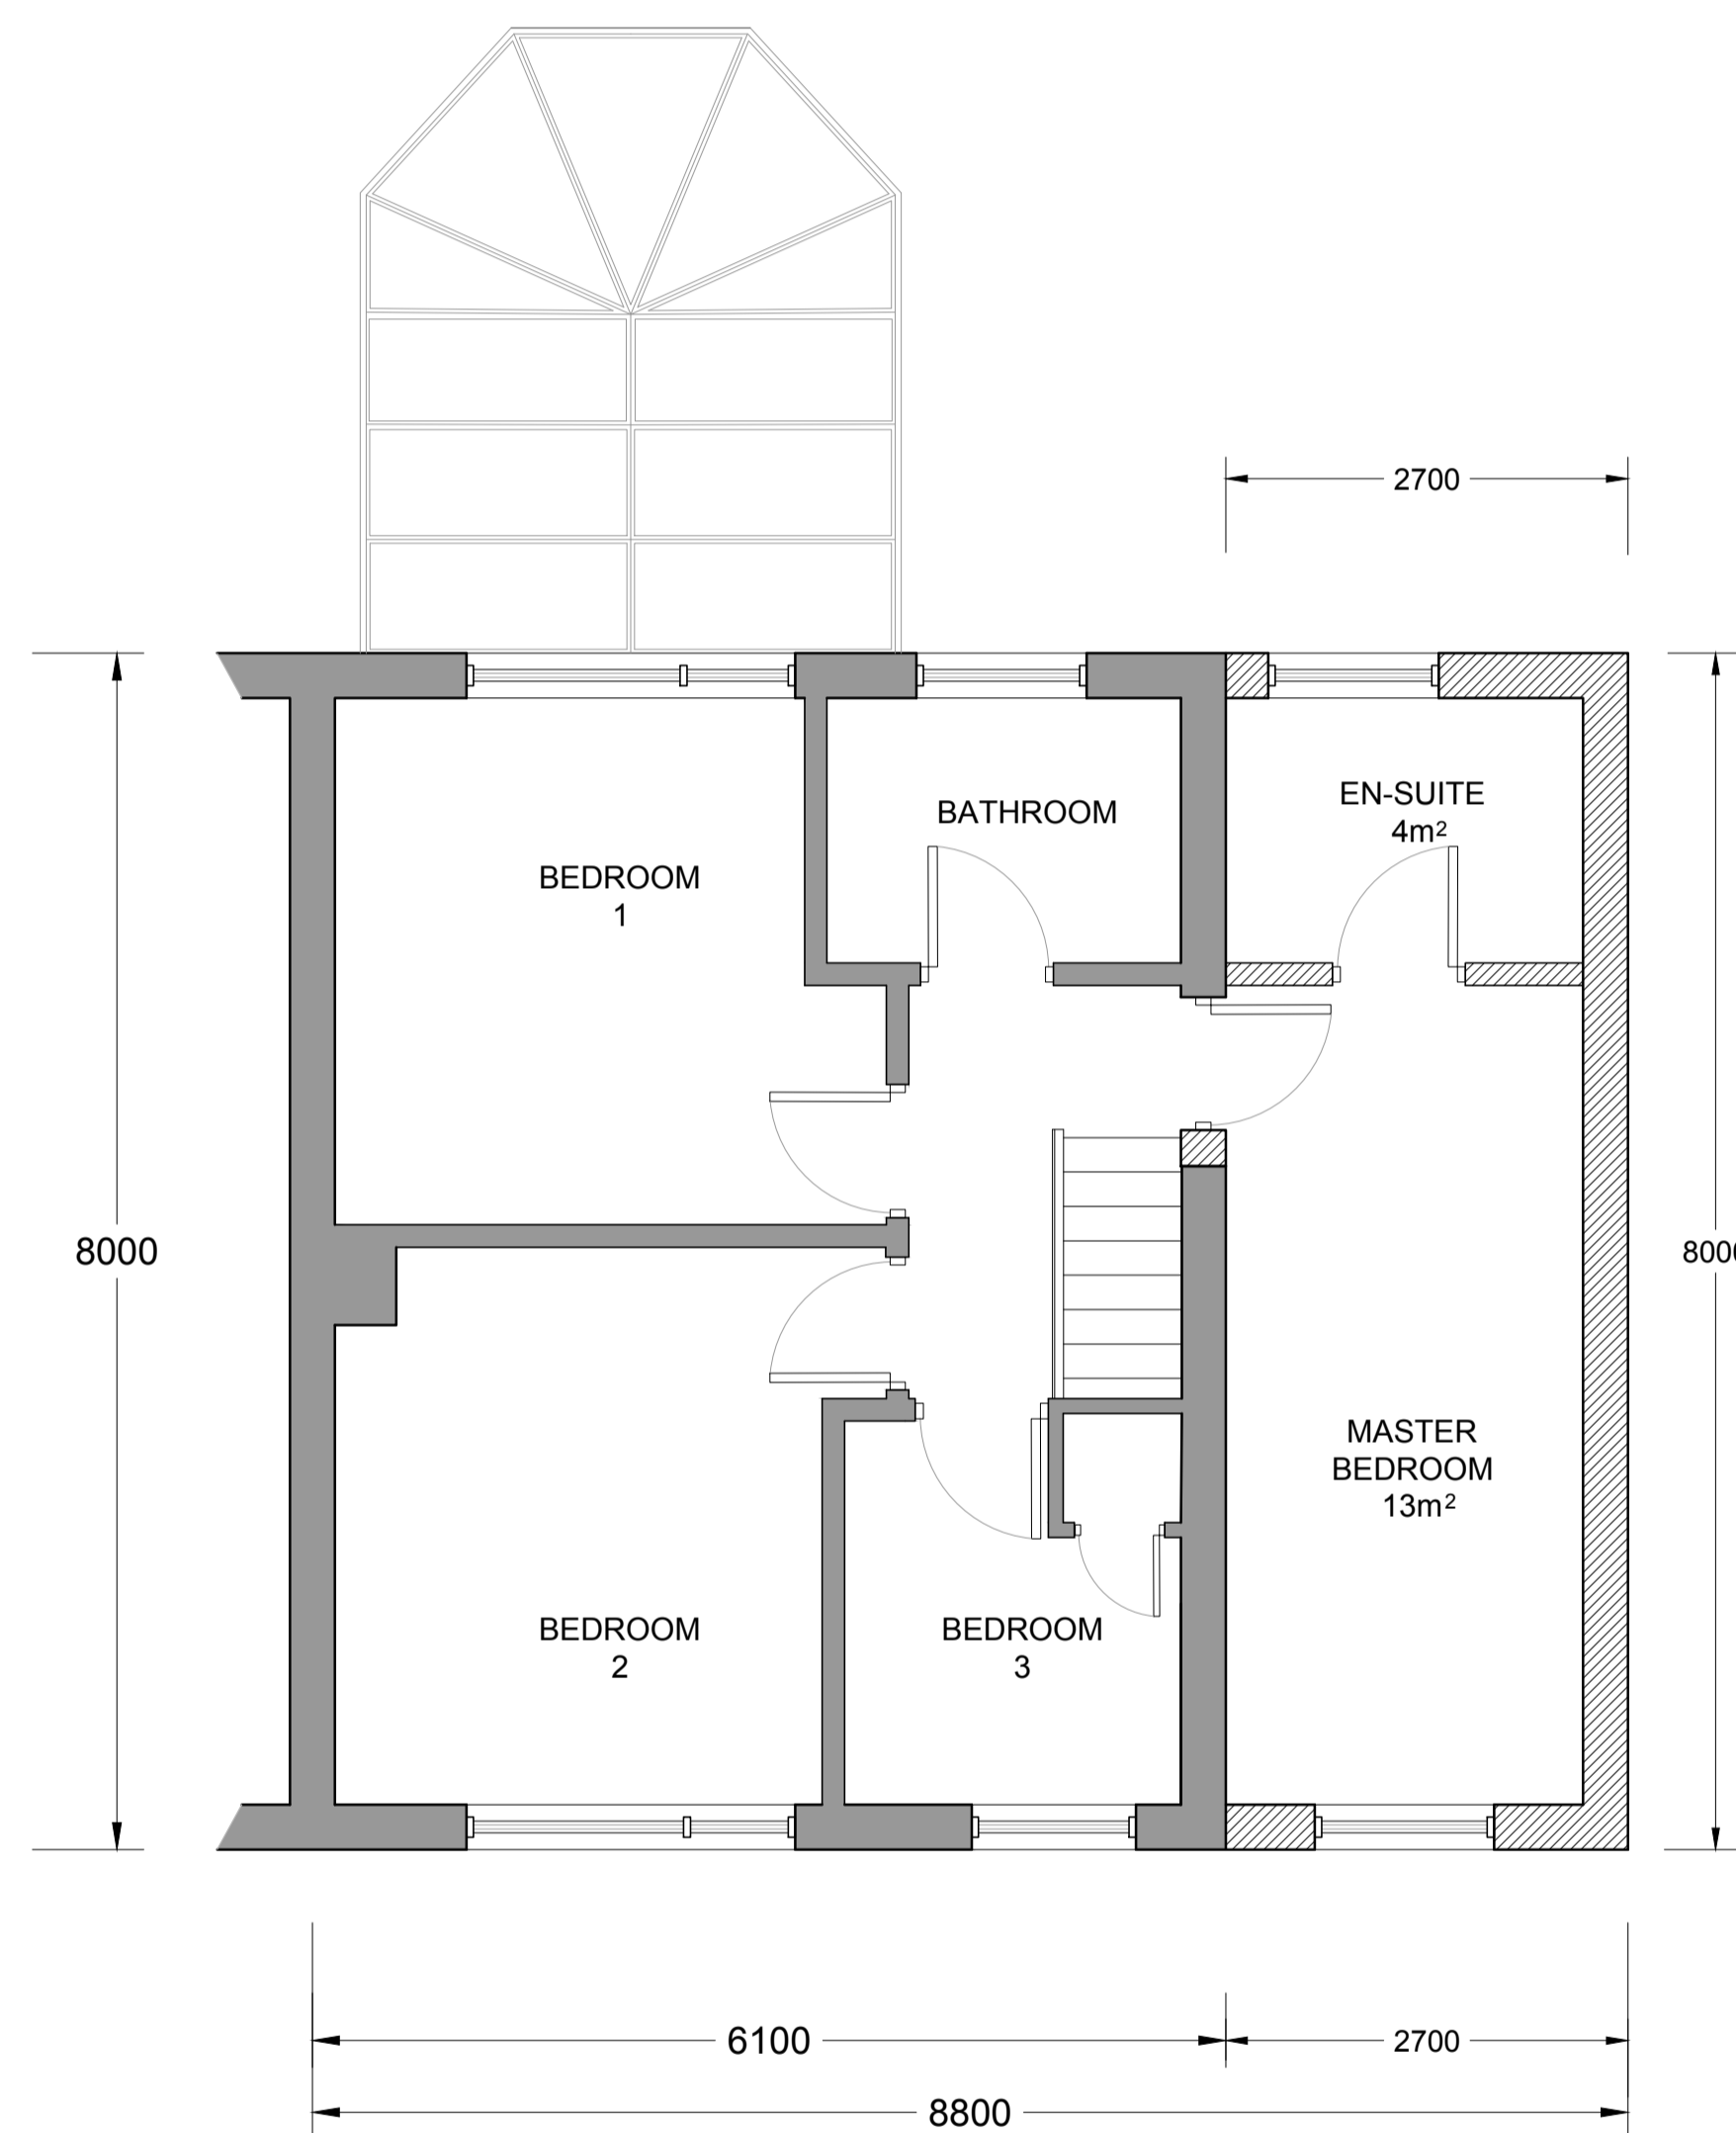

FIRST FLOOR PLAN

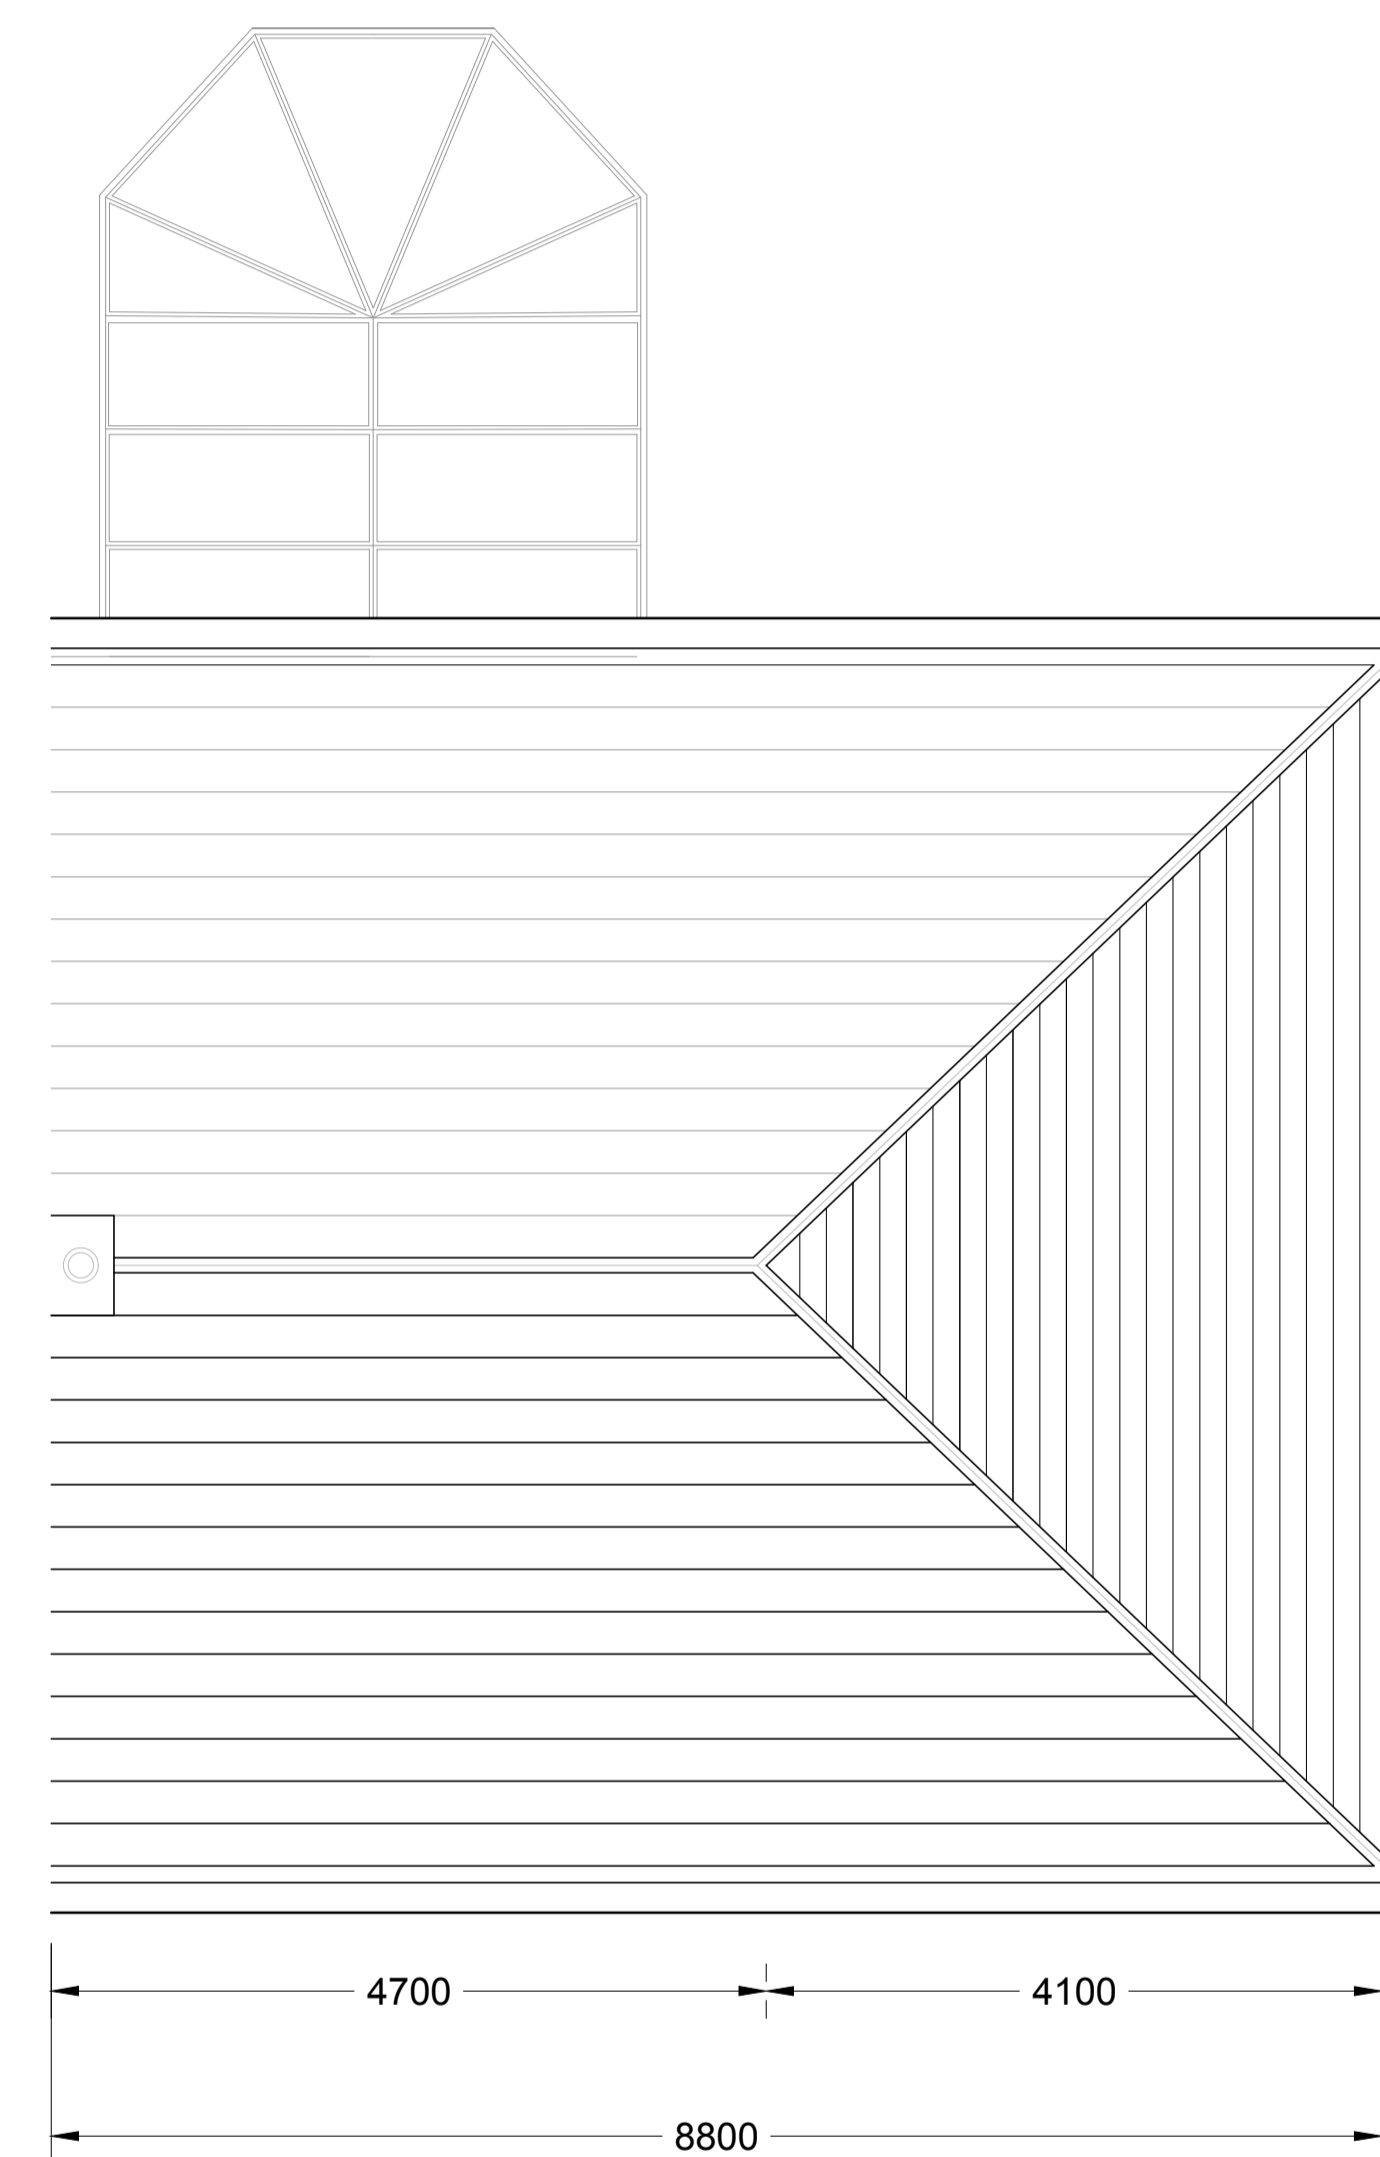

ROOF PLAN



20 RAFBORN GROVE
HUDDERSFIELD

PROPOSED PLANS

DWG# 004

DRAWN - JDW
16.10.2020

SCALE: 1.50@A1