




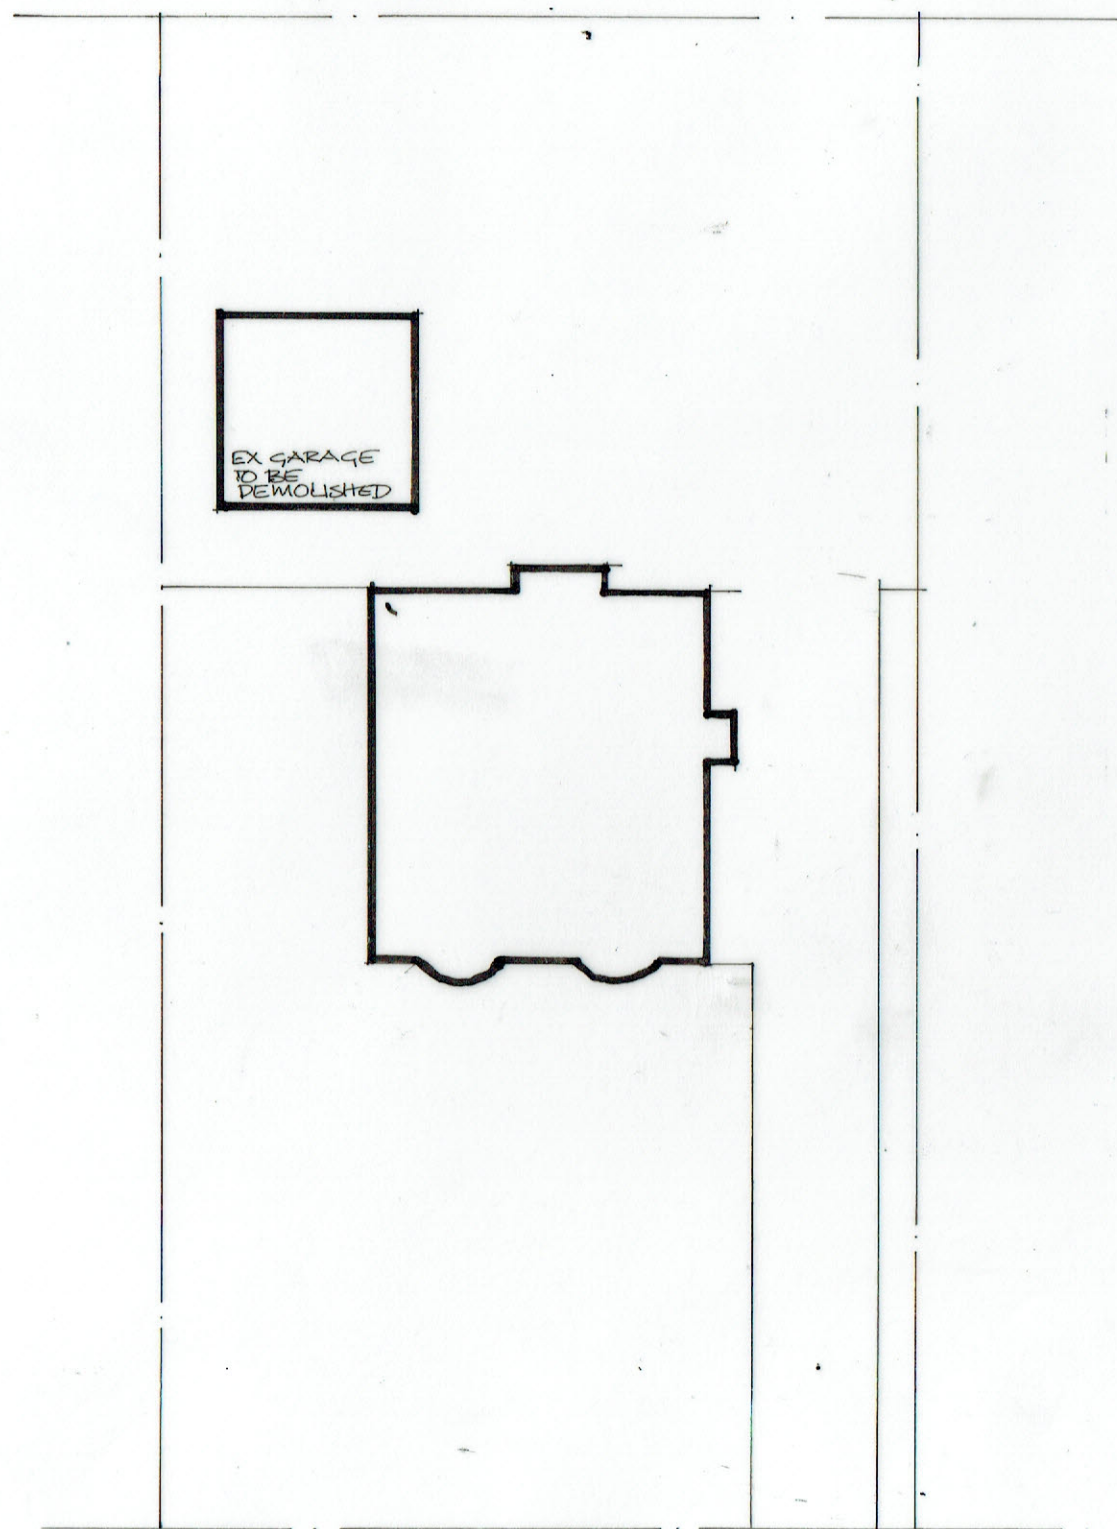

SITE PLAN 1:200

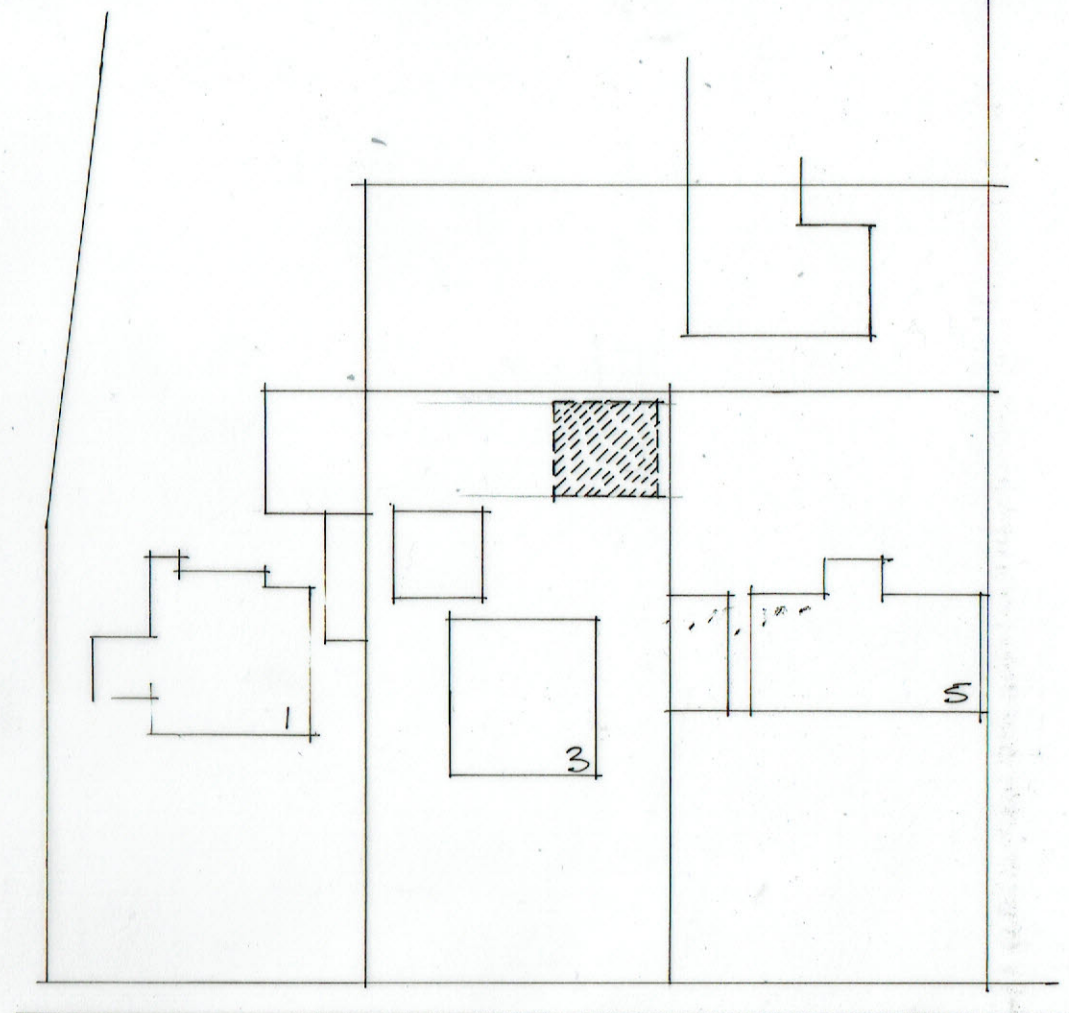

BLOCK PLAN 1:500

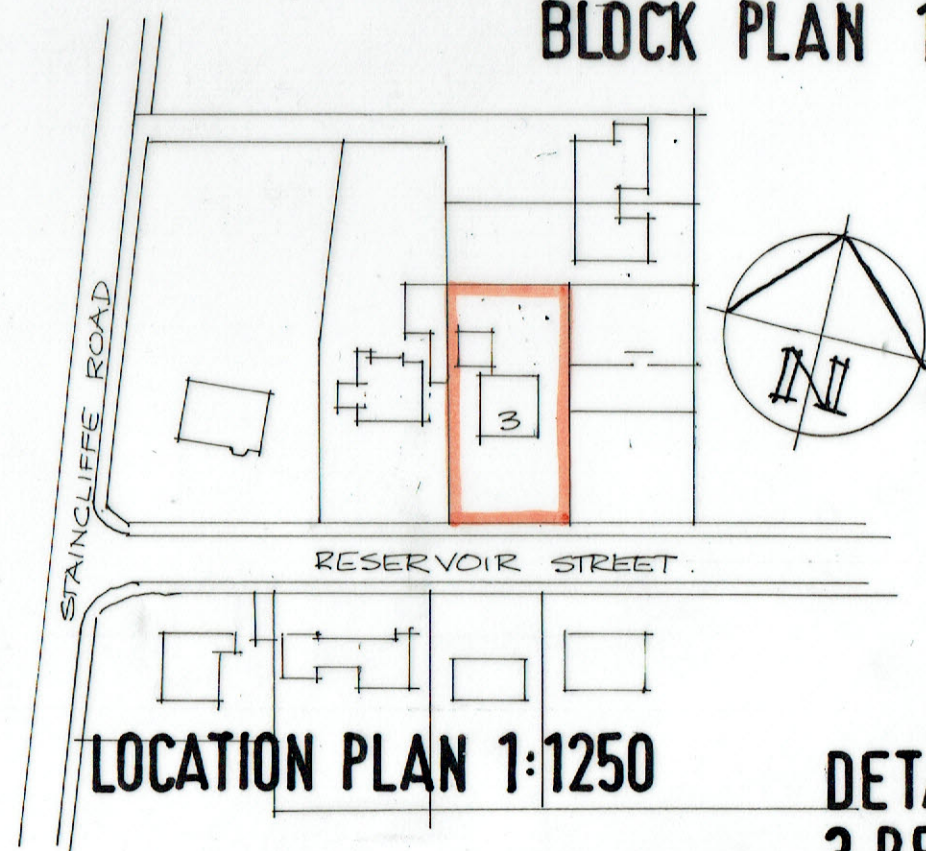

LOCATION PLAN 1:1250

**DETACHED GARAGE TO REAR OF
3 RESERVOIR STREET DEWSBURY
EX DETAILS
RSD/101**