


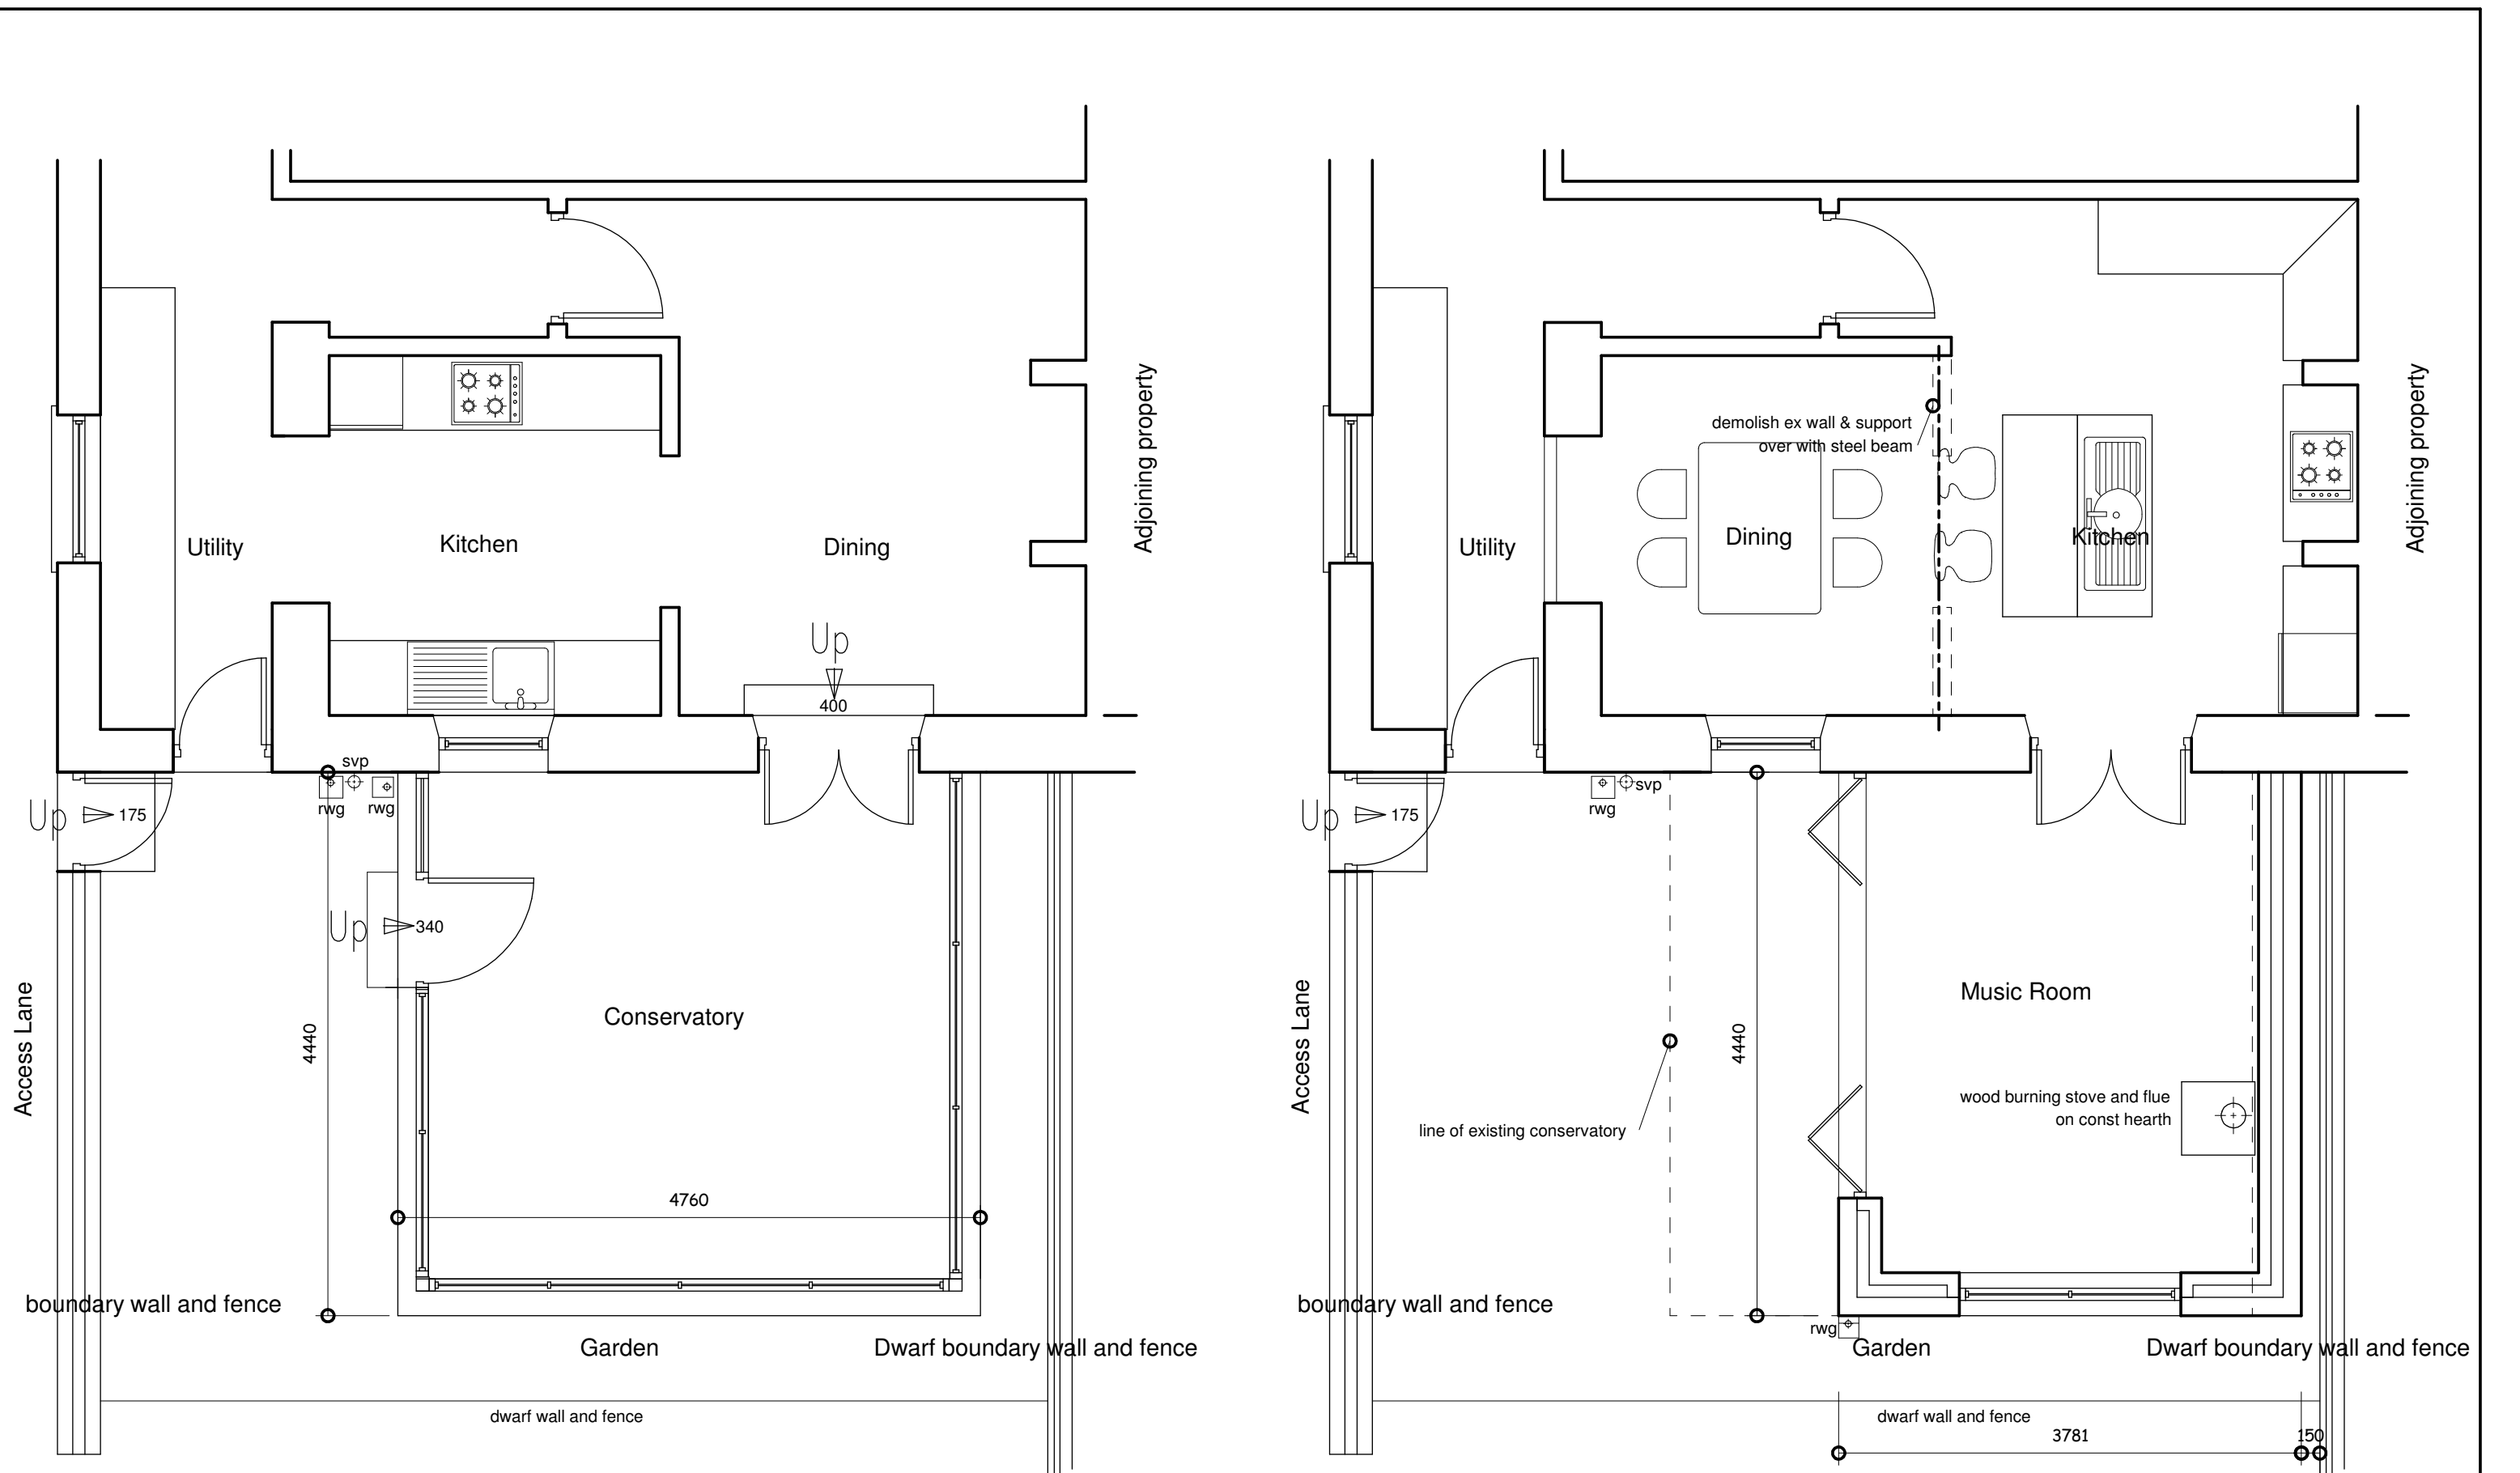

EXISTING PLAN

PROPOSED PLAN

BRUNSWICK ARCHITECTURAL 6 Warneford Road, Huddersfield HD4 5TW M: 07860354023 E: mick@brunswickstates.com	CLIENT	TITLE	DATE	SCALE	DRG No
	N Frankland	Proposed single storey rear extension at 2 Western Rd, Hudds	3 Nov 2020	1:50 @ A3	20_142.1