

1 Horsefair,
Wetherby,
Leeds LS22 6UG

PLANNING & ENVIRONMENTAL CONSULTANTS
PROJECT DESIGN & MANAGEMENT
LAND & MINERAL SURVEYORS

SITE
CARR HILL QUARRY, SHEPLEY

CLIENT **PMW Minerals Ltd.**
Carr Hill House, Carr Hill Road
Upper Cumberworth, Hudds HD8 8XN

GARAGE

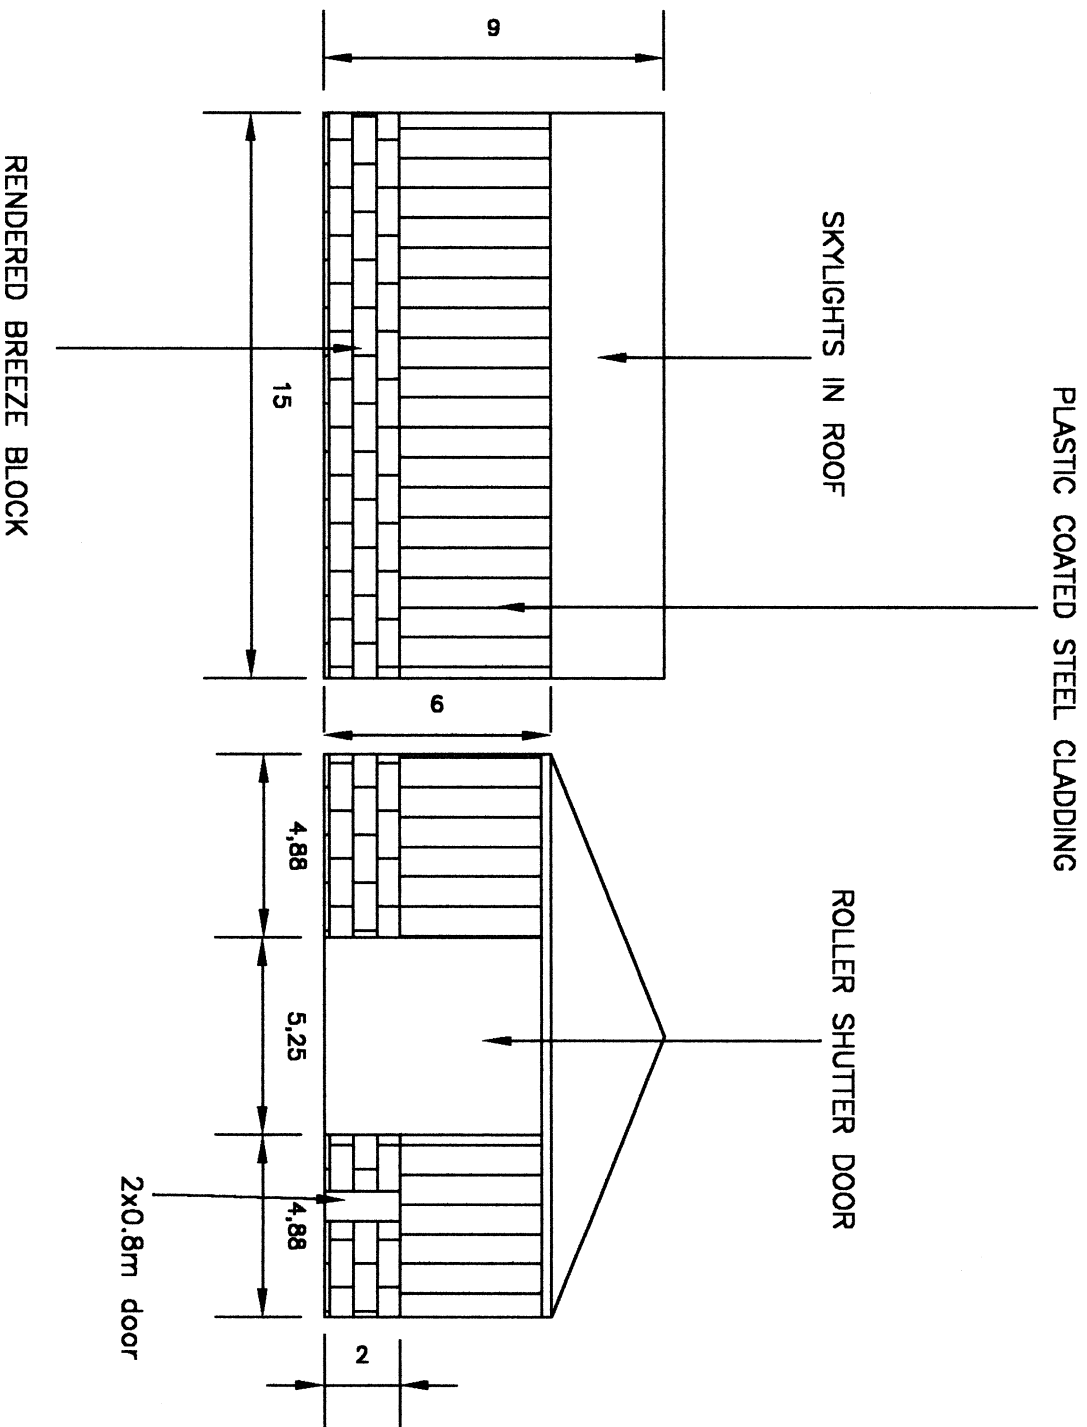
DATE	15/10/02	DRAWN BY	CJB
------	----------	----------	-----

DRAWING NO.	C65666/3	SCALE	1:200
-------------	----------	-------	-------

REV	AMENDMENT	DATE	BY
-----	-----------	------	----

[illegible]

--	--	--	--

[illegible]