




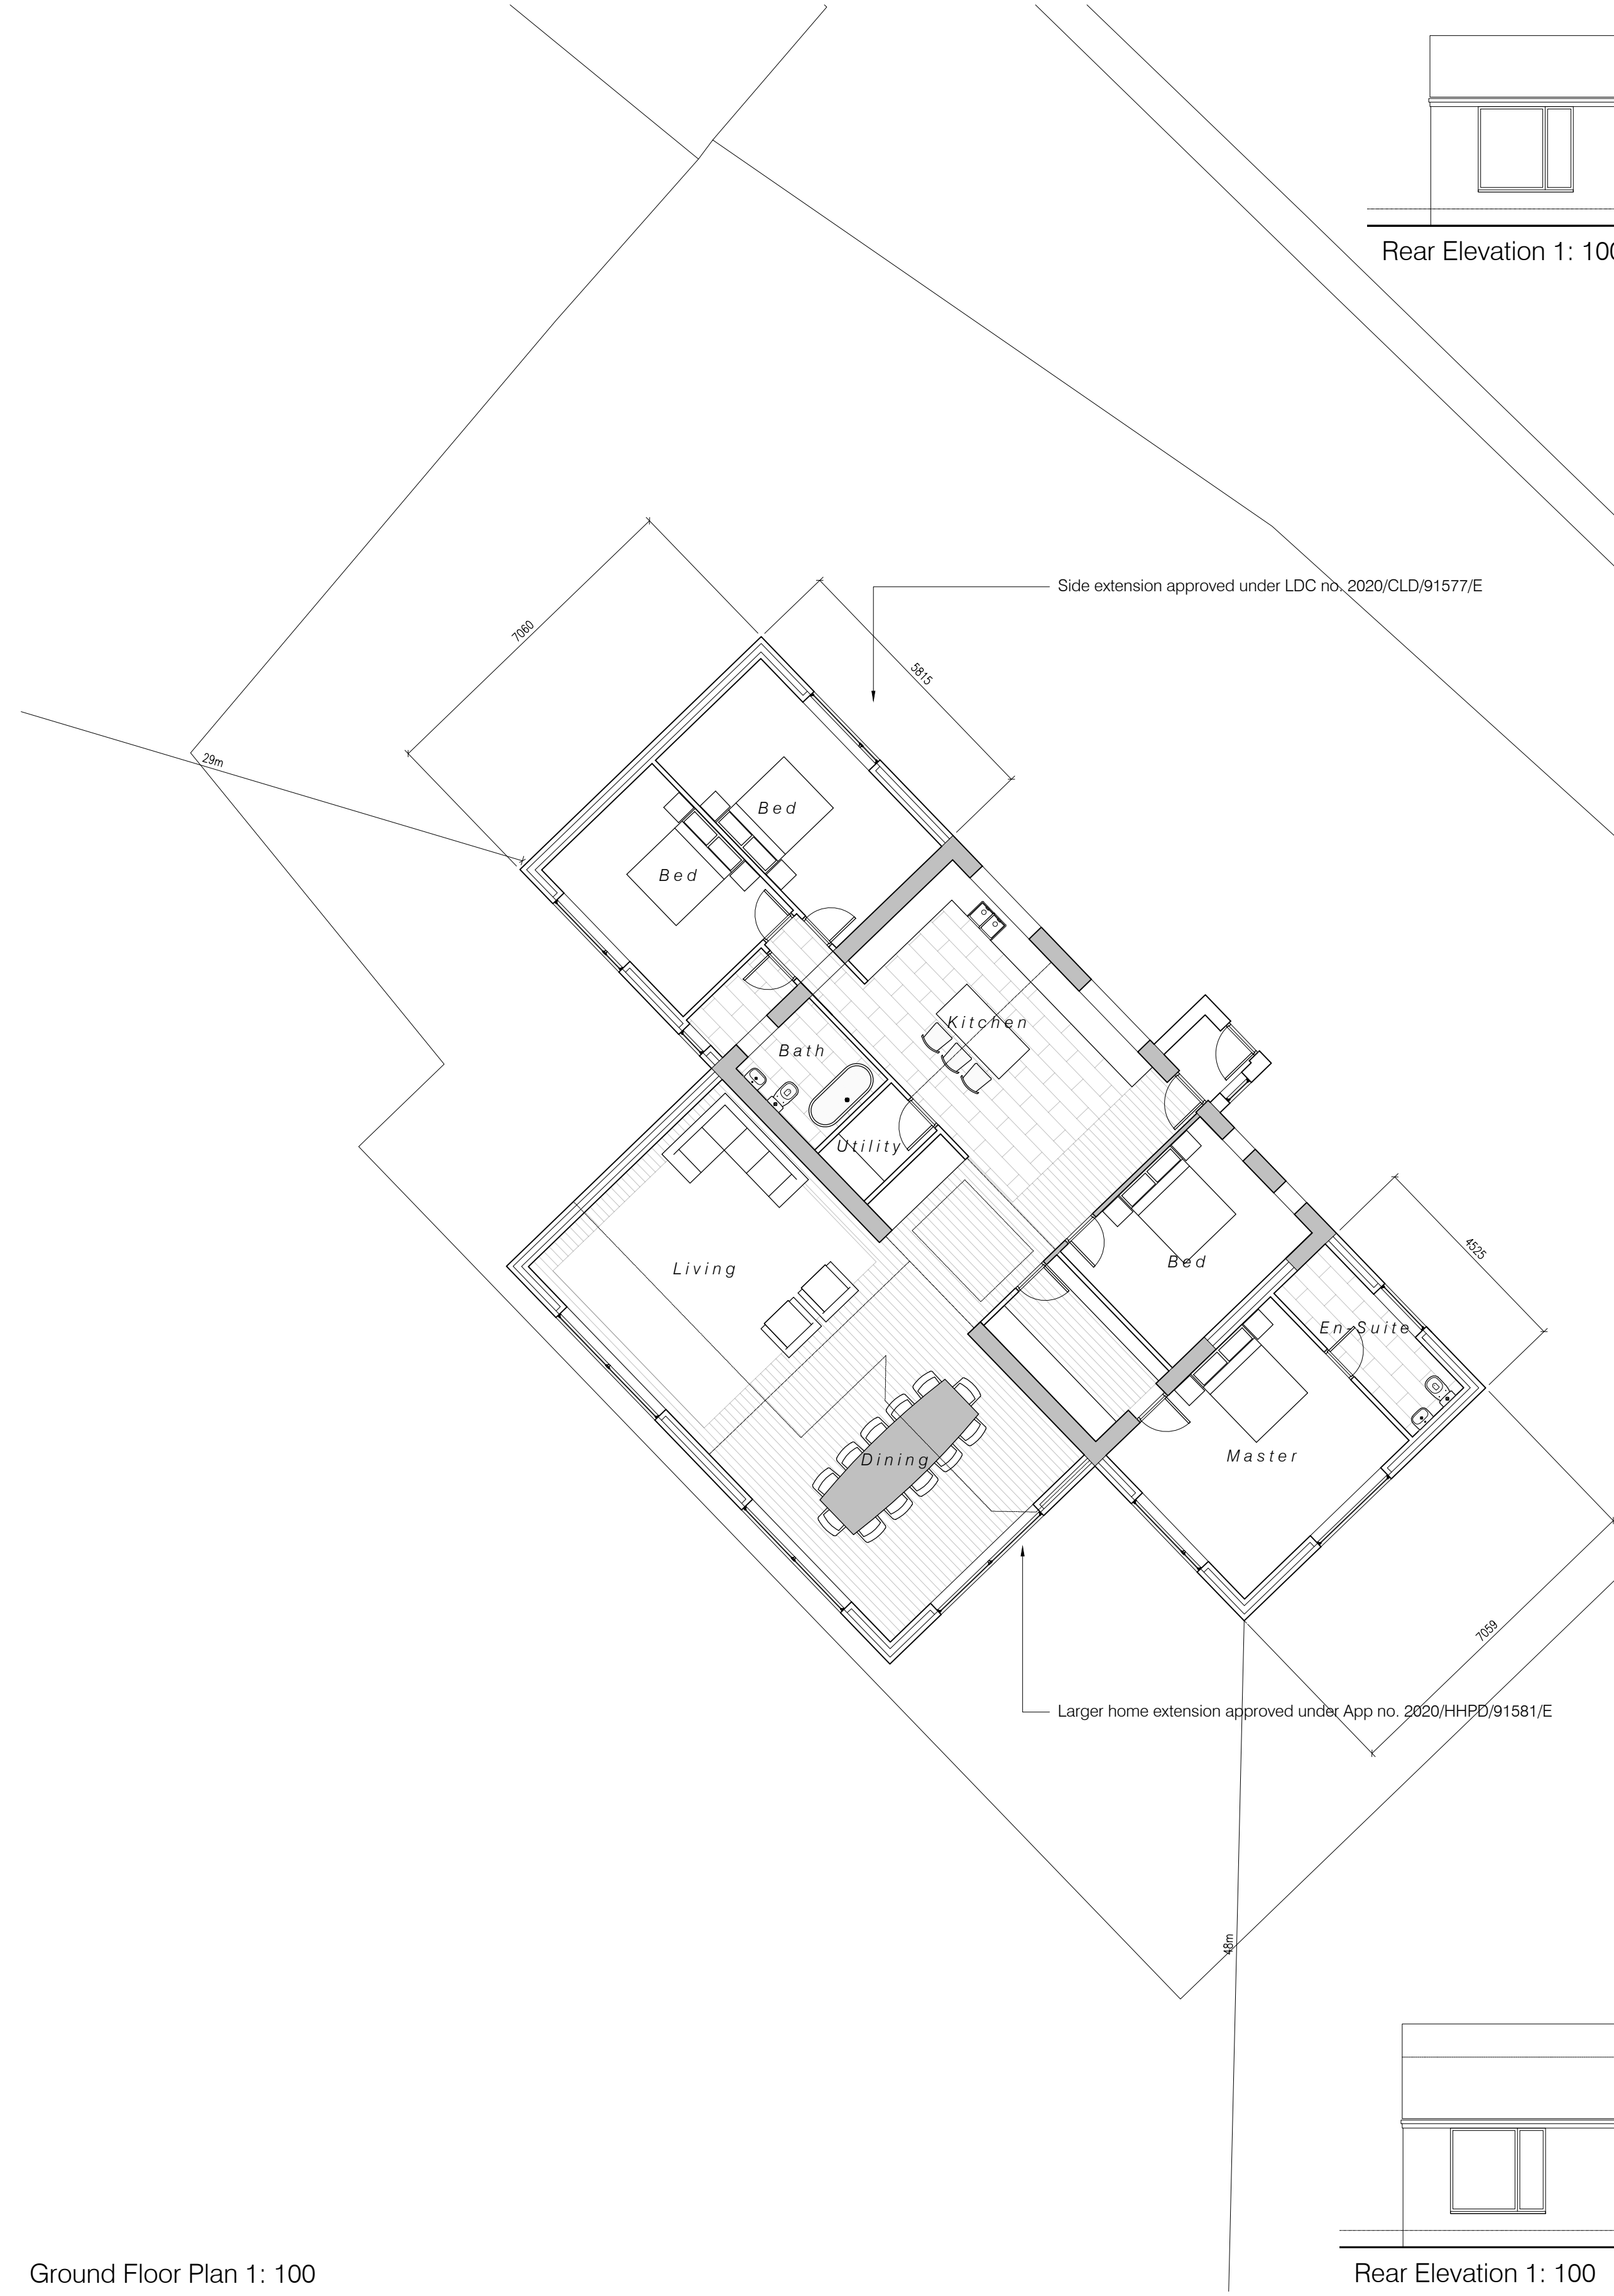


Ground Floor Plan 1: 100

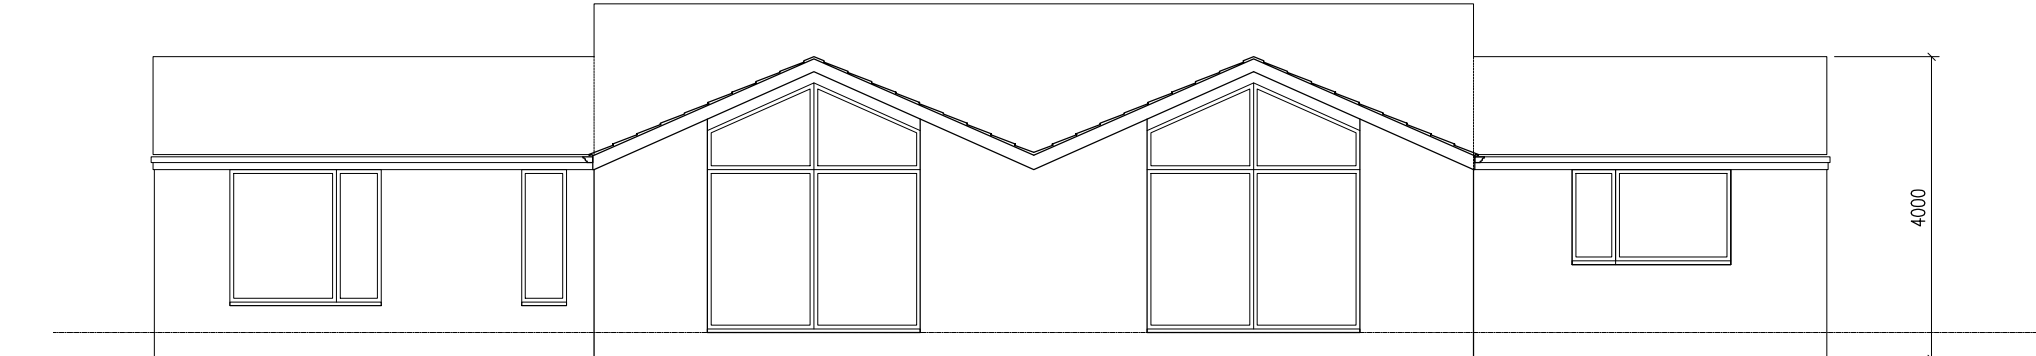


Rear Elevation 1: 100

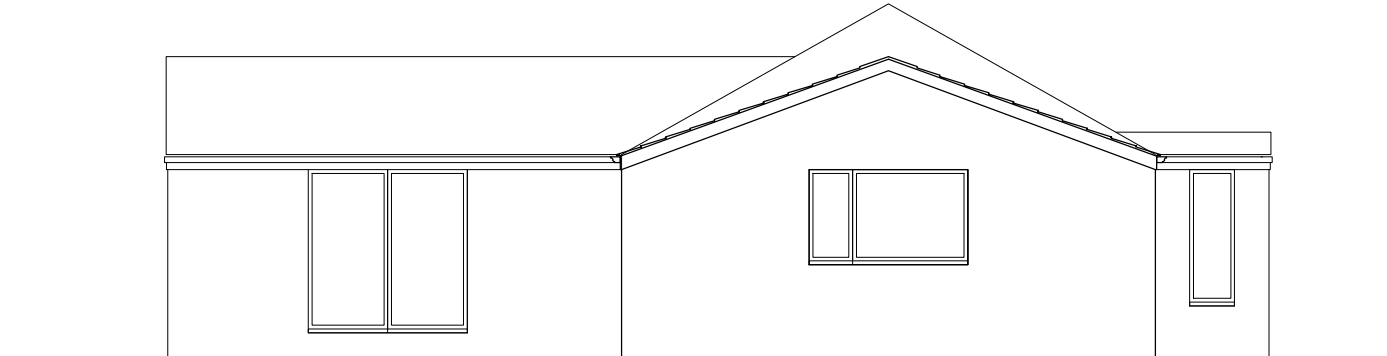

Side Elevation 1: 100

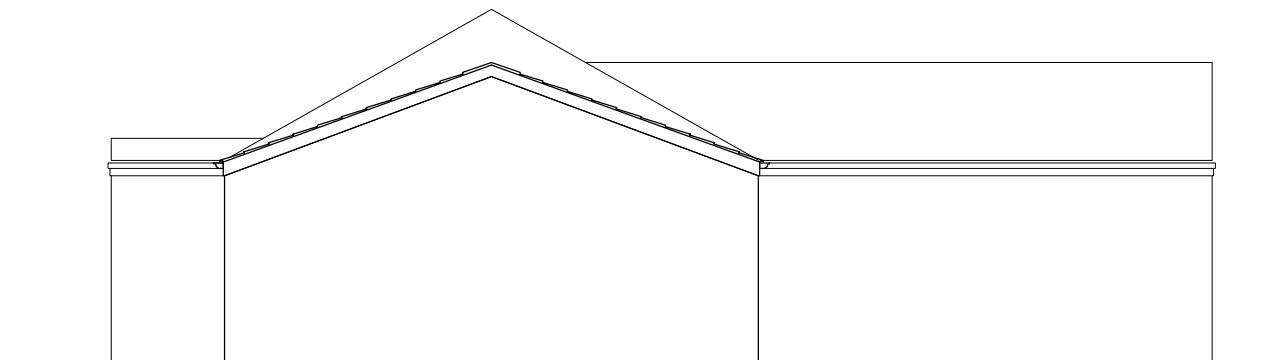


Side Elevation 1: 100

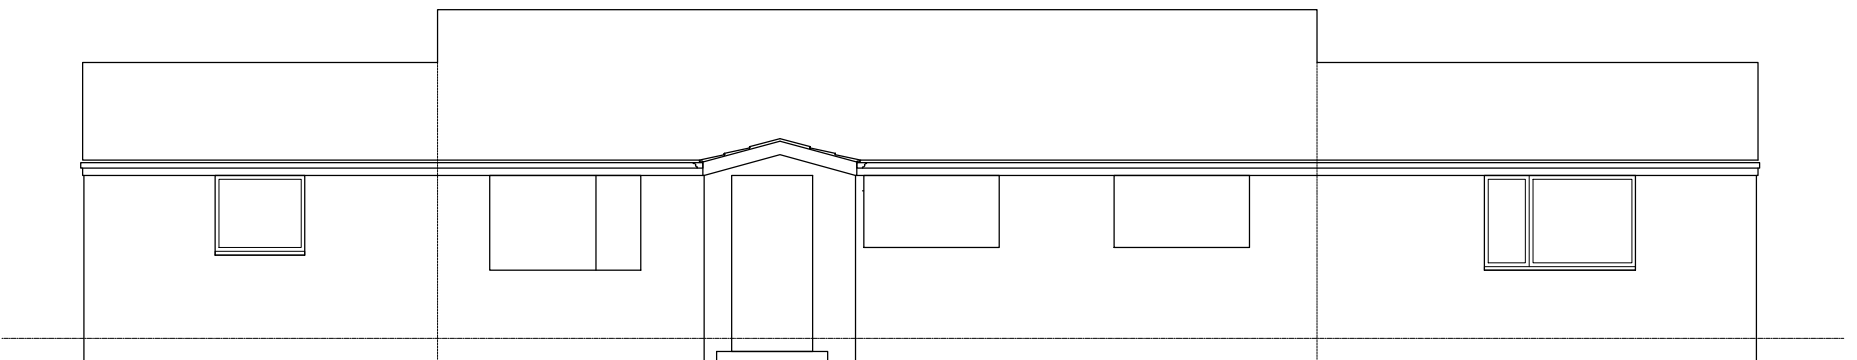

Front Elevation 1: 100


Approved_ GPDO Class A Side extensions_ Certificate of Lawfulness application 2020/CLD/91577/E

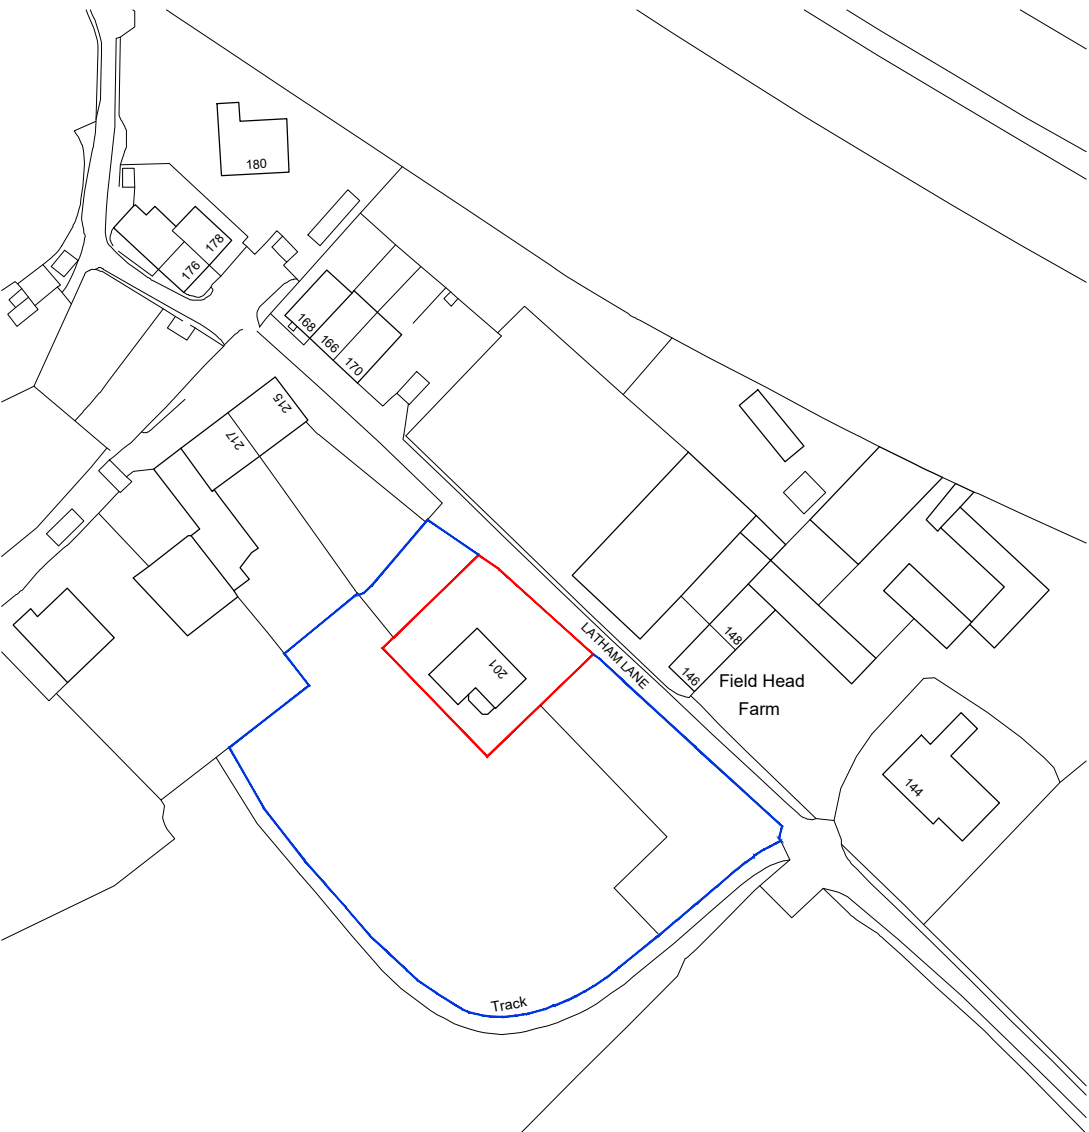


Location Plan 1: 1250

LATHAM LANE


Proposed_ Ridge to side extensions lifted 700mm

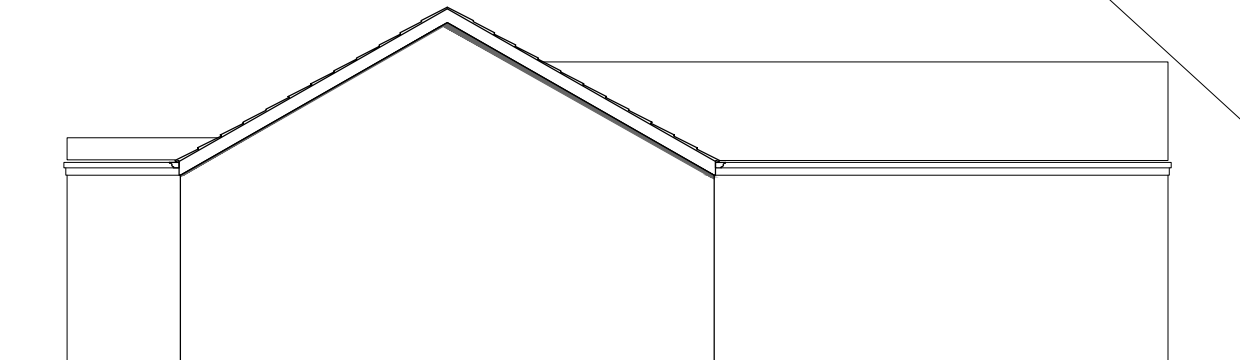


Side Elevation 1: 100

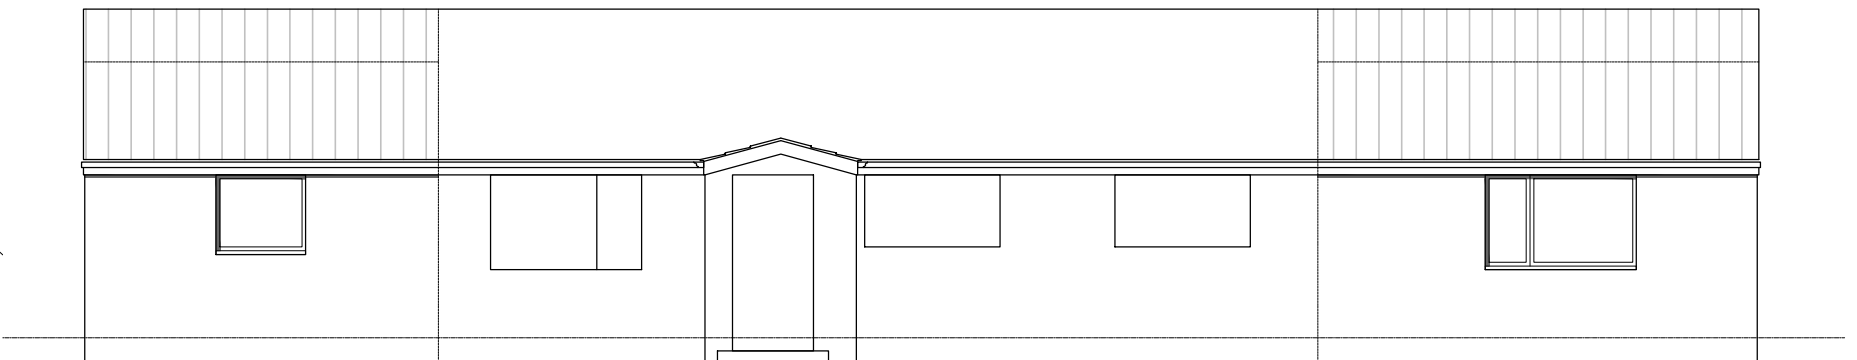

Front Elevation 1: 100

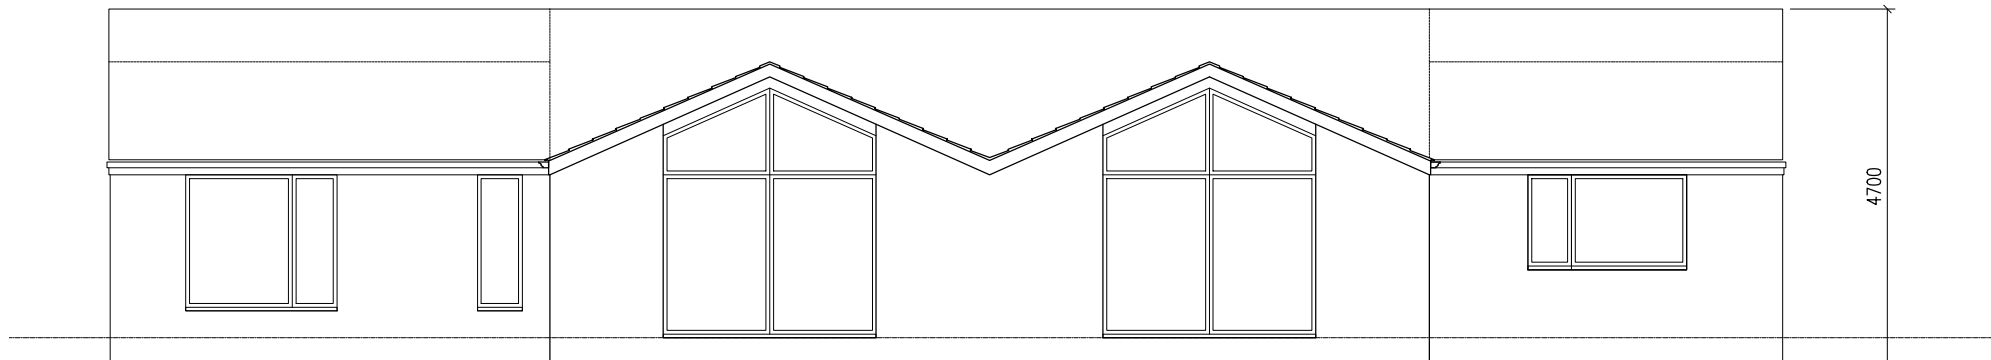

Rear Elevation 1: 100

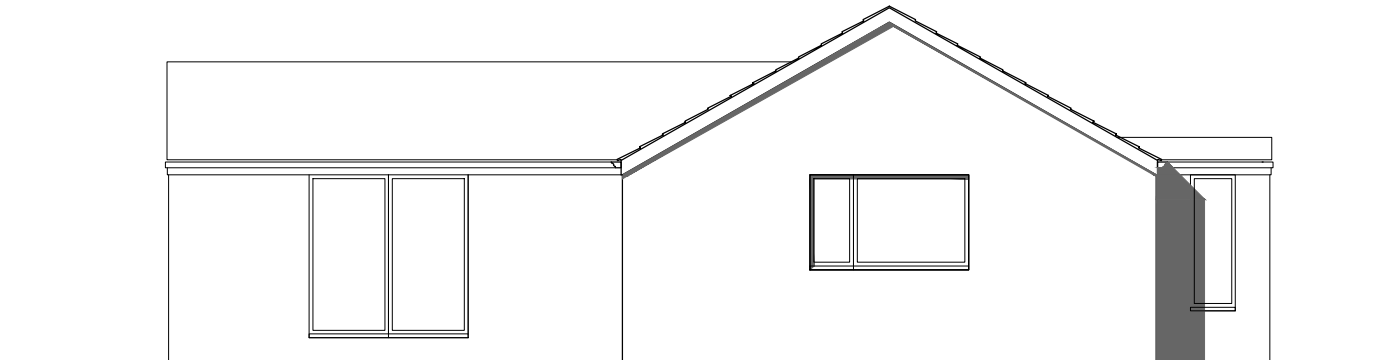

Side Elevation 1: 100