



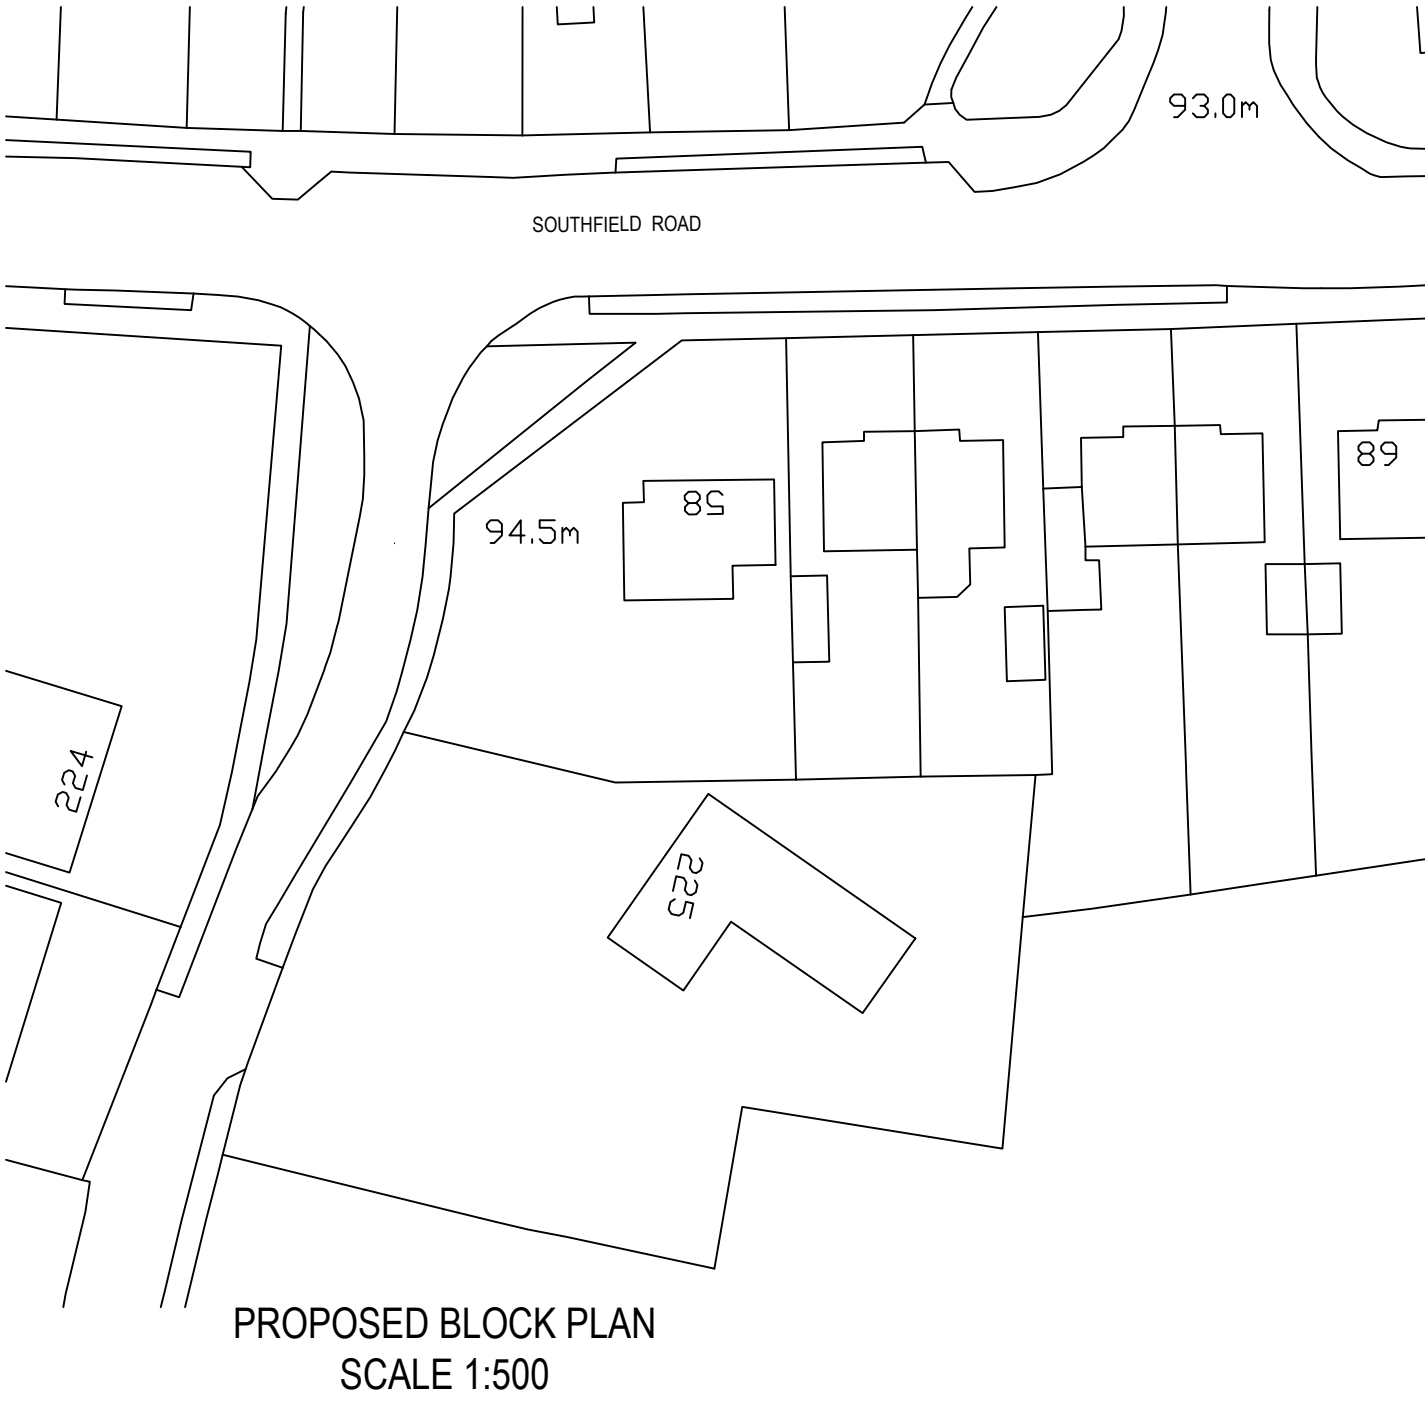

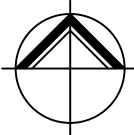

**NORTHERN
DESIGN
PARTNERSHIP**
Chartered Architects

THE CHAPEL
MILLMOOR ROAD
MELTHAM
HUDDERSFIELD HD9 5JU
TELEPHONE (01484) 854848
FAX (01484) 854949

CLIENT

MRS ELITA SKUJINA

PROJECT

PROPOSED EXTENSIONS AND
ALTERATIONS
58 SOUTHFIELD ROAD
WATERLOO

DRAWING TITLE

EXISTING AND PROPOSED SITE
PLANS

Rev.	Notes	Date	Drawn
*	*	*	*

SCALE	1:500 AT A1	10/20	A.D.
-------	-------------	-------	------

PROJECT No.	DRAWING No.	Rev.
2084	07	-