

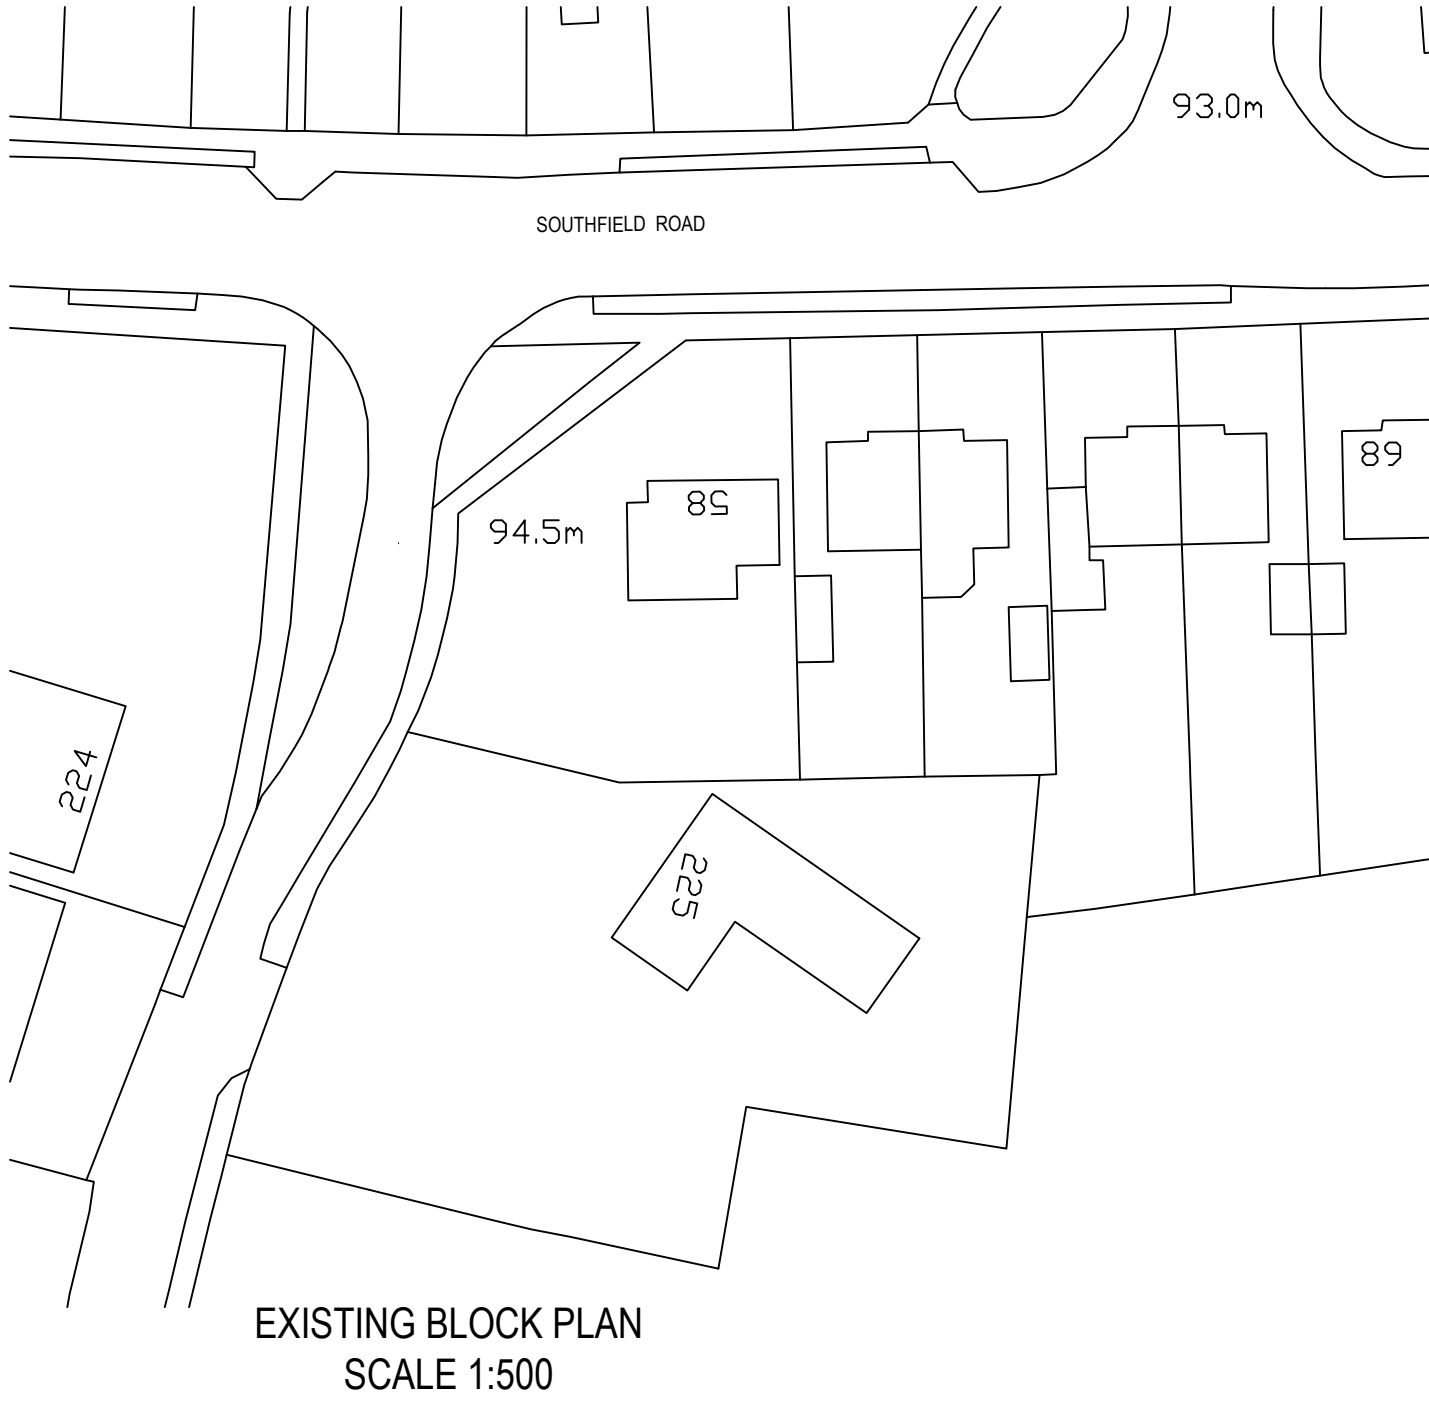


IF IN ANY DOUBT PLEASE ASK THE ARCHITECT FOR CLARIFICATION.

DO NOT SCALE FROM DRAWING. ALL DIMENSIONS TO BE CHECKED ON SITE

THE COPYRIGHT FOR THESE DRAWINGS REMAINS THE PROPERTY OF THE ARCHITECT, THEY MUST NOT BE REPRODUCED IN ANY WAY WITHOUT THE ARCHITECT'S PRIOR WRITTEN CONSENT.

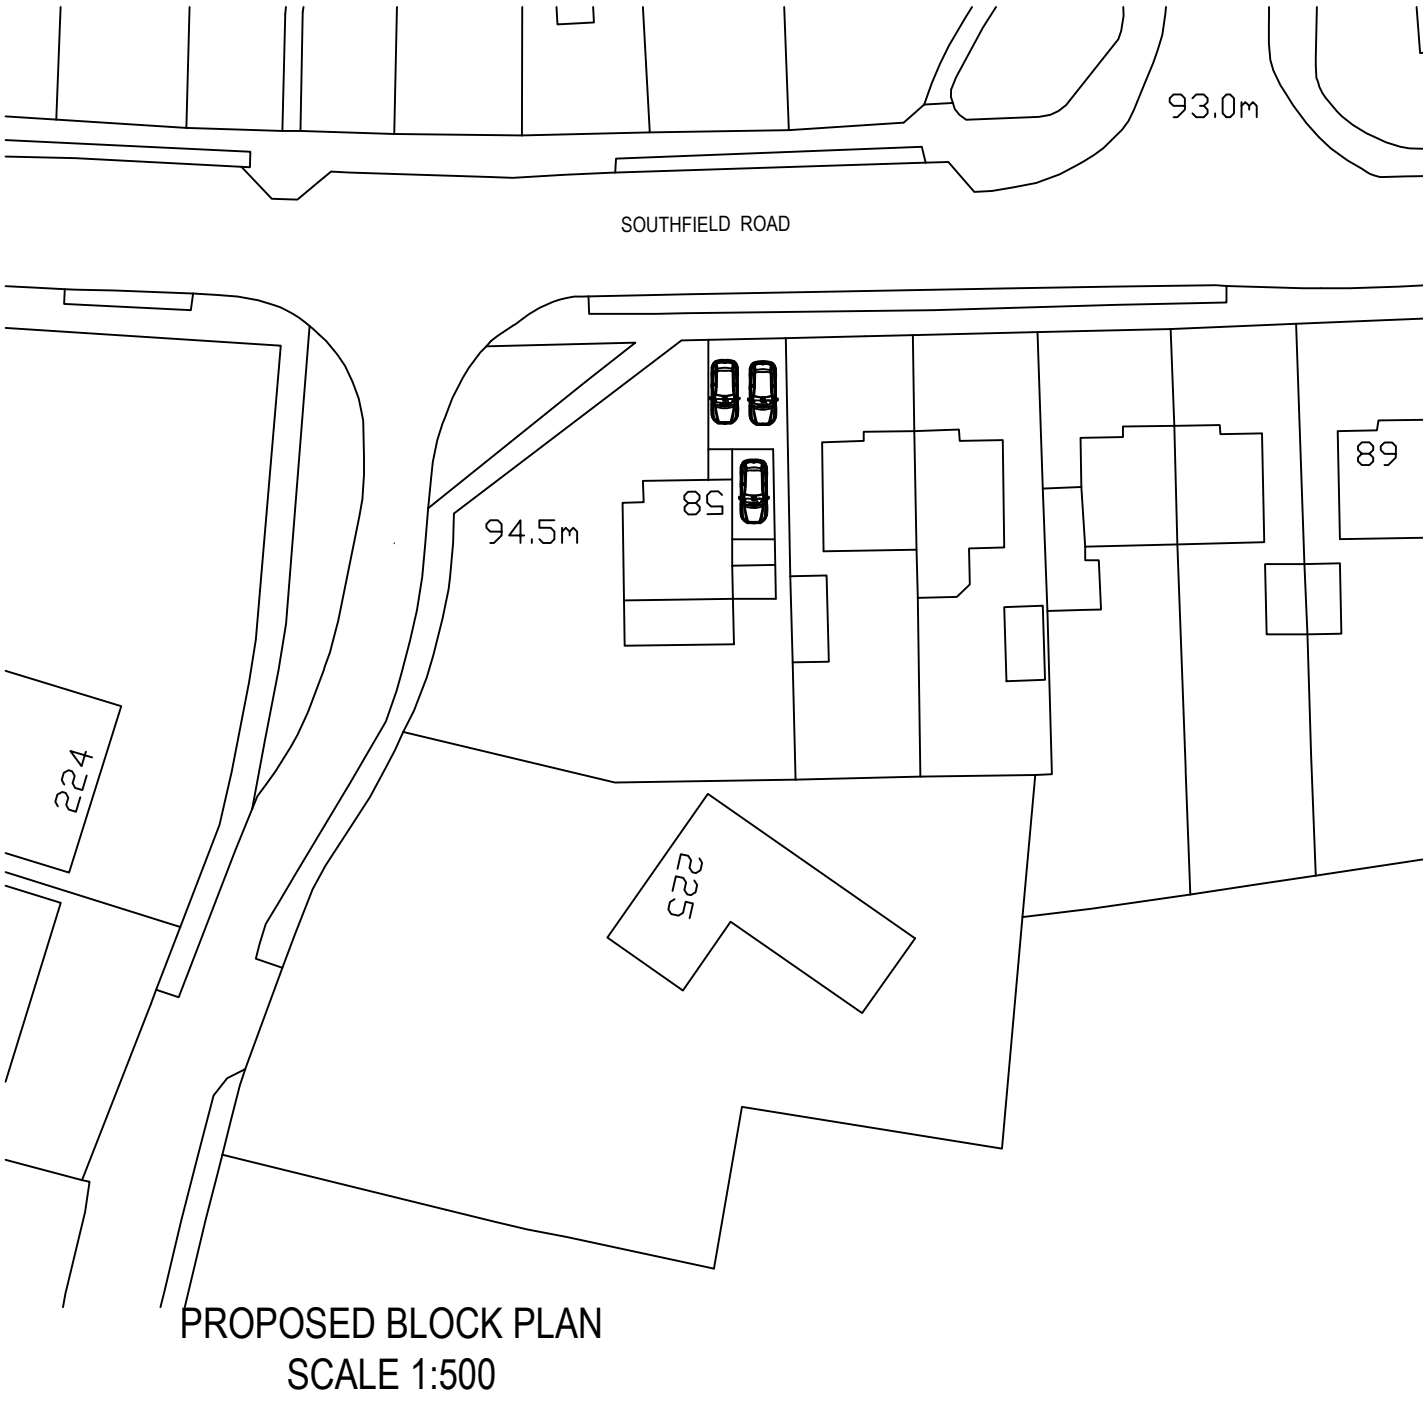

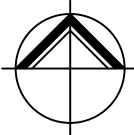

**NORTHERN
DESIGN
PARTNERSHIP**
Chartered Architects

THE CHAPEL
MILLMOOR ROAD
MELTHAM
HUDDERSFIELD HD9 5JU
TELEPHONE (01484) 854848
FAX (01484) 854949

CLIENT

MRS ELITA SKUJINA

PROJECT

PROPOSED EXTENSIONS AND
ALTERATIONS
58 SOUTHFIELD ROAD
WATERLOO

DRAWING TITLE

EXISTING AND PROPOSED SITE
PLANS

Rev.	Notes	Date	Drawn
A	PLANNING	01.21	A.D.
A	PLANNING	01.21	A.D.

SCALE

1:500 AT A1

10/20

A.D.

PROJECT No.	DRAWING No.	Rev.
2084	07	B