

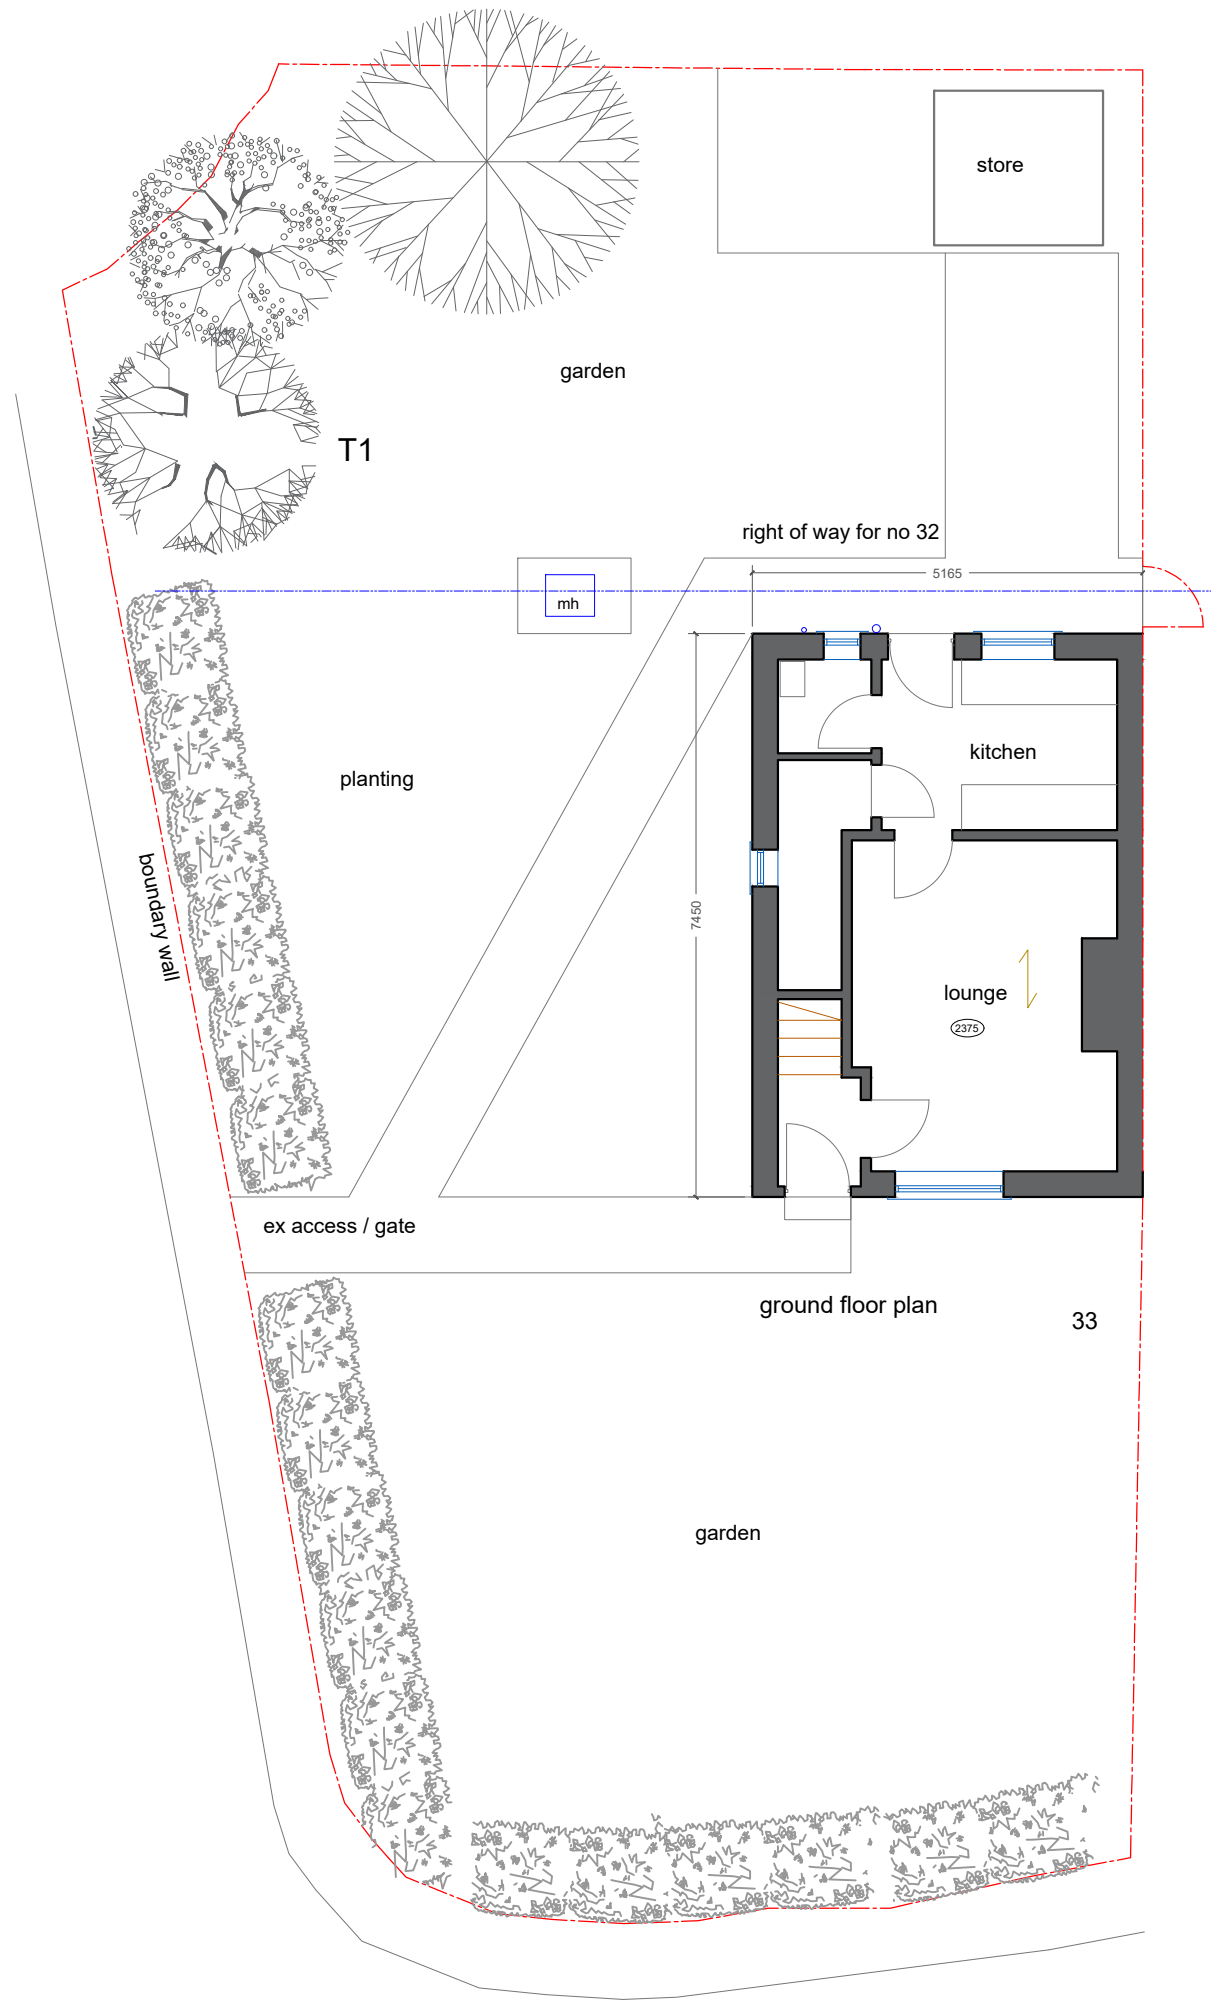
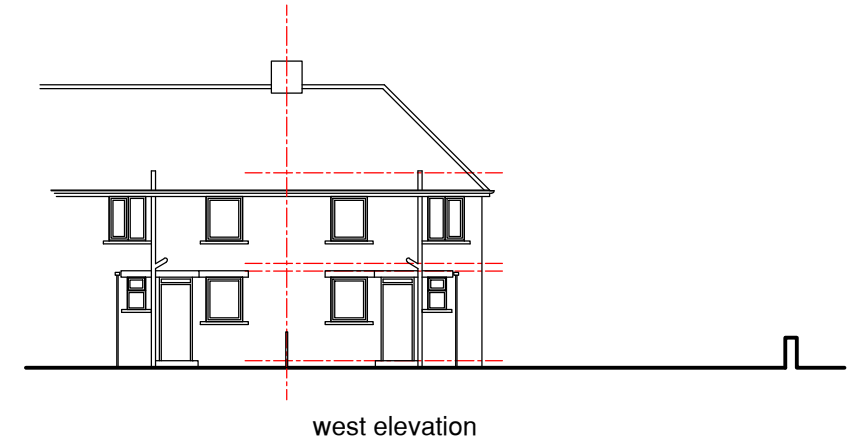


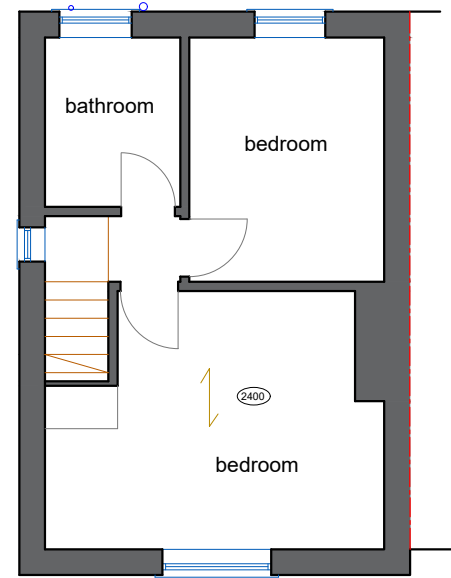

elevations 1:200

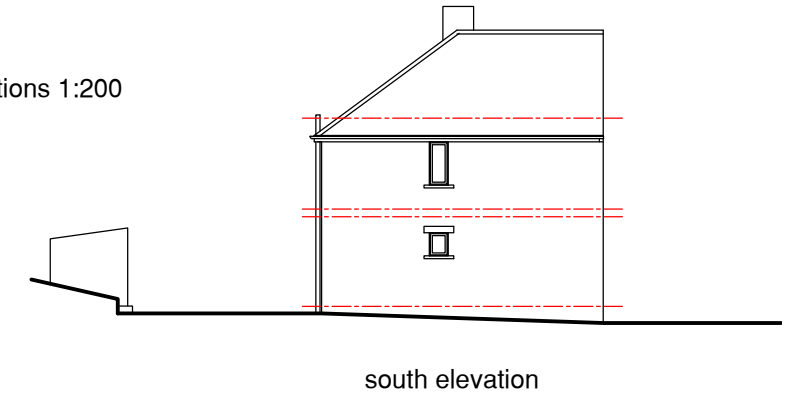

Status:
Planning
Date:
Nov 2020
Scale:
1:100 /200
Drg No:
HC03.#

Title: Existing Plans and Elevations
#

Project: Side Extension
33 Hepworth Crescent, Hepworth HD9 1HU

