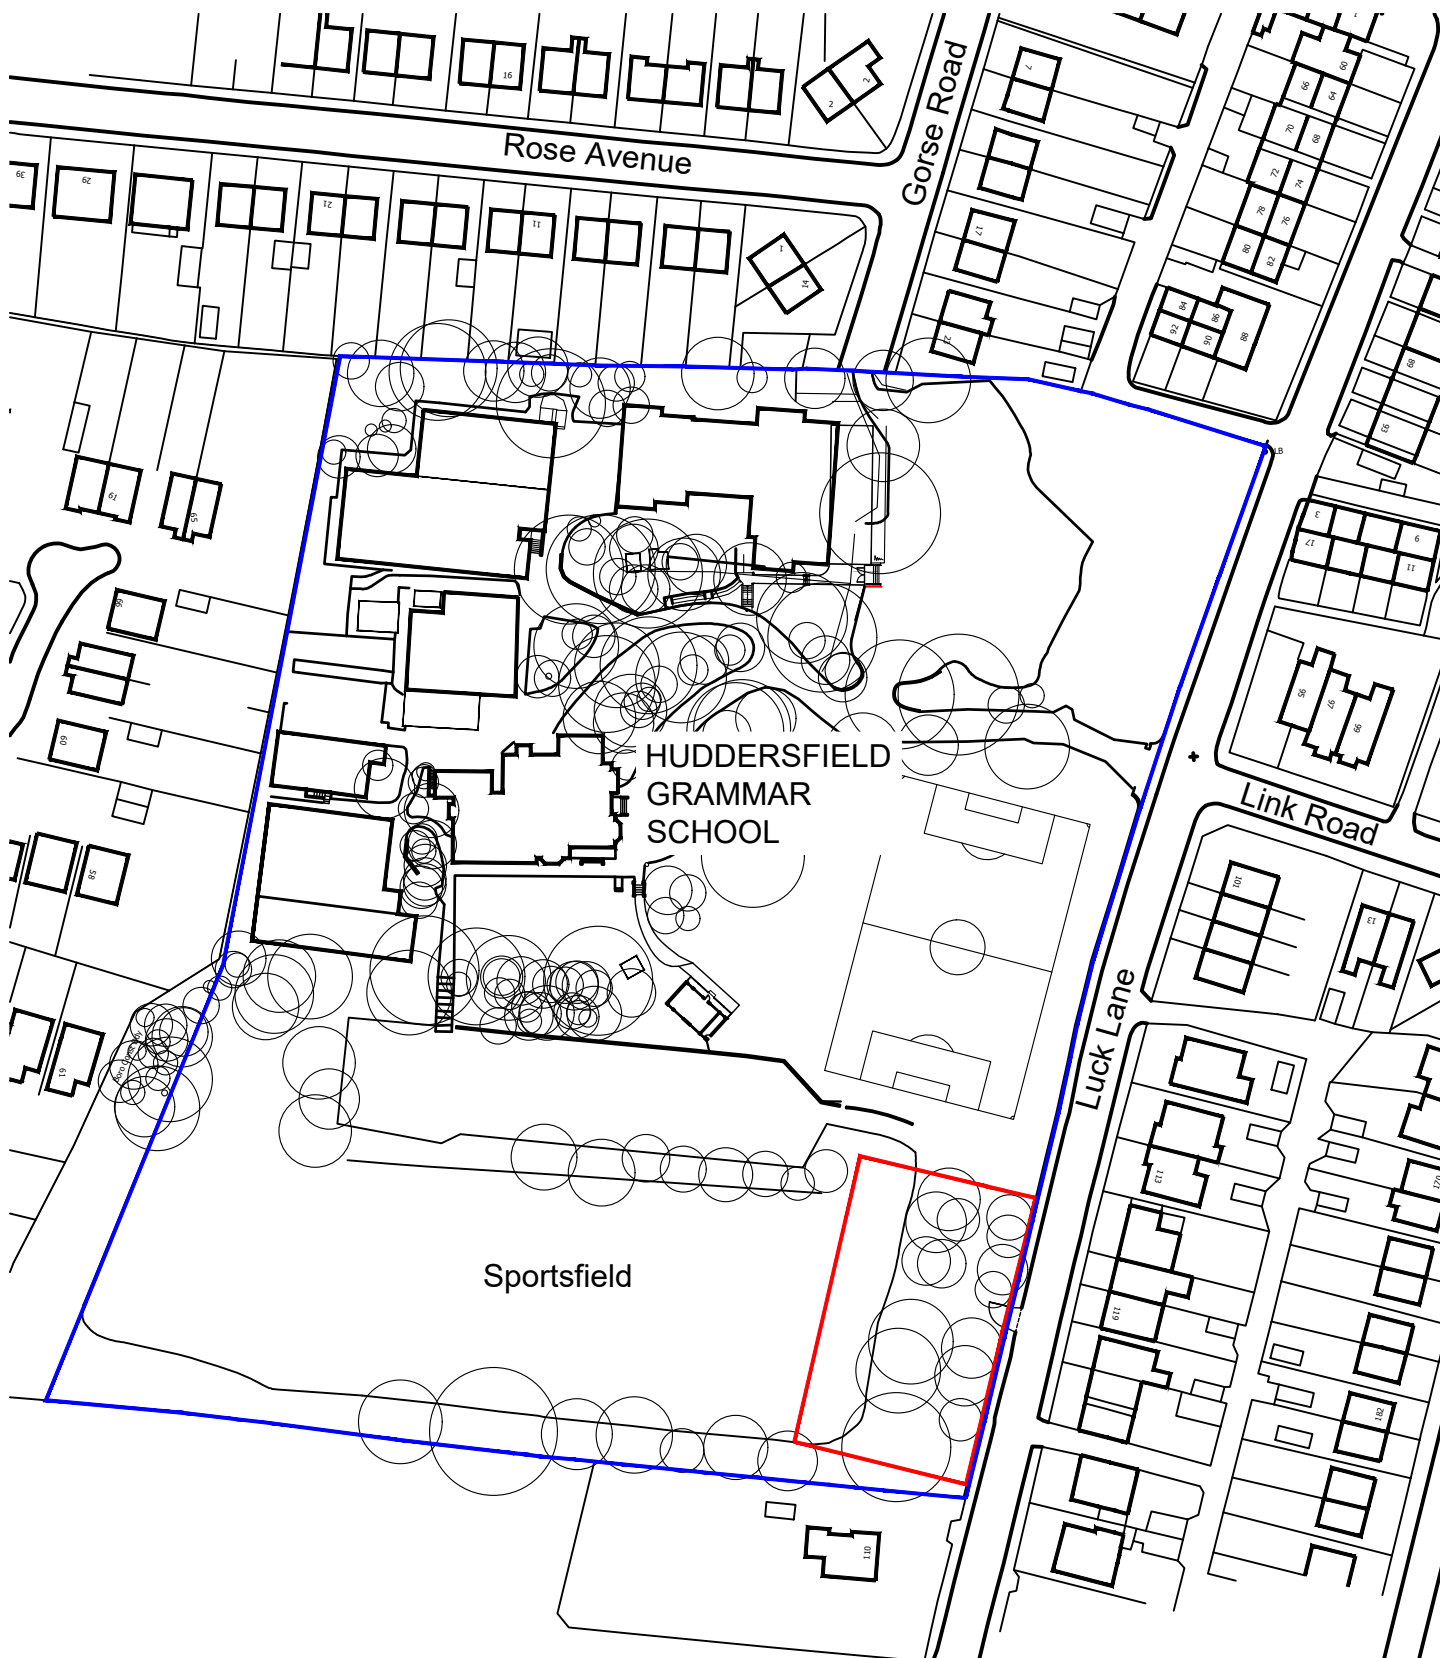


0m 10m 20m 30m 40m 50m 1:1250

Revision

Project

Staff Car Park
Huddersfield Grammar School, Luck Lane
Huddersfield HD1 4QX

Client

Cognita

Sheet Title

Site Location Plan

Drawn

CB

Date

23.10.2020

Scale(s) @ A4

1:1250

Status

Planning Issue

Project No.

88:20

Rev

Dwg No.

8820-LOC1

harchitects

The Old Telephone Exchange, Albert Street, Rugby, Warks, CV21 2SA
info@hb-architects.co.uk | www.hb-architects.co.uk | 01788 576137

© Copyright