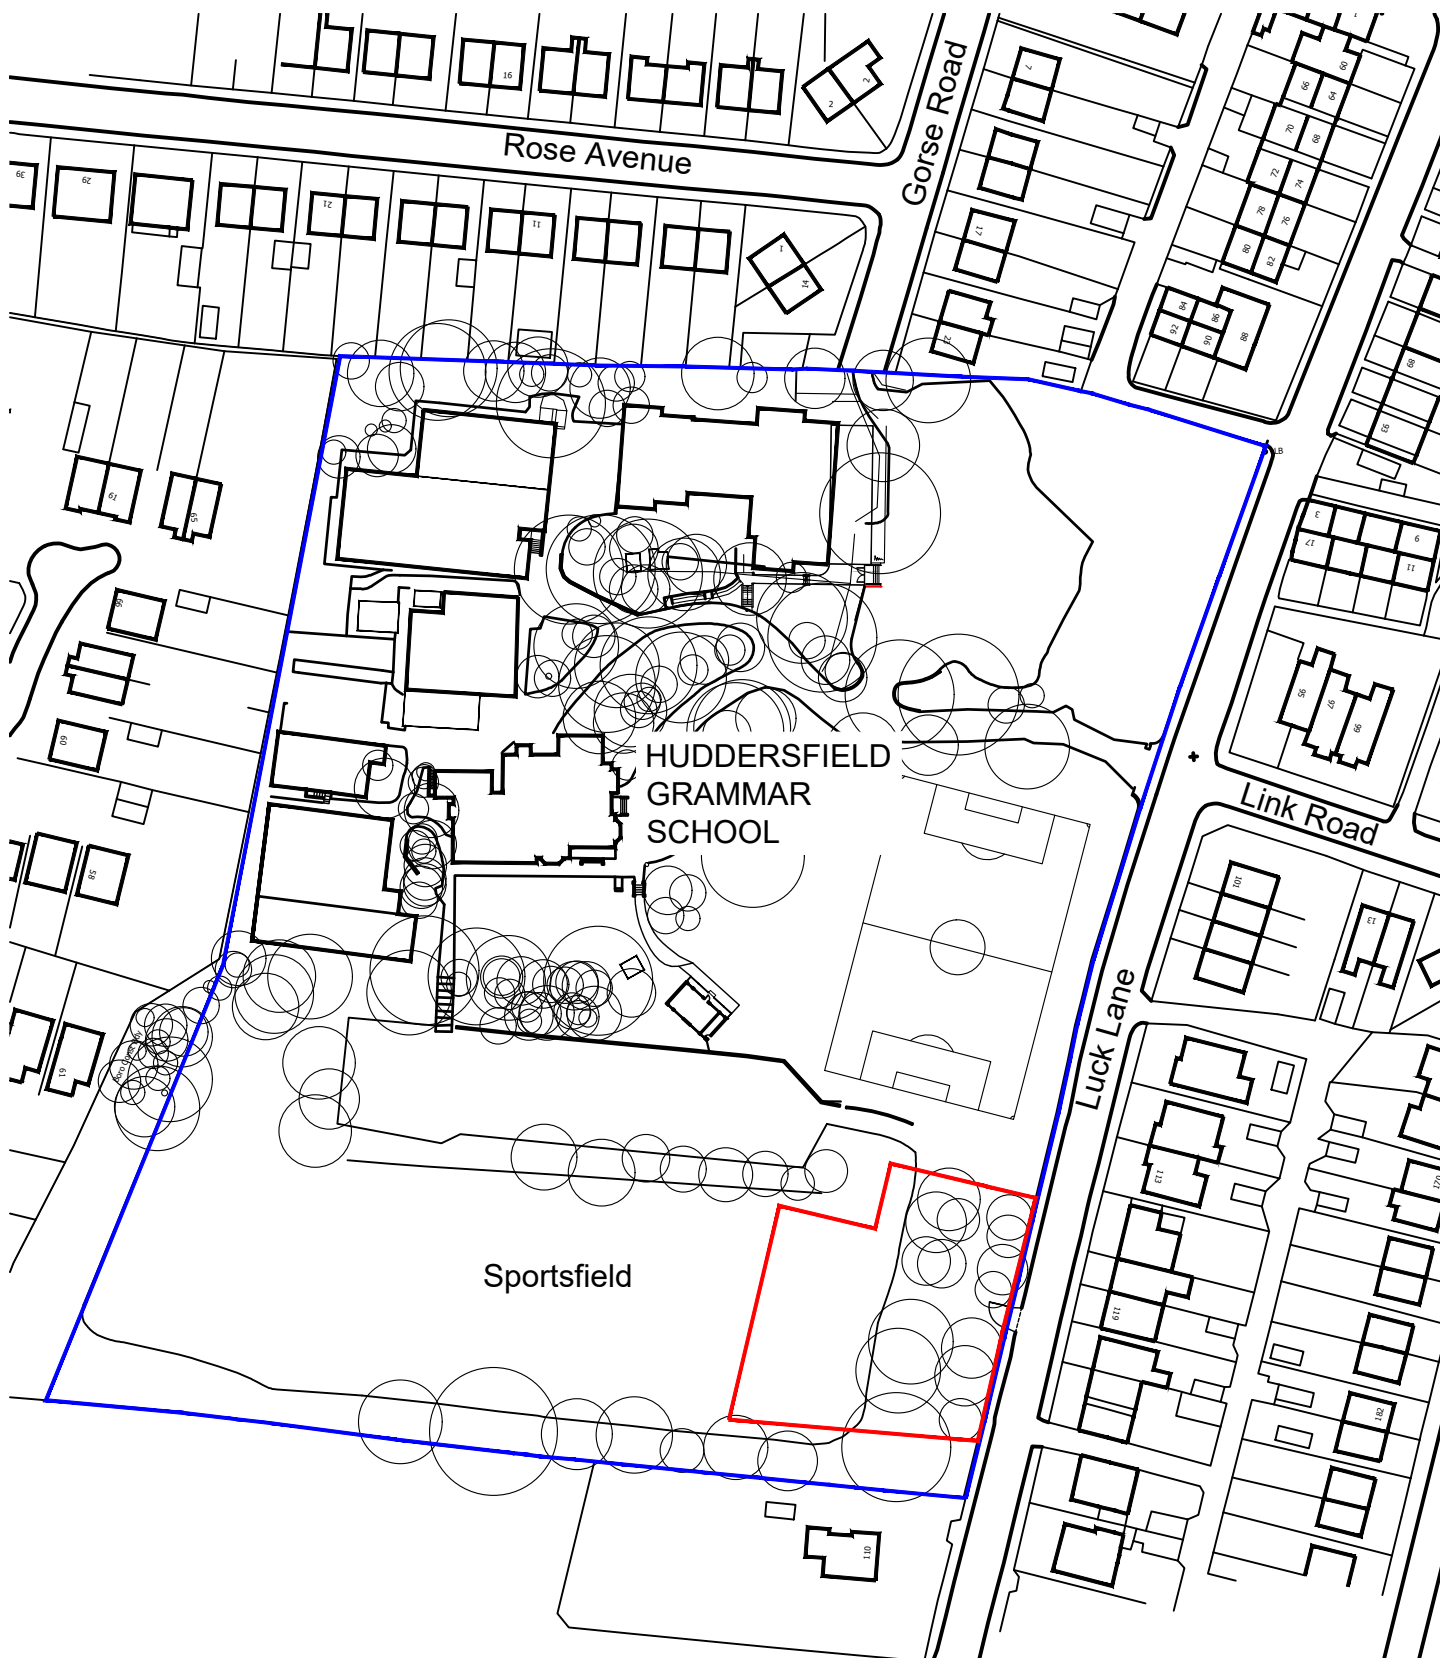


0m 10m 20m 30m 40m 50m 1:1250

Revision: A | 10.12.2020 | Site boundary updated to suit revised parking layout

Project

Staff Car Park

Huddersfield Grammar School, Luck Lane
Huddersfield HD1 4QX

Client

Cognita

Sheet Title

Site Location Plan

Drawn

CB

Date

23.10.2020

Scale(s) @ A4

1:1250

Status

Planning Issue

Project No.

88:20

Rev

A

Dwg No.

8820-LOC1

harchitects

The Old Telephone Exchange, Albert Street, Rugby, Warks, CV21 2SA
info@hb-architects.co.uk | www.hb-architects.co.uk | 01788 576137

© Copyright