
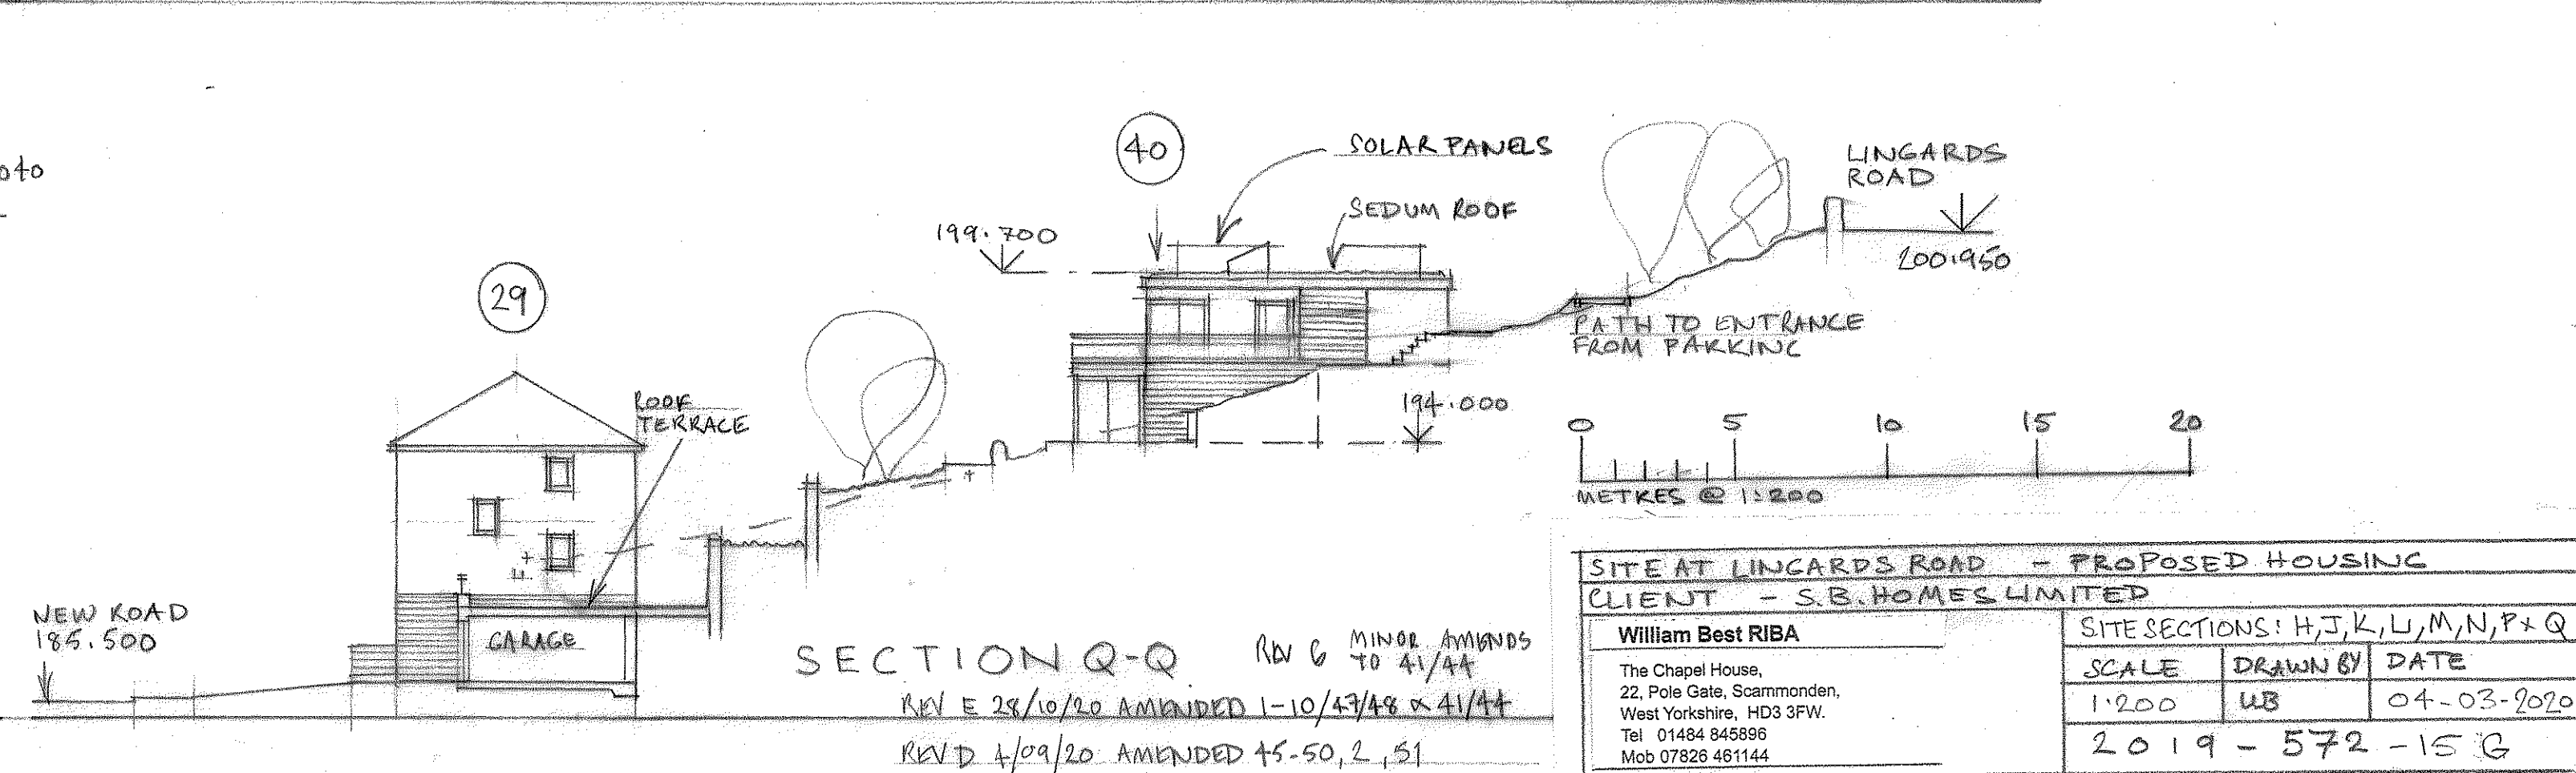
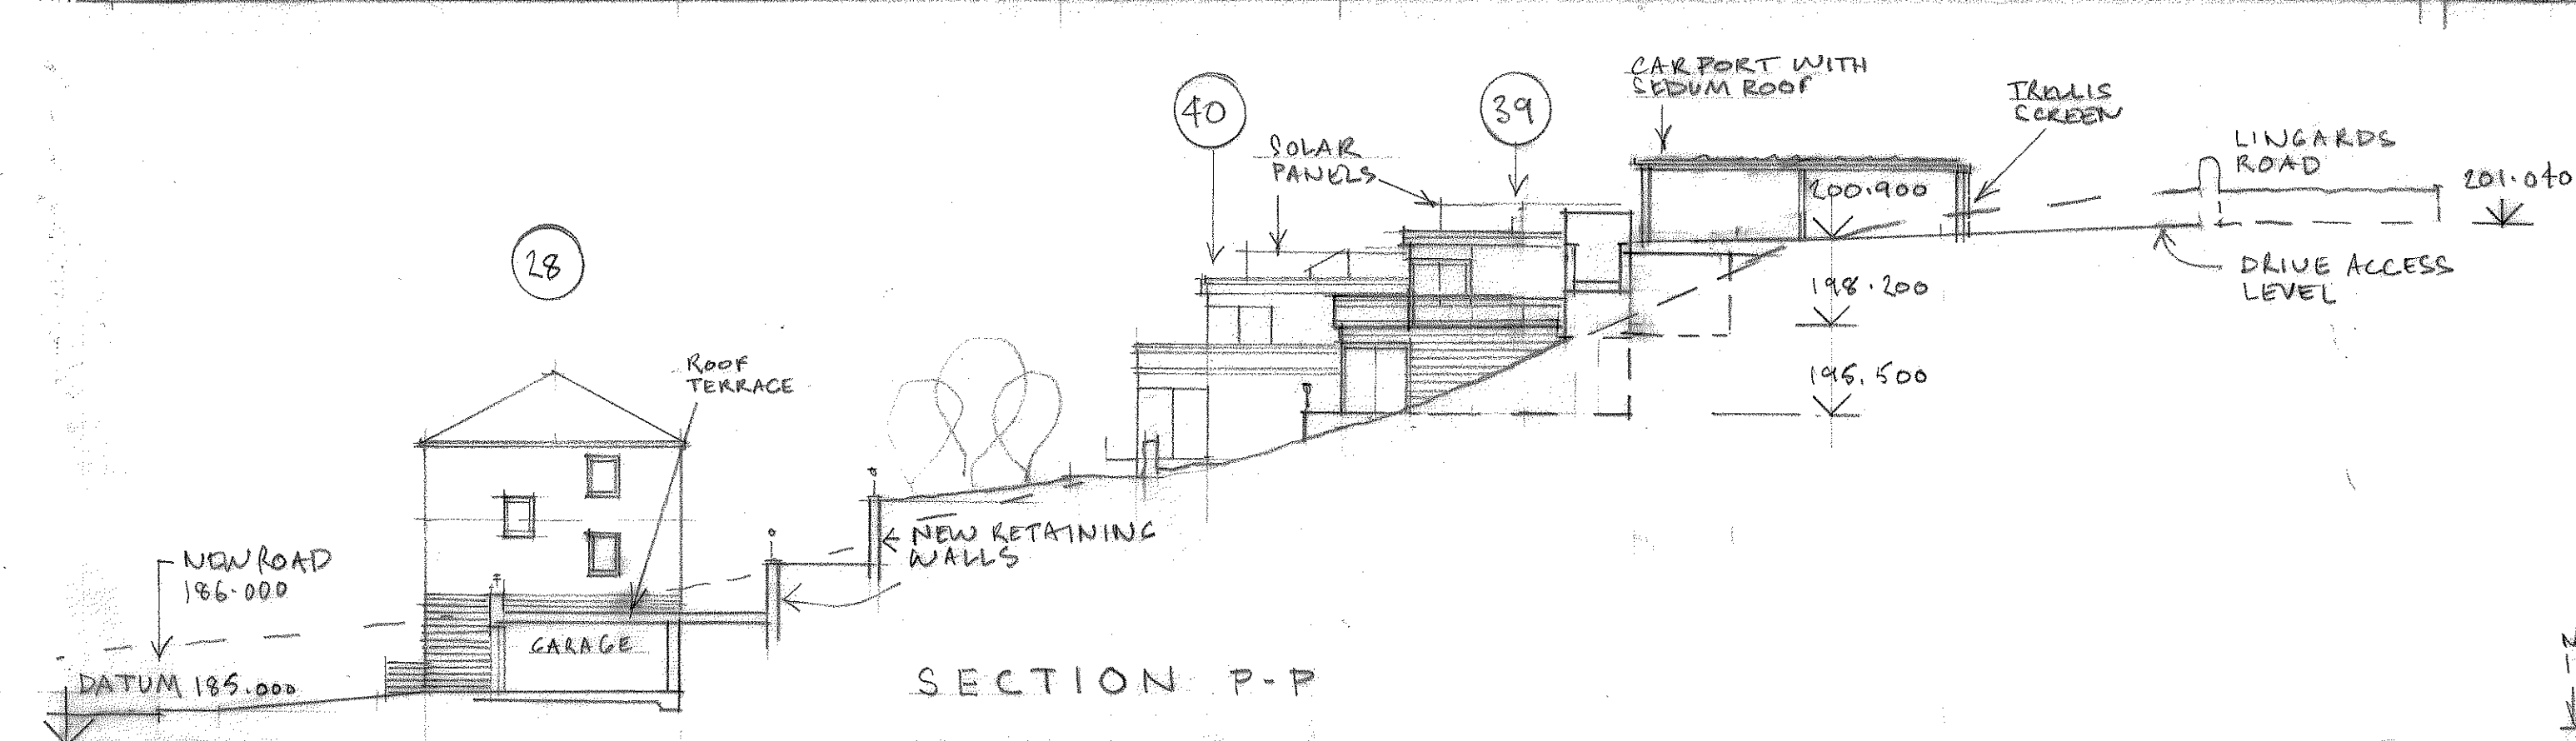
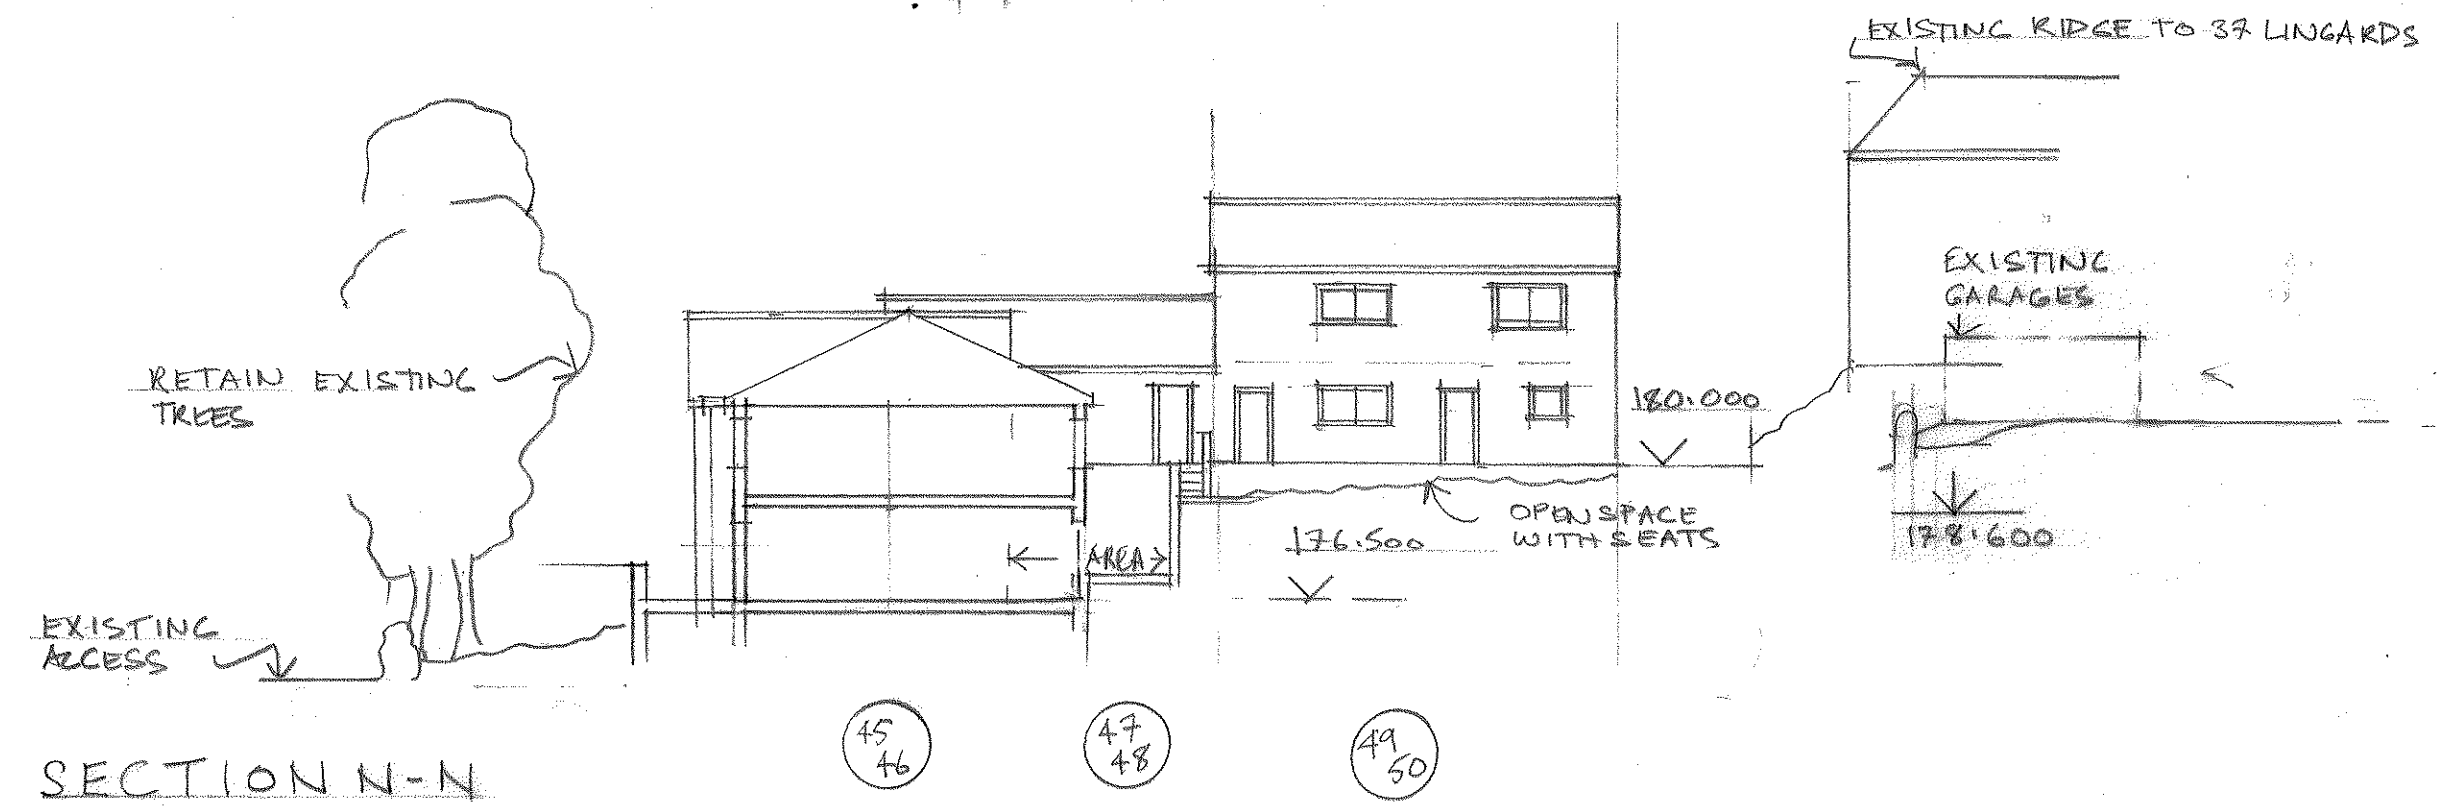


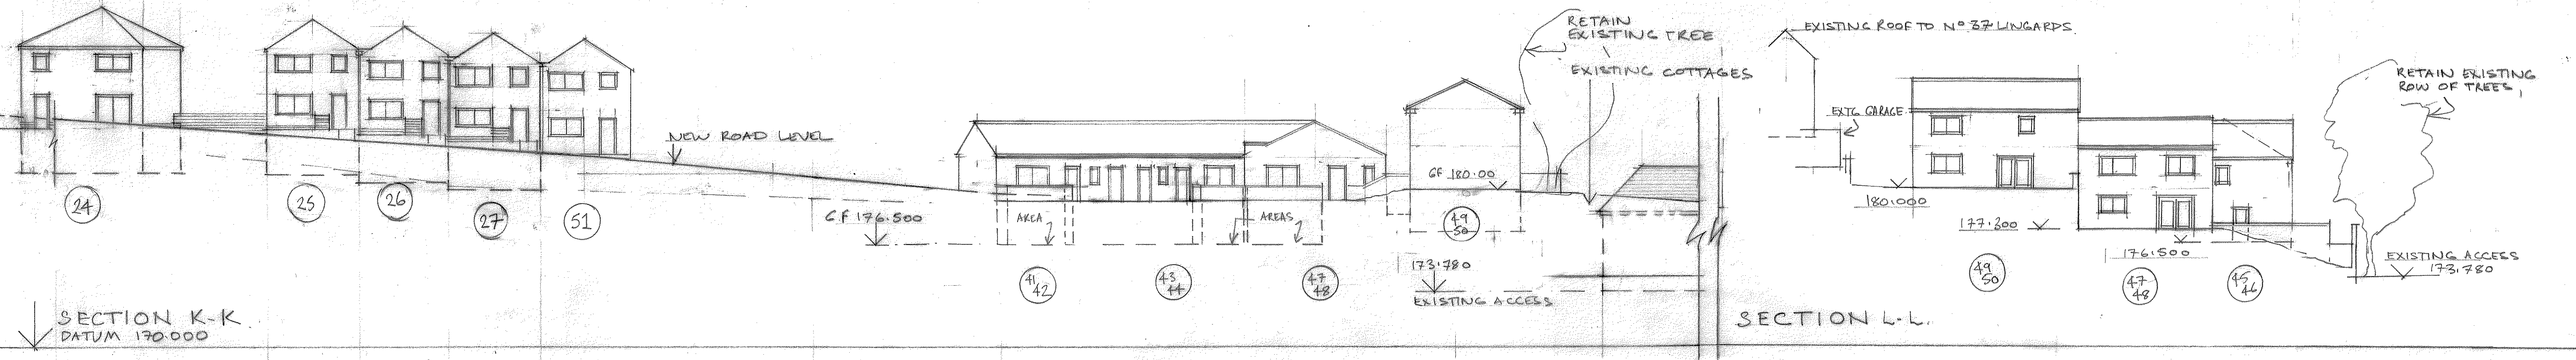

SITE AT LINGARDS ROAD - PROPOSED HOUSING			
CLIENT - S.B. HOMES LIMITED			
William Best RIBA		SITE SECTIONS: H, J, K, L, M, N, P & Q	
The Chapel House, 22, Pole Gate, Sarnammonden, West Yorkshire, HD3 3FW. Tel 01484 845886 Mob 07828 481144		SCALE	DATE
		1:200	04-03-2020
		WB	2019-572-15 G