

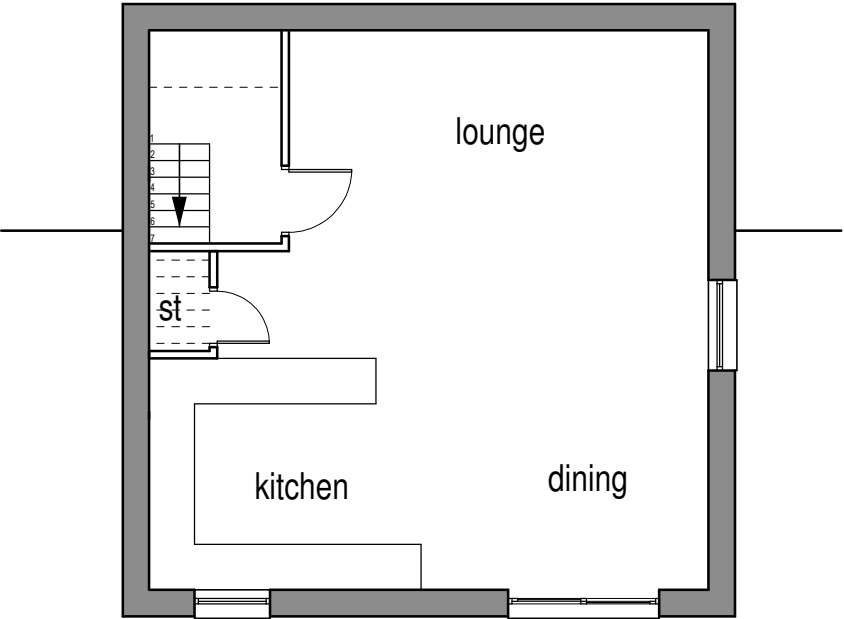


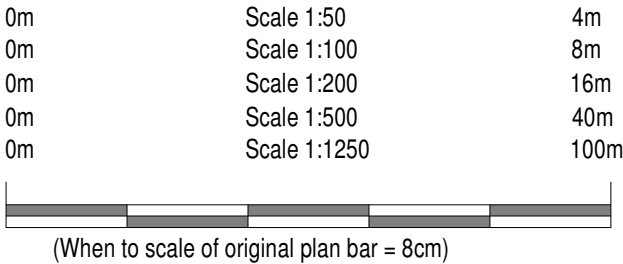


Ground floor layout (1:100)

SIZE
7.4 x 7.4 internal = 54.76m² (588 ft²) per floor.

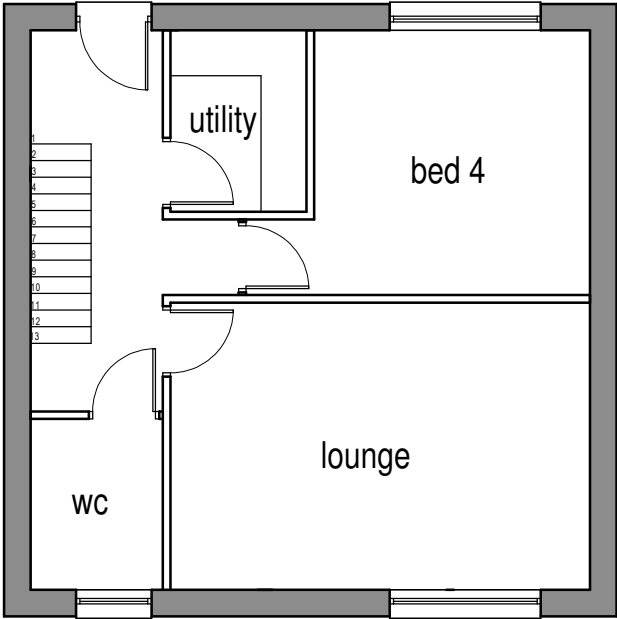

First floor layout (1:100)

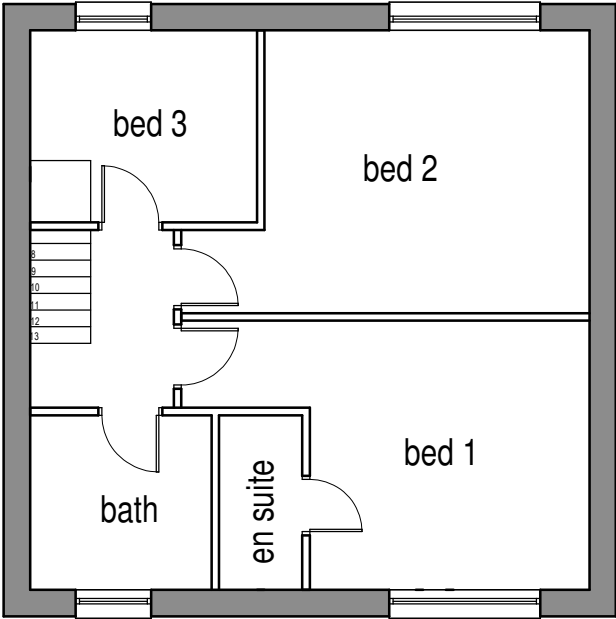

Second floor layout (1:100)

William Best RIBA
The Chapel House
22, Pole Gate, Scammonden.
HD3 3FW.
Tel 01484 845896.

Site at Lingards Road, Slaithwaite - Proposed Housing.

Client: SB Homes.

Title : House Type B Layouts.

Scale: 1:100

Drawn by

SAM

Date

20/10/2020.

Drg No: 2019/572 - 102.