

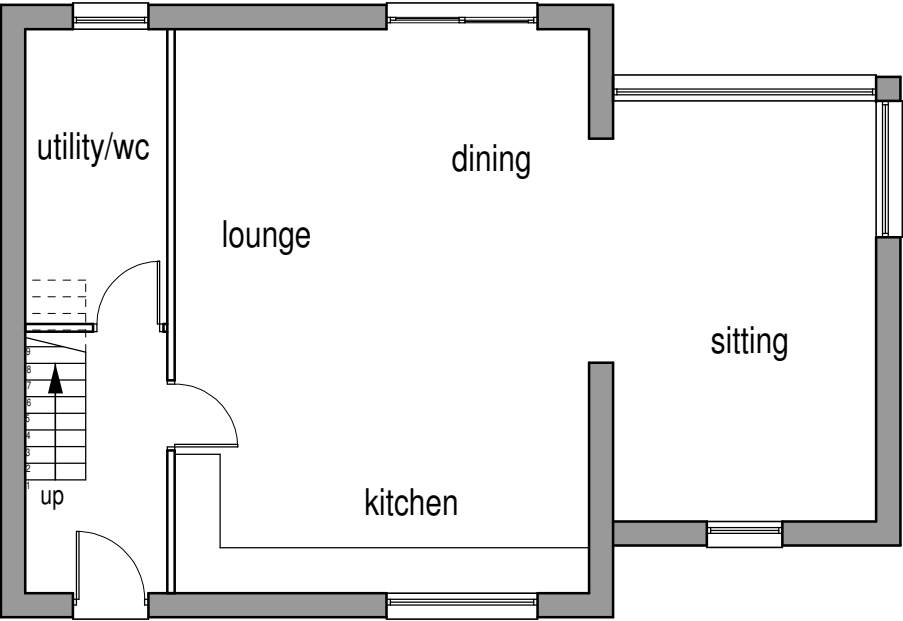


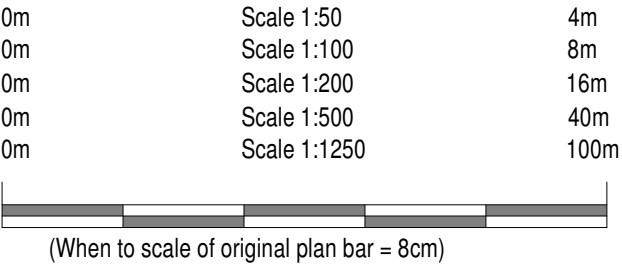

Ground floor layout (1:100)

SIZE
7.4 x 7.4 plus 5.56 x 3.48 internal = 74.10m² (796 ft²).

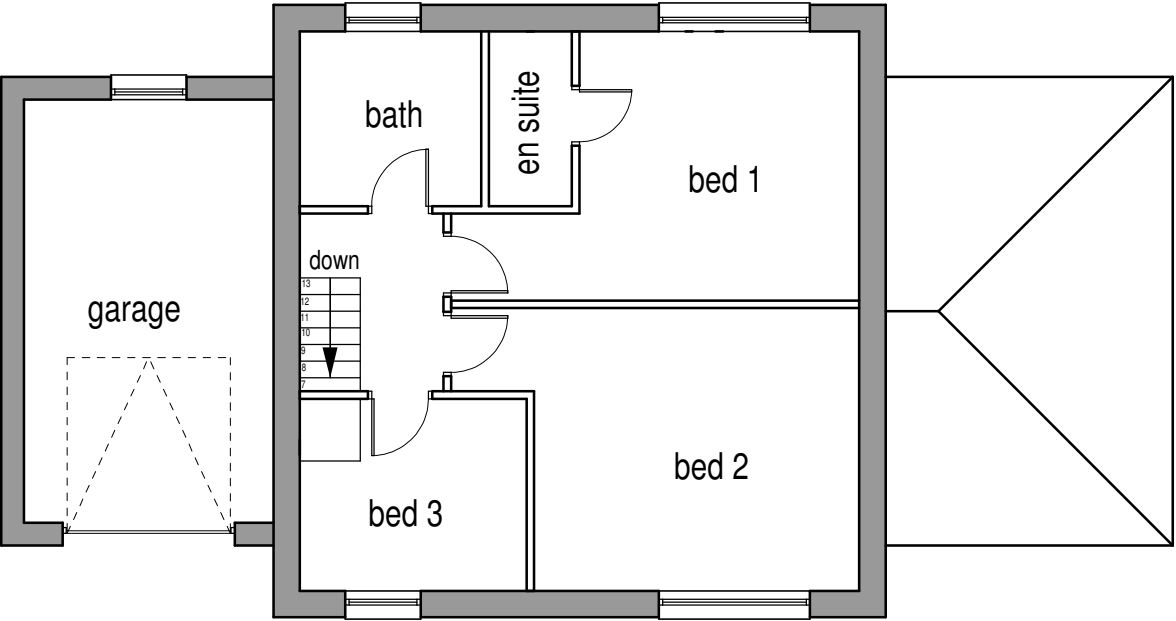

First floor layout (1:100)

SIZE
7.4 x 7.4 internal = 54.76m² (588 ft²).

William Best RIBA
The Chapel House
22, Pole Gate, Scammonden.
HD3 3FW.
Tel 01484 845896.

Site at Lingards Road, Slaithwaite - Proposed Housing.

Client: SB Homes.

Title : House Type D Layouts.

Scale: 1:100

Drawn by	Date
SAM	20/10/2020.

Drg No: 2019/572 - 106.