


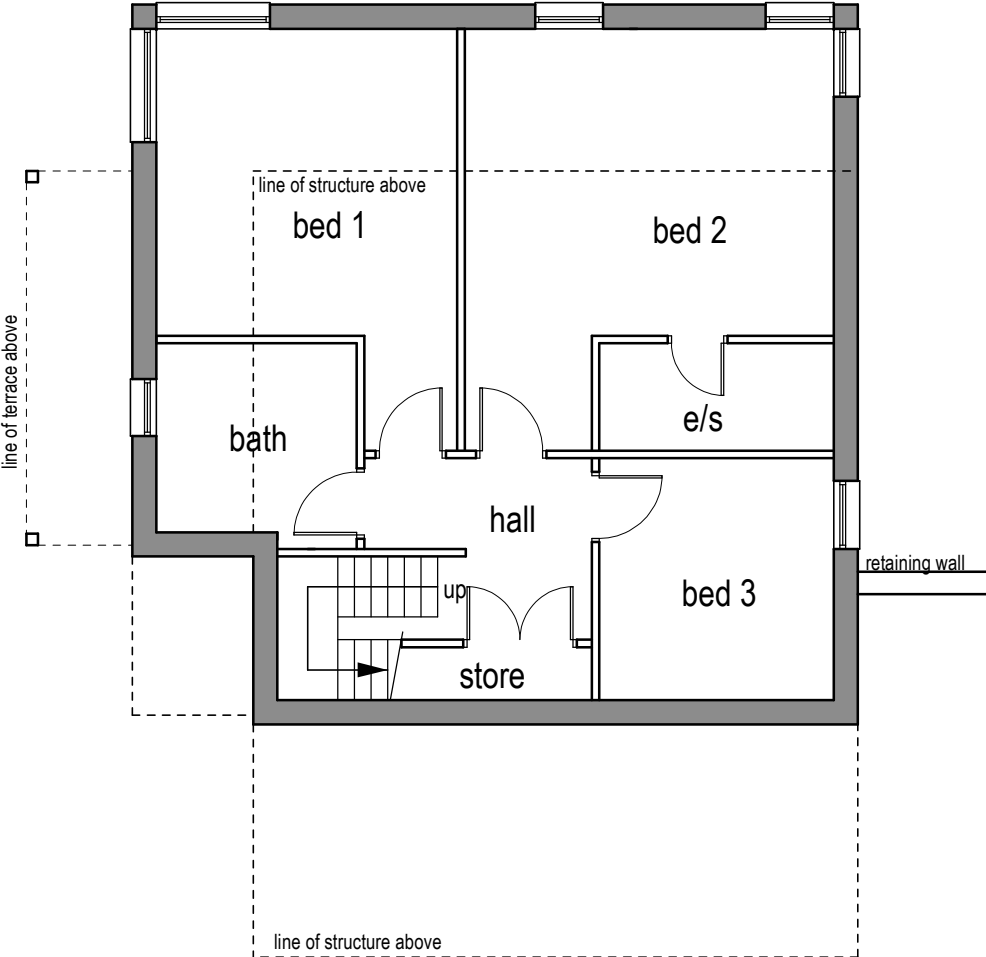


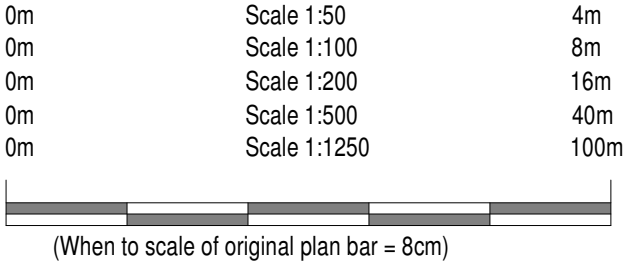

Ground floor layout.

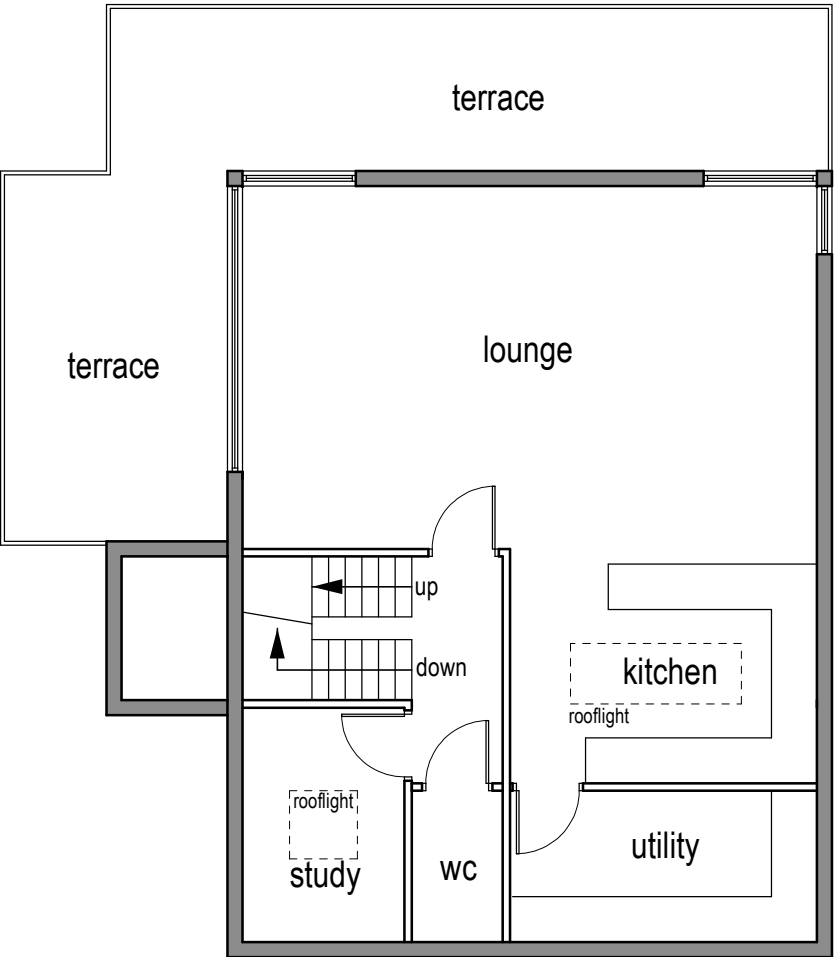

First floor layout.

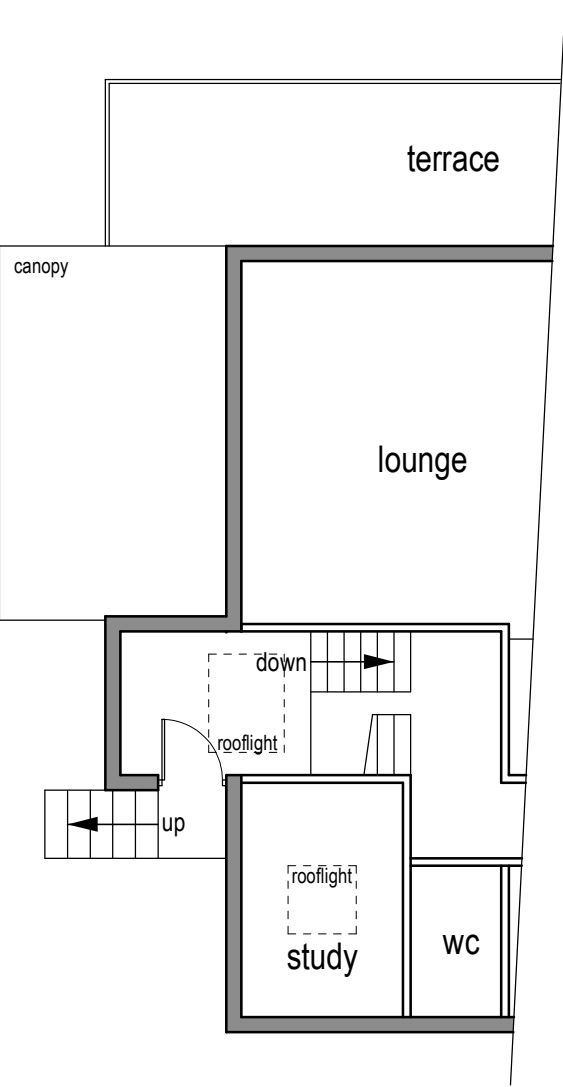

Upper first floor layout.

William Best RIBA
The Chapel House
22, Pole Gate, Scammonden.
HD3 3FW.
Tel 01484 845896.

Site at Lingards Road, Slaithwaite - Proposed Housing.

Client: SB Homes.

Title : House Type E Layouts.

Scale: 1:100

Drawn by
SAM

Date
20/10/2020.

Drg No: 2019/572 - 108.