


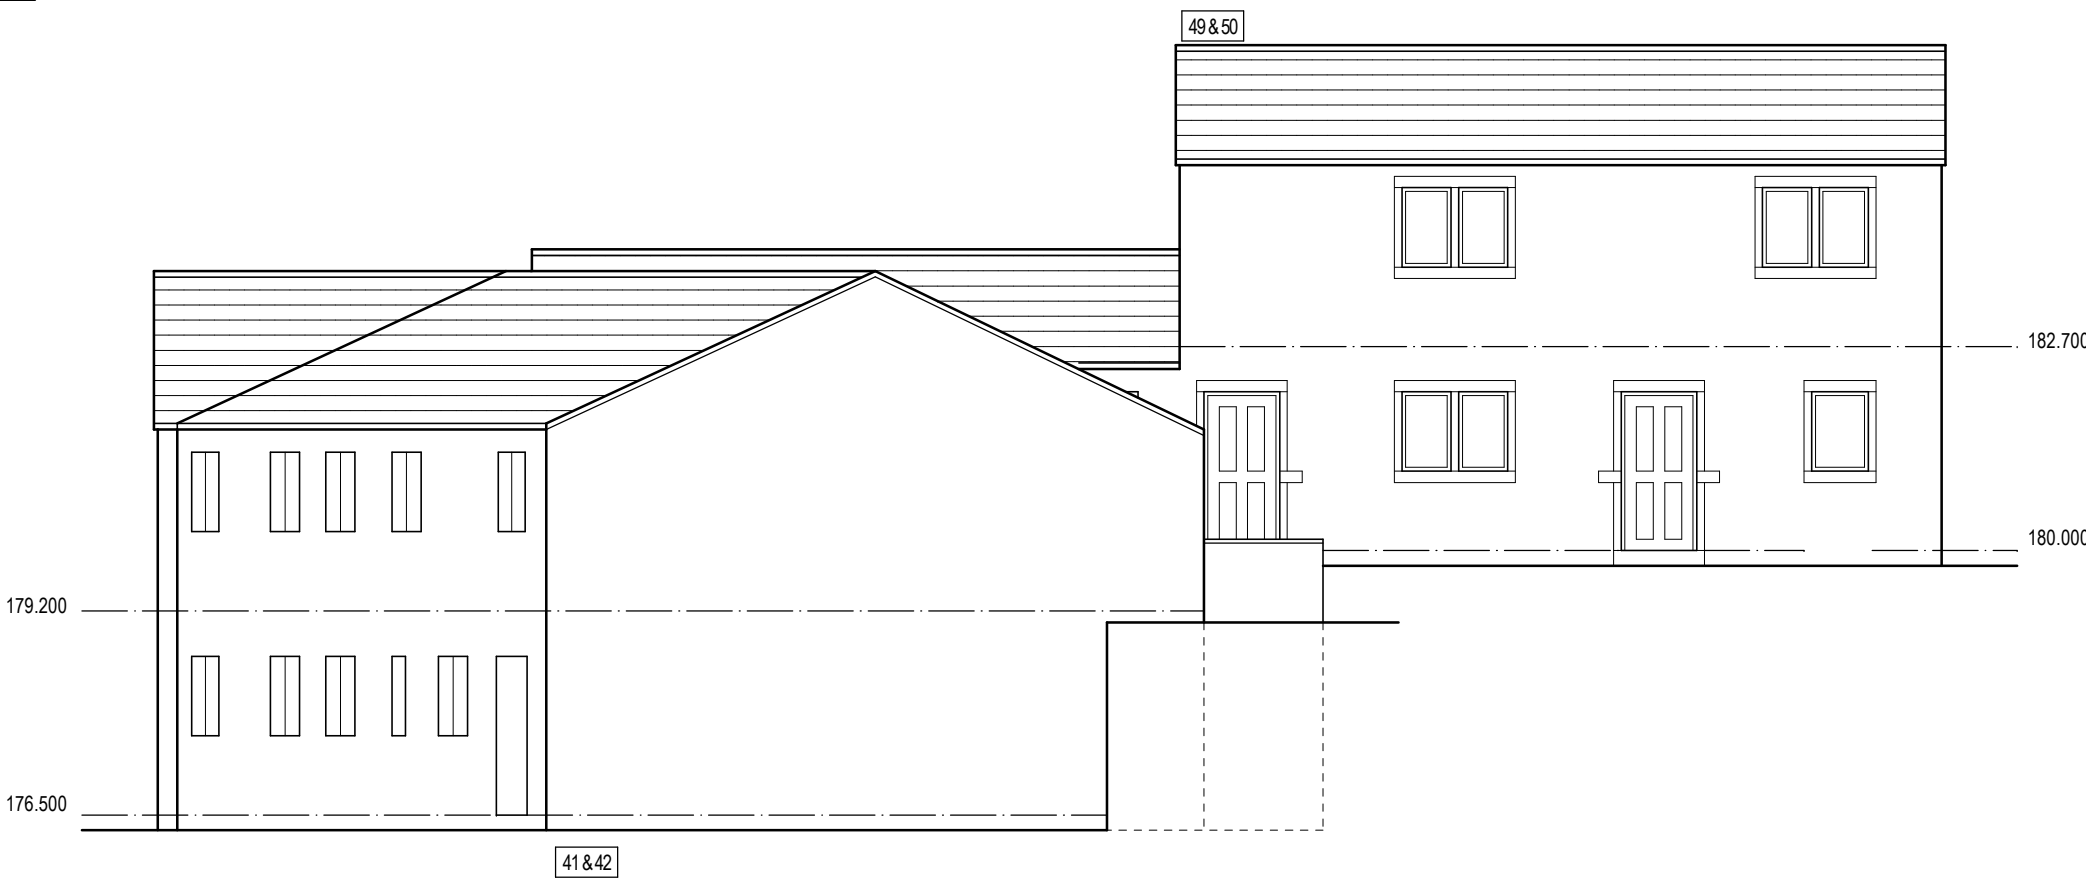

Elevation 1.




Elevation 2.



Elevation 3.



Elevation 4.

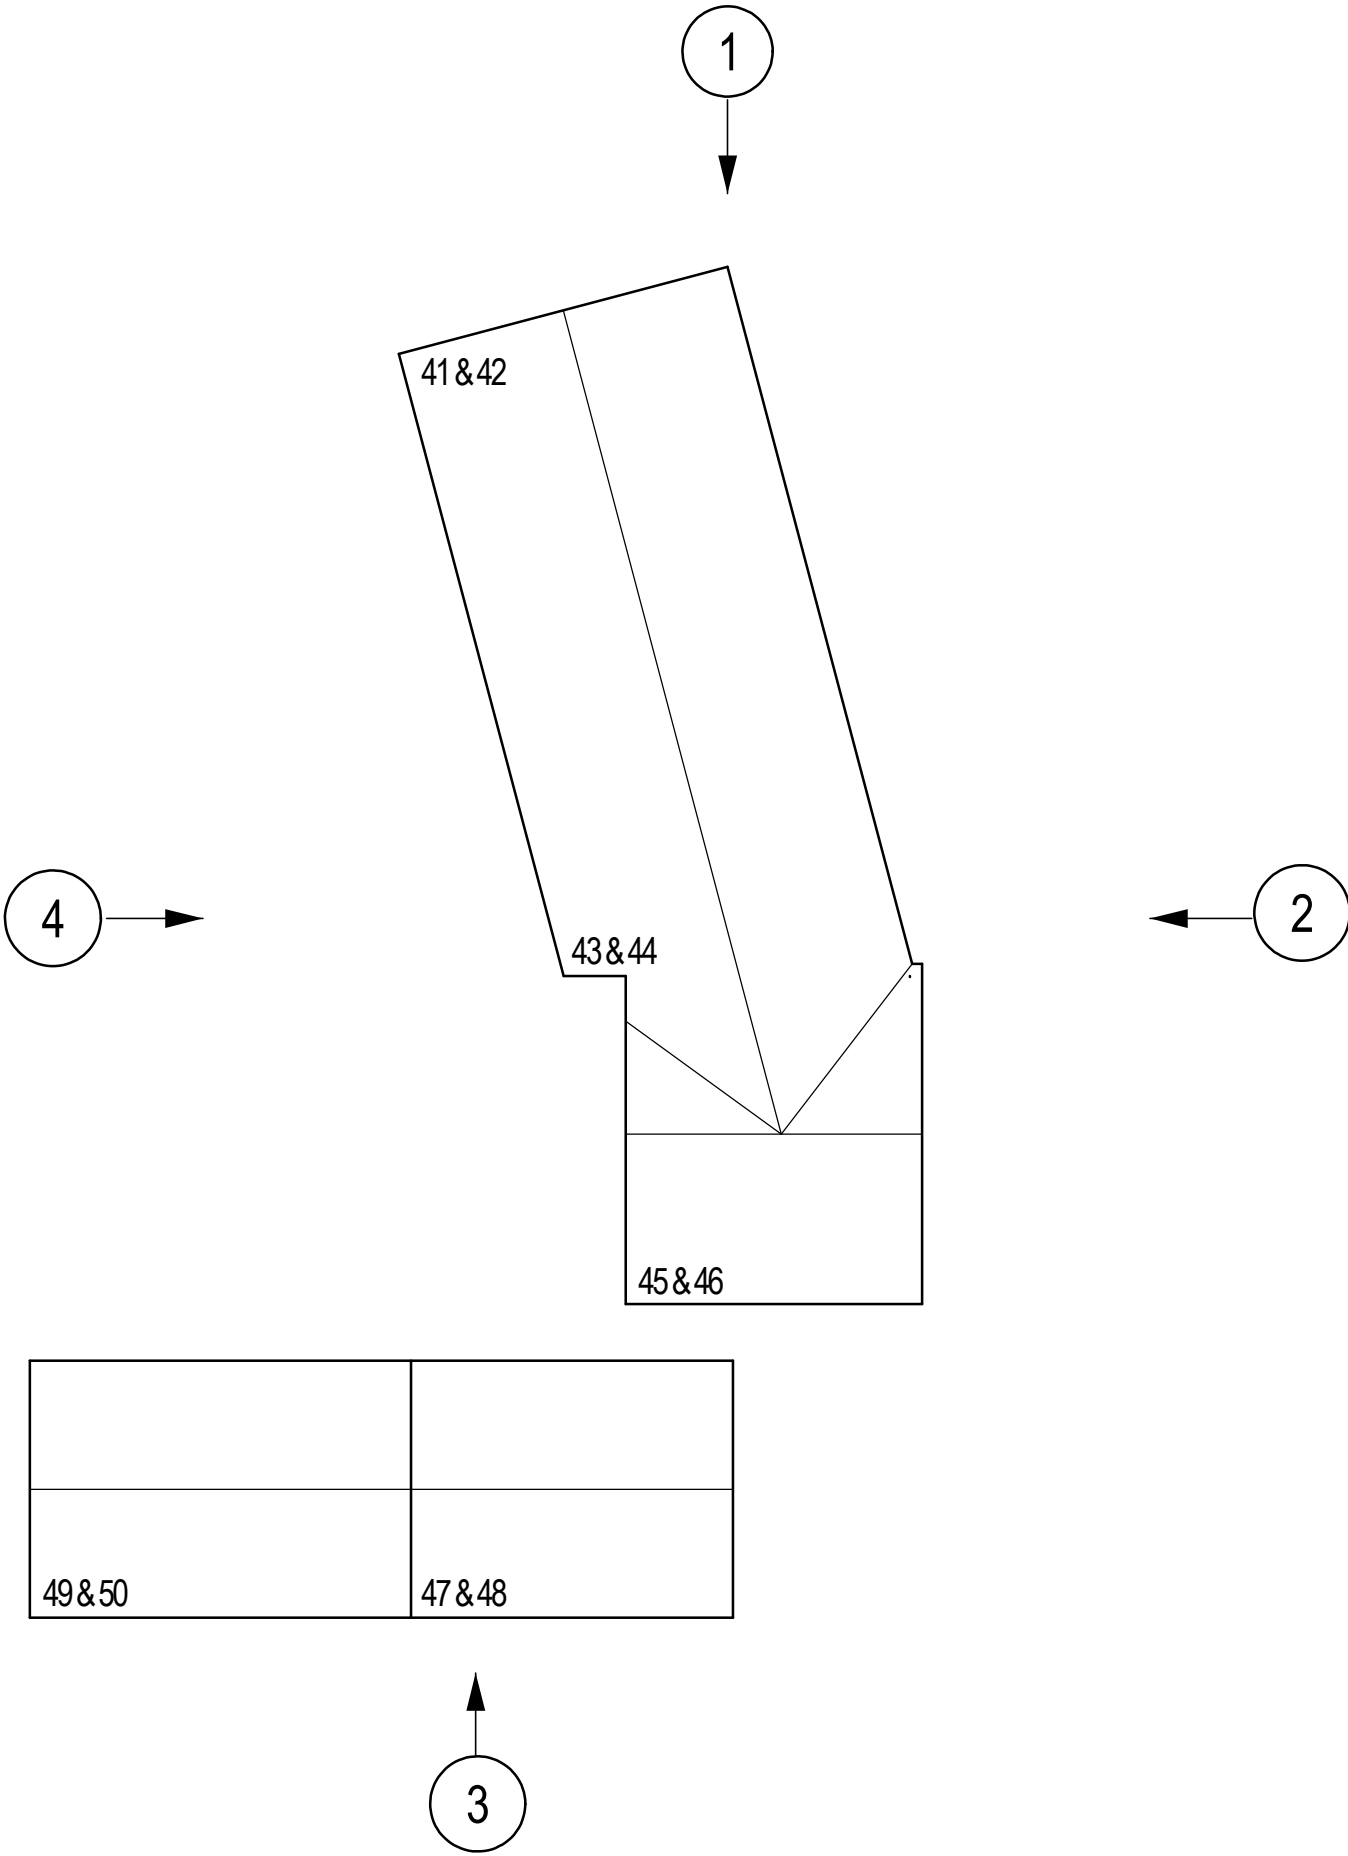

Elevation key plan.

William Best RIBA
The Chapel House
22, Pole Gate, Scammonden.
HD3 3FW.
Tel 01484 845896.

Site at Lingards Road, Slaithwaite - Proposed Housing.

Client: SB Homes.

Title : Flat 41 to 50 Layout Plans.

Scale: 1:100

Drawn by
SAM

Date
20/10/2020.

Drg No: 2019/572 - 114.