




Ground floor layout (1:100)



First floor layout (1:100)

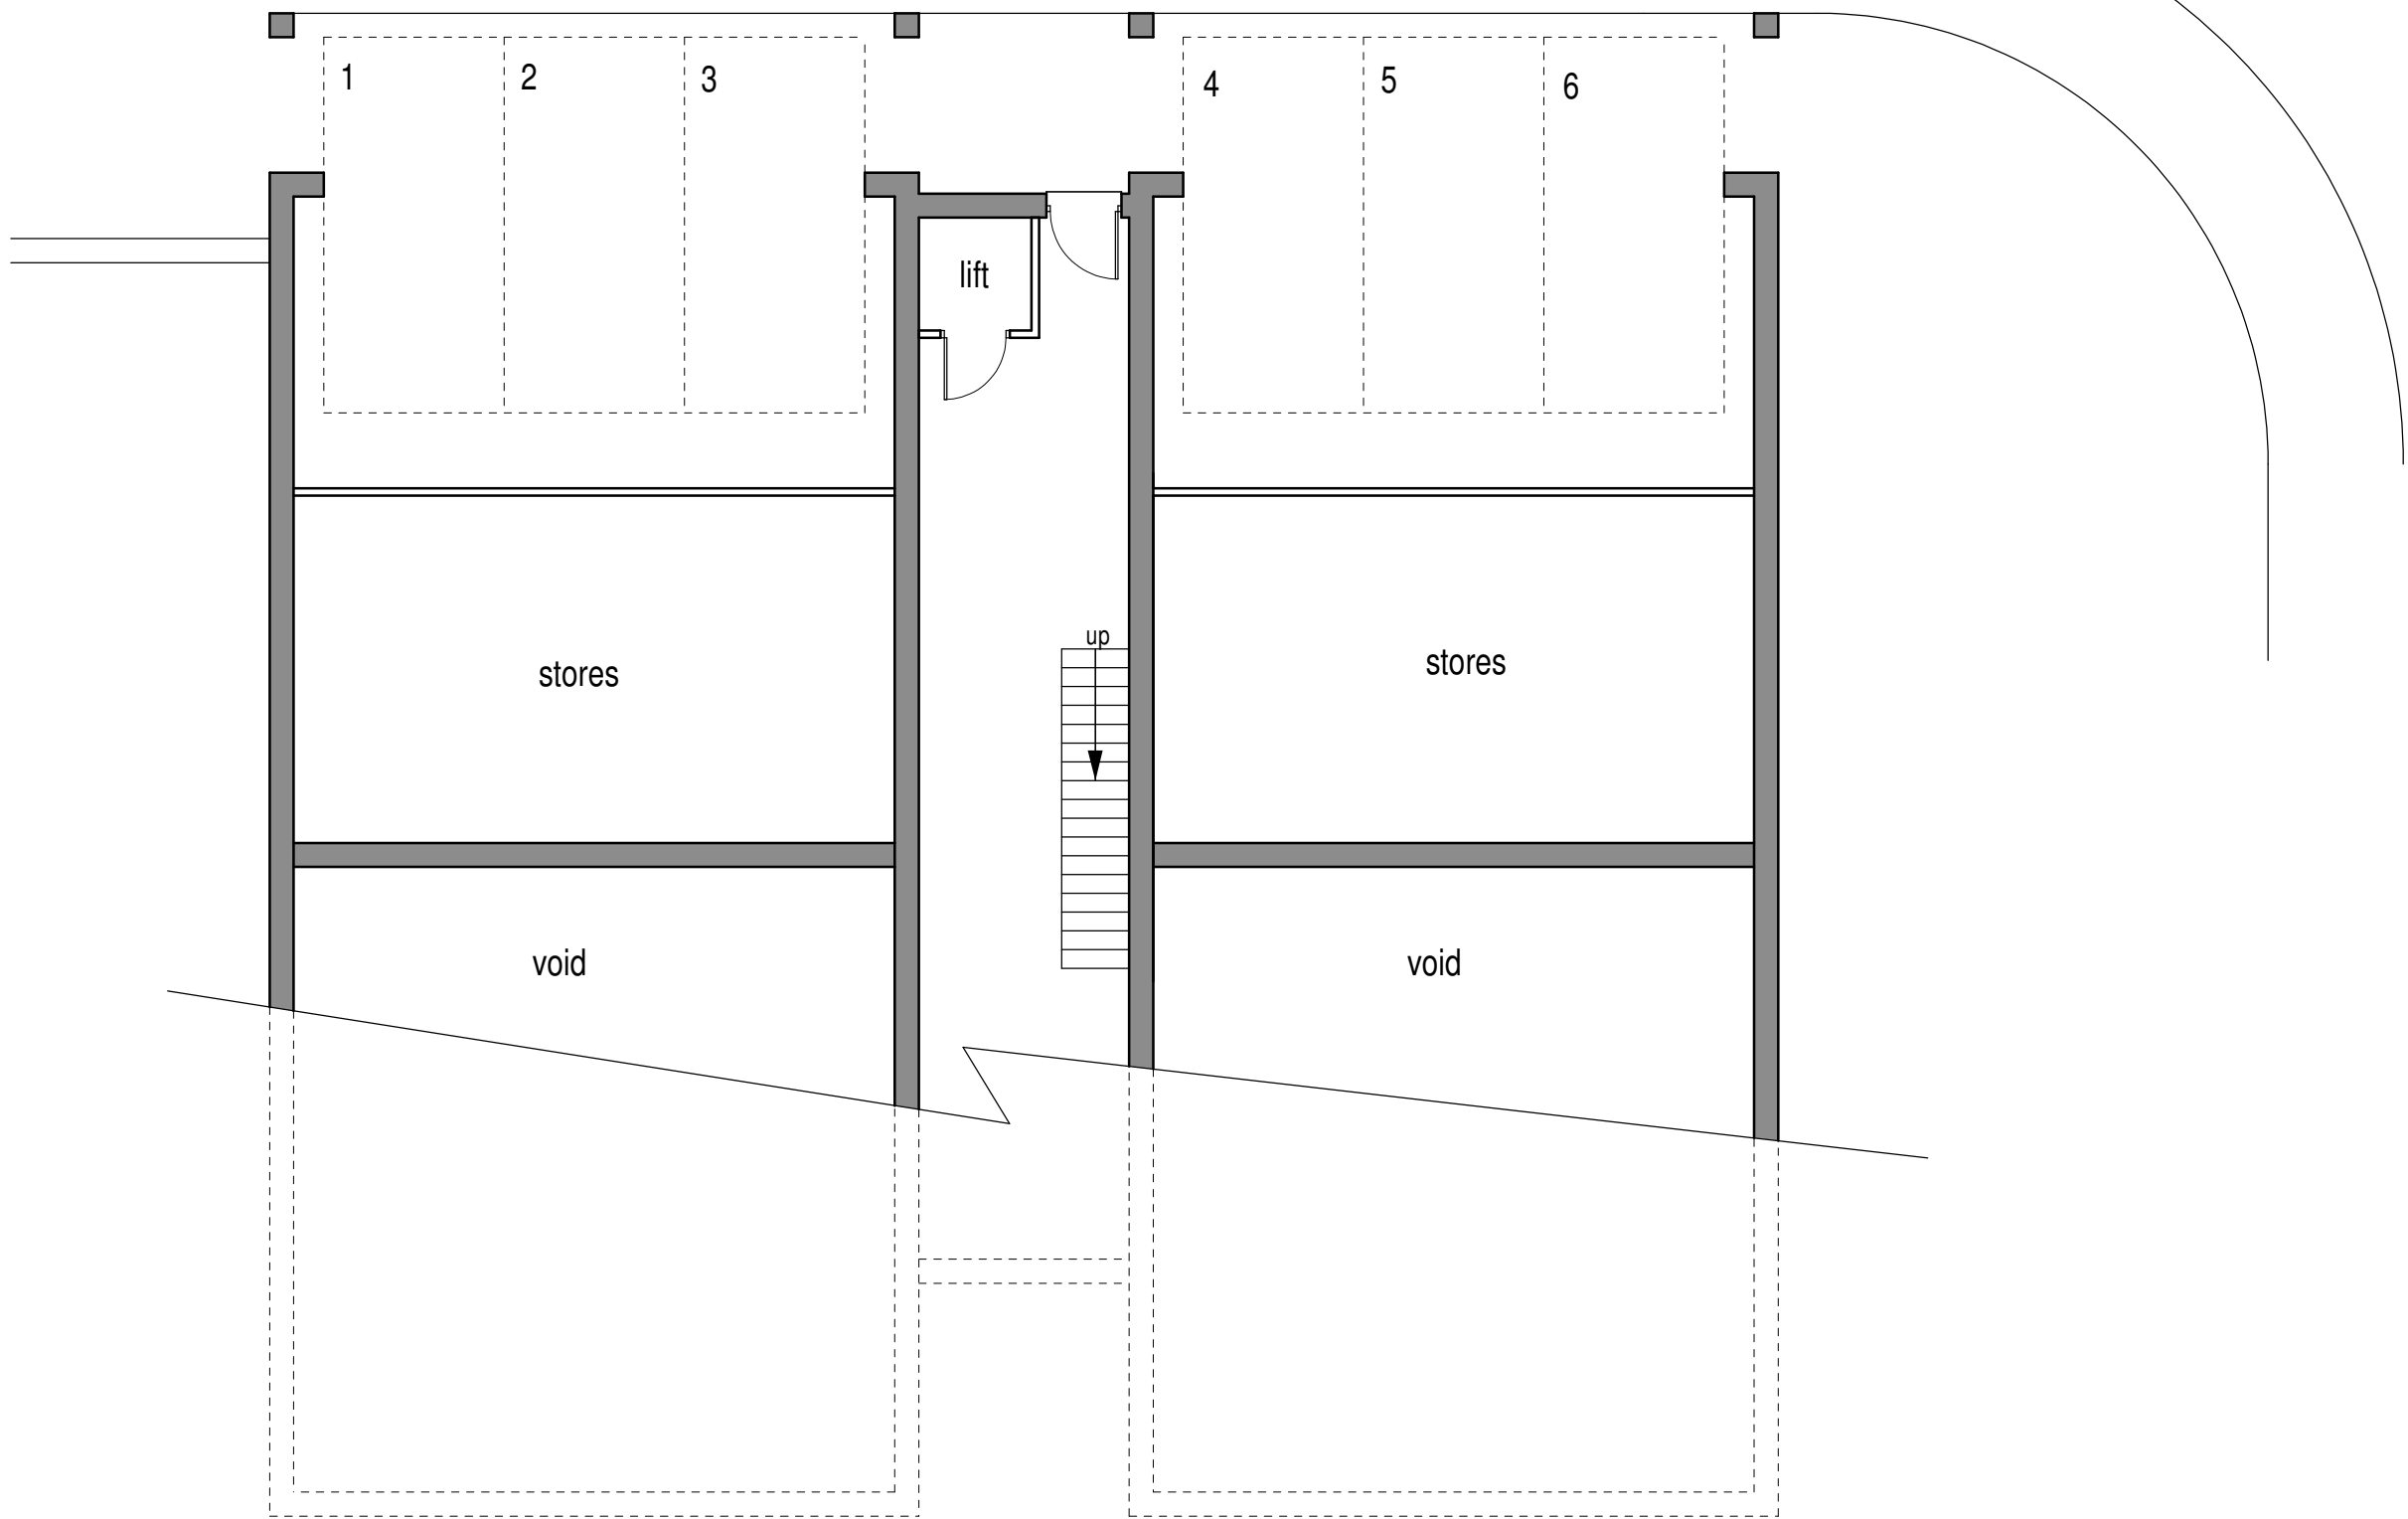

Lower ground floor layout (1:100)



Second floor layout (1:100)

William Best RIBA
The Chapel House
22, Pole Gate, Scammonden.
HD3 3FW.
Tel 01484 845896.

Site at Lingards Road, Slaithwaite - Proposed Housing.

Client: SB Homes.

Apartment 11 to 14 Layout Plans.

Scale: 1:100

Drawn by	Date
SAM	20/10/2020.

Drg No: 2019/572 - 116.