


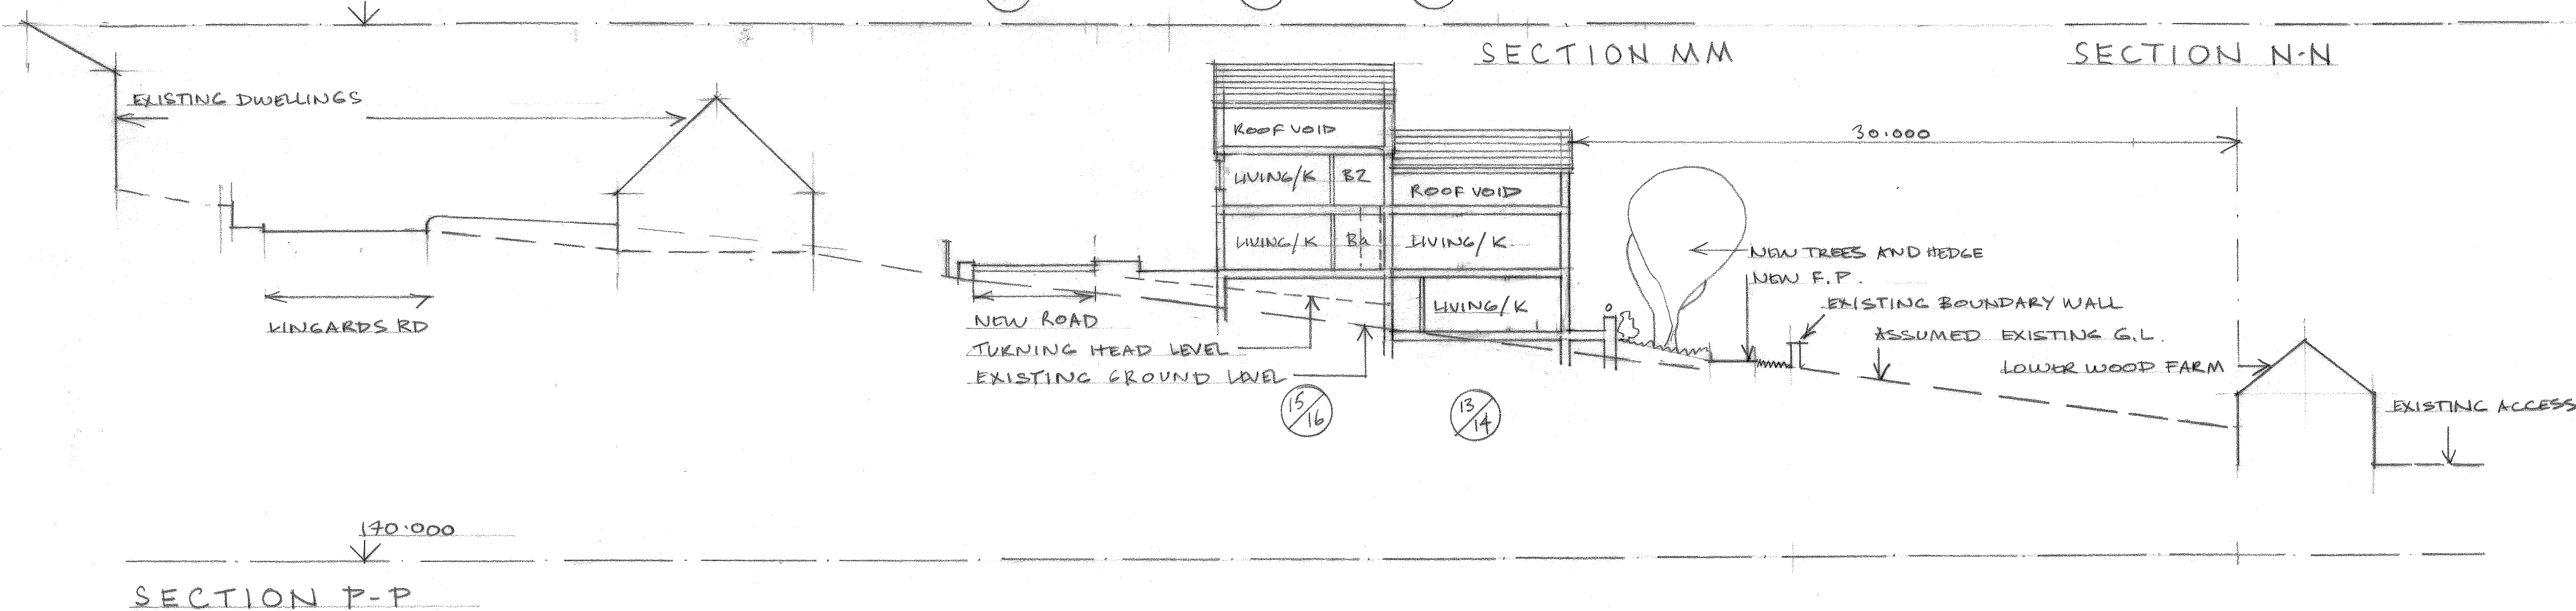
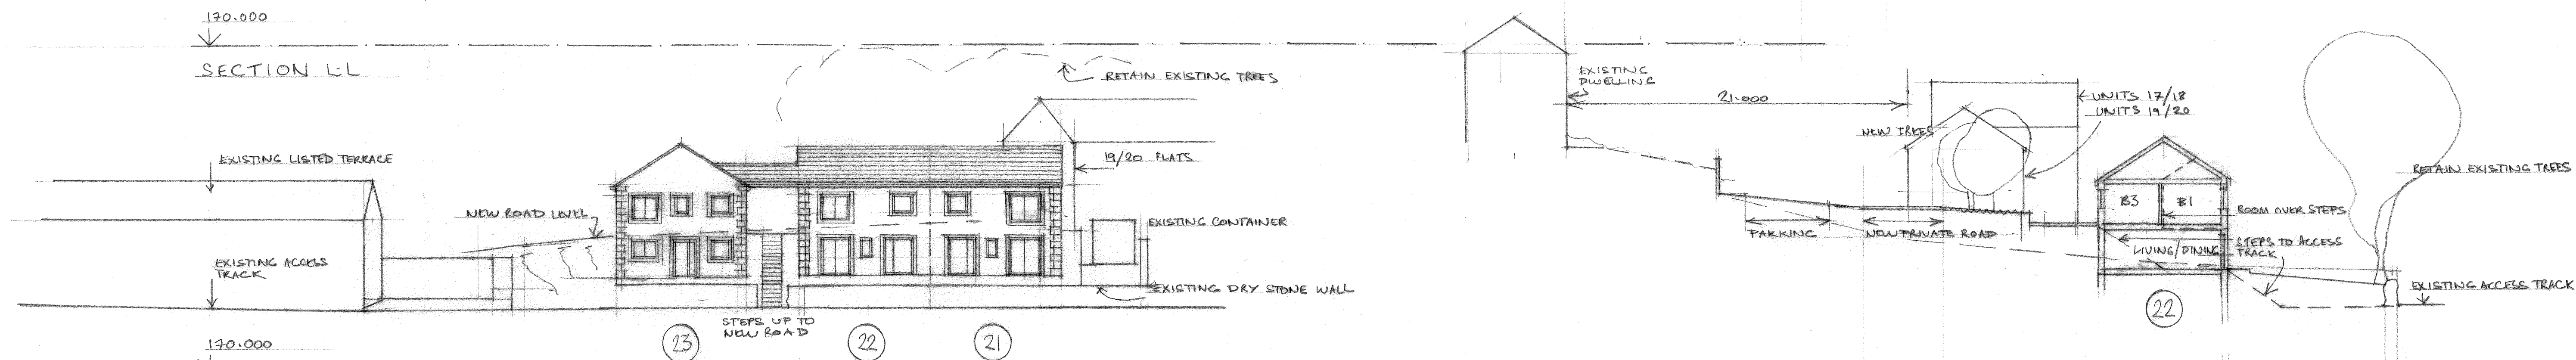


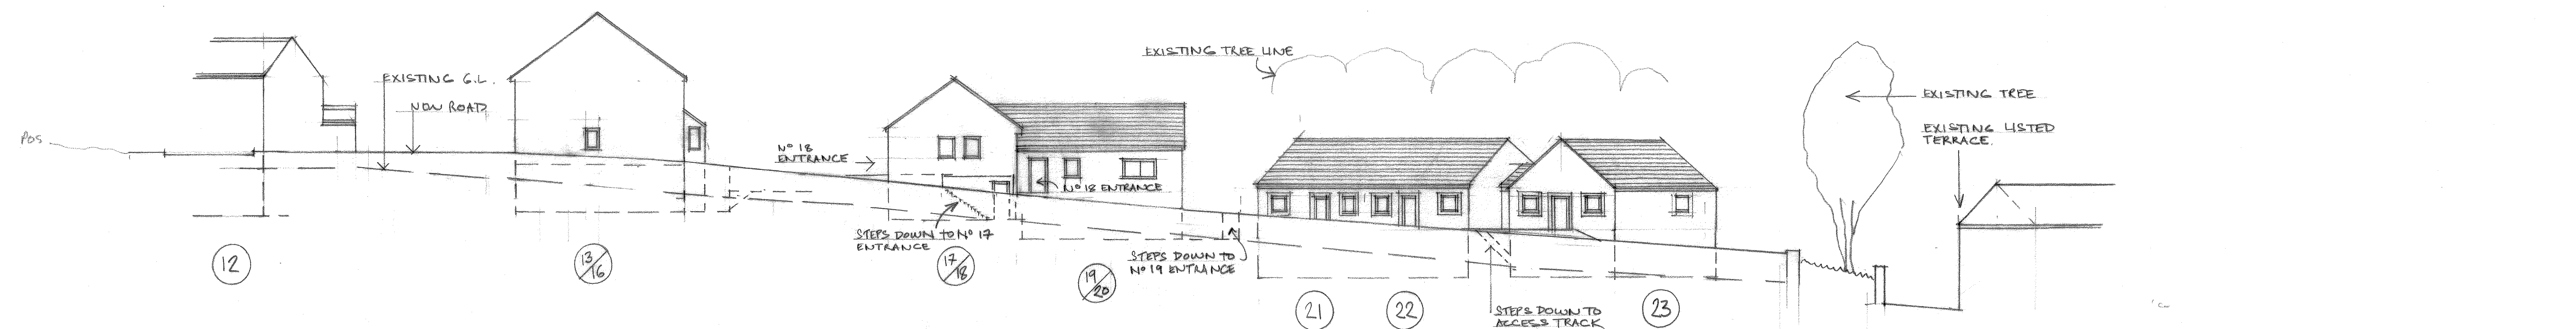

SECTION P-P

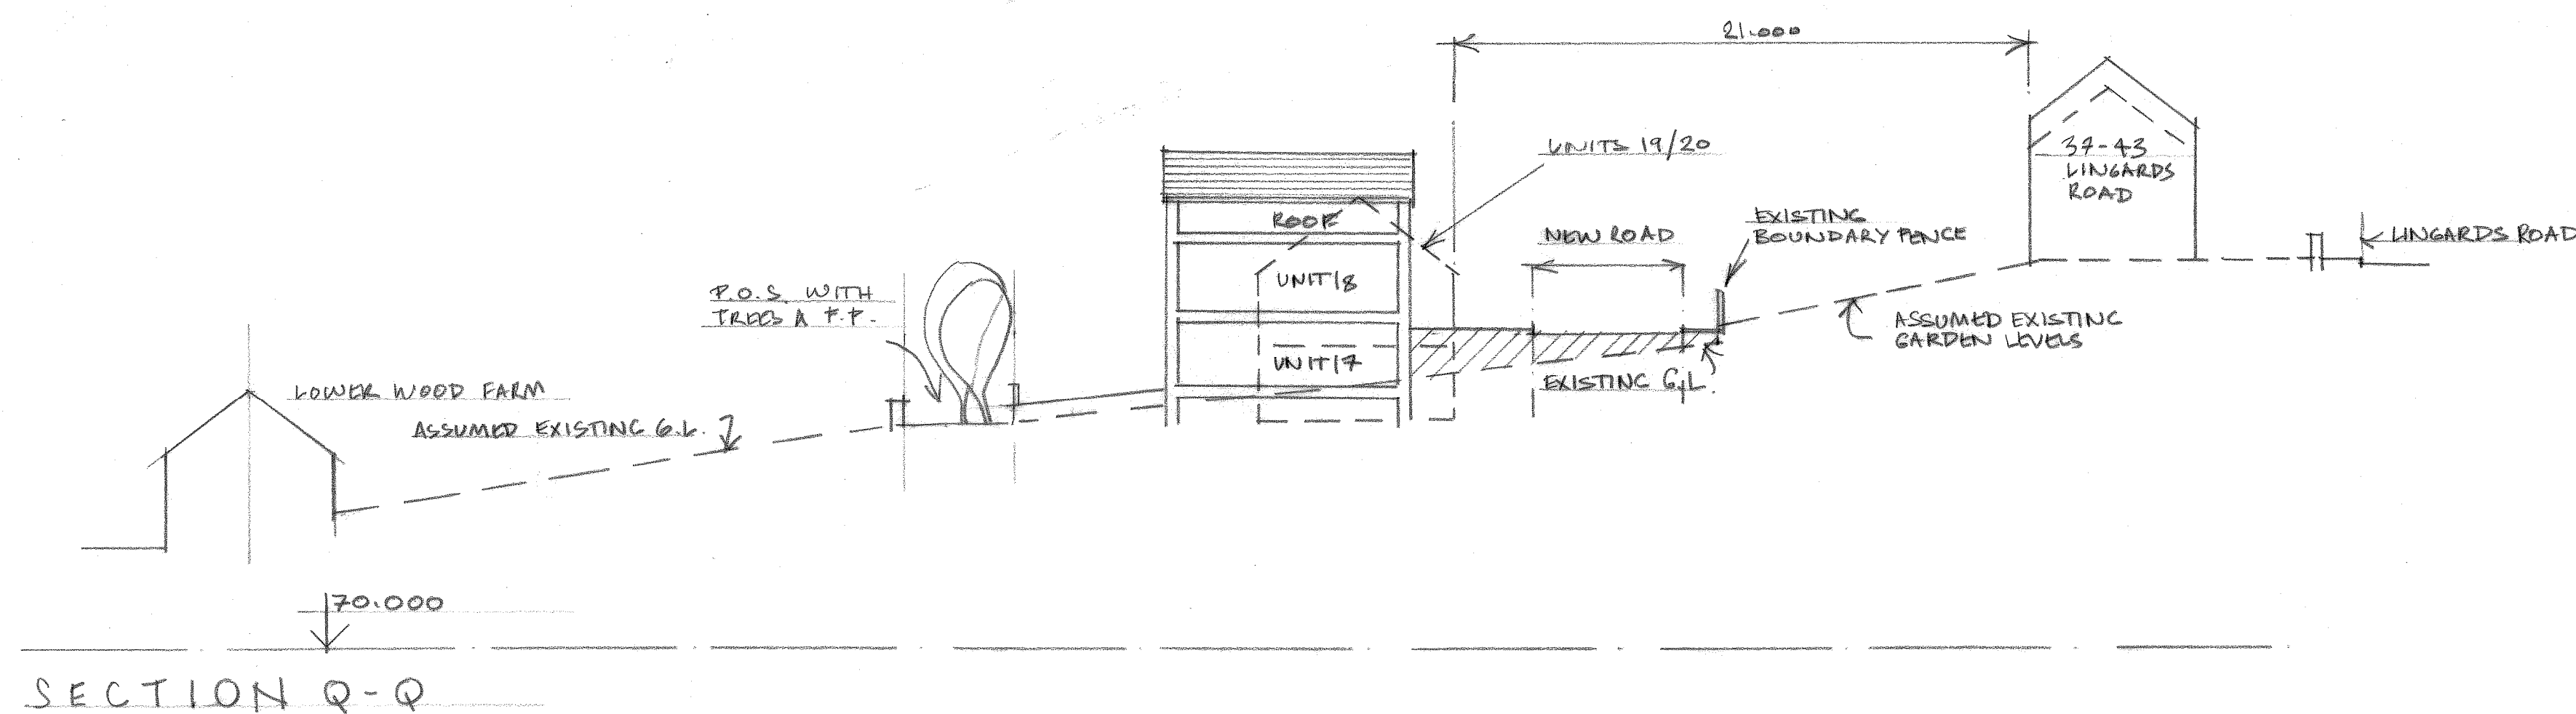

SECTION Q-Q

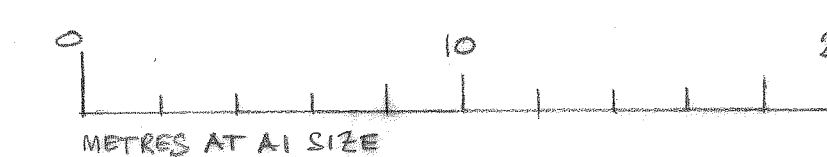

Rev A 16/03/22 ADDITIONAL SECTION Q ADDED
ADDITIONAL INFO TO SECTION N.

Project	Housing at Lingards Road, Slaithwaite	William Best RIBA
Client	S B Homes Ltd	The Chapel House
Drawing	SITE SECTIONS L,M,N,P,Q	22 Pole Gate
Scale	1:200	Scammonden
		West Yorkshire
		HD33FW
Dwg No	2019 572 56	Tel 01484 845896
	Rev A	