




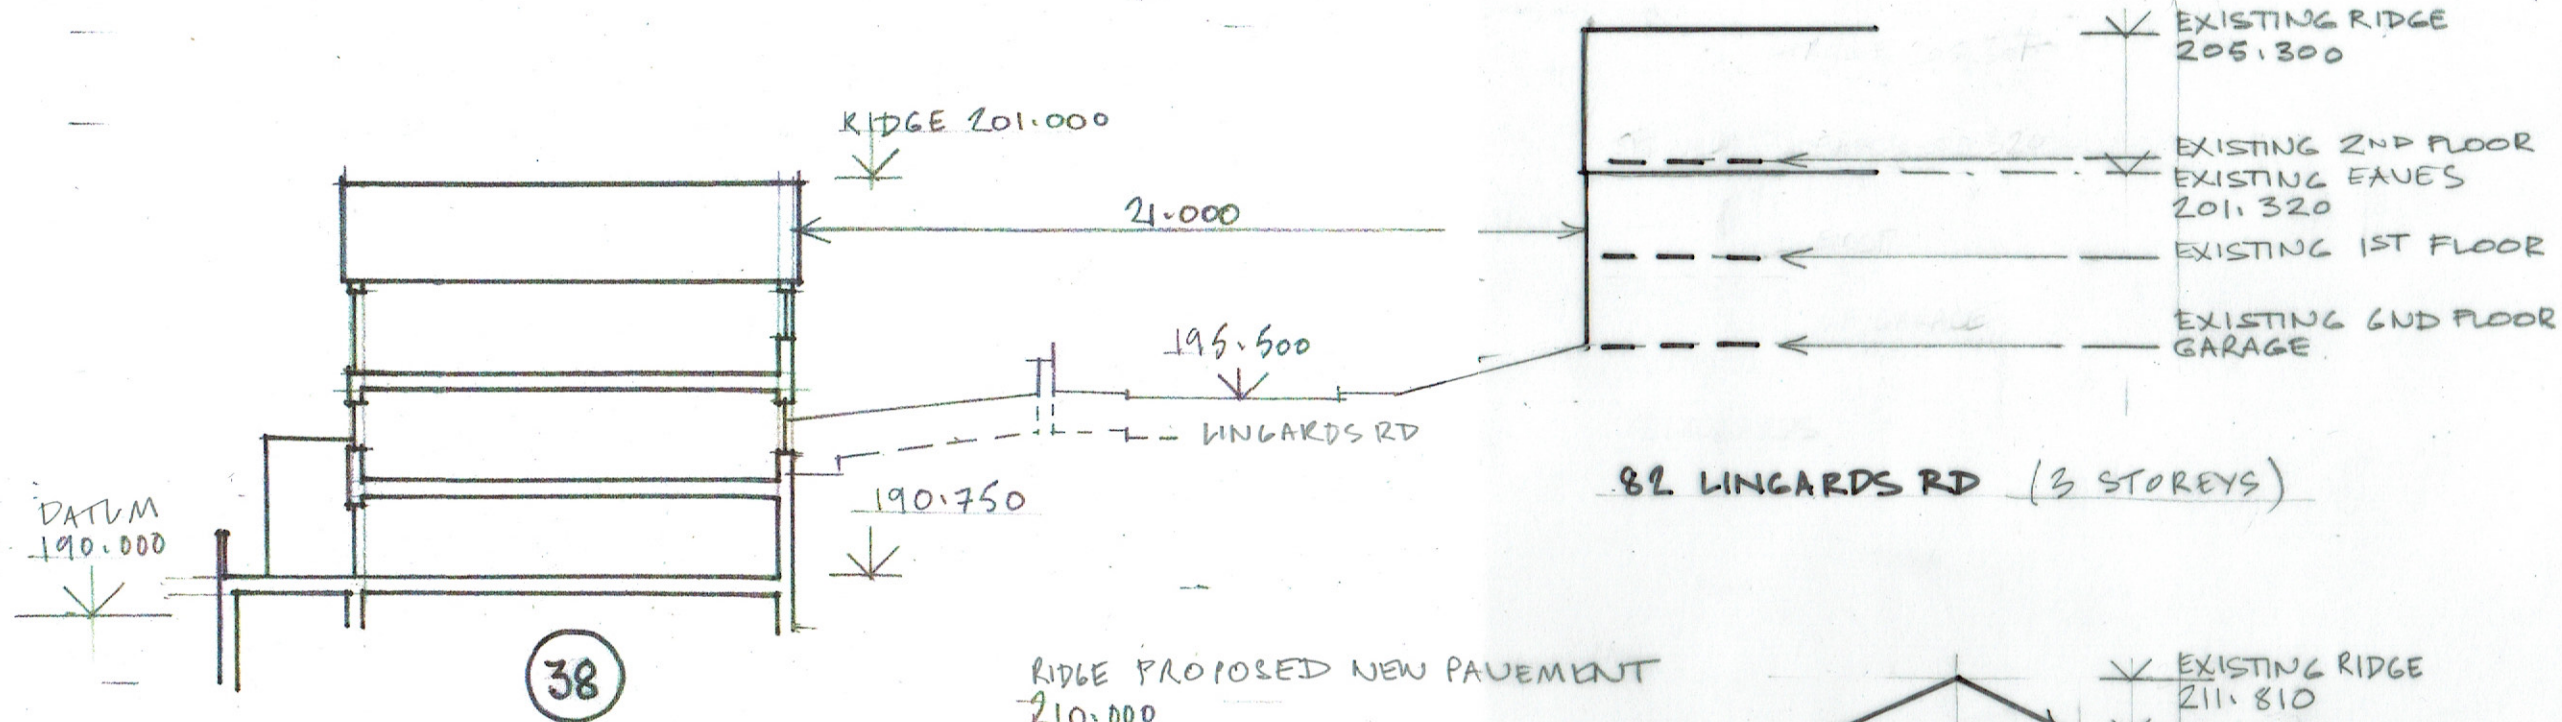

RIDGE PROPOSED NEW PAVEMENT 210.000

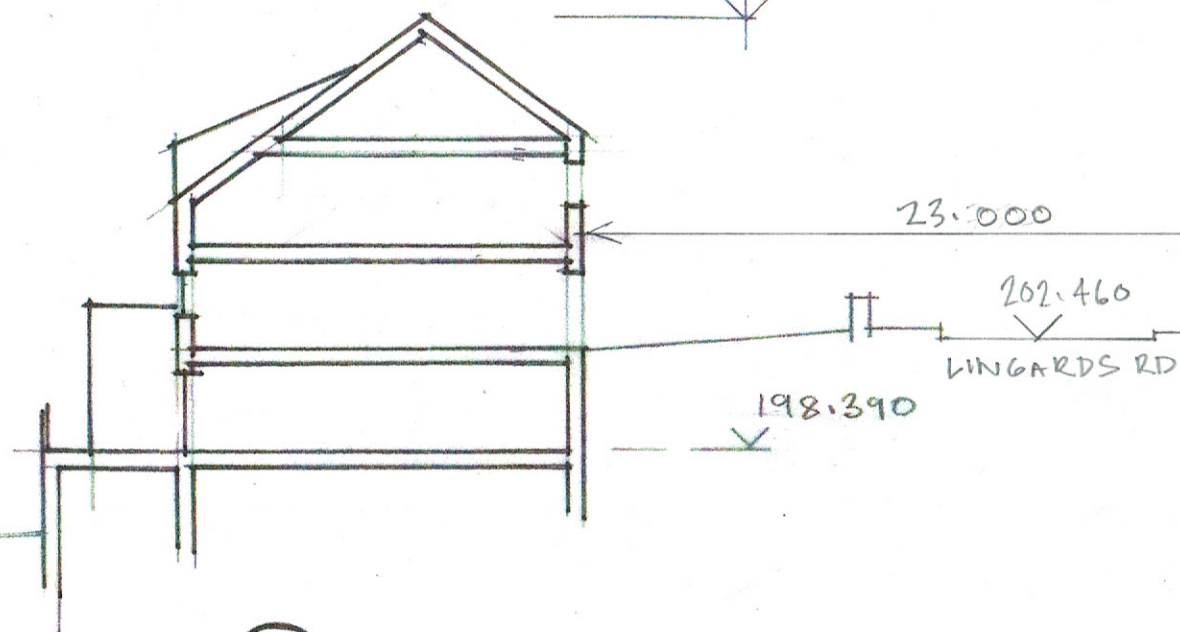

NOTE = EXISTING FLOOR LEVELS ARE BASED ON KNOWN RIDGE AND EAVES LEVELS AND PHOTOGRAPHIC EVIDENCE AND ARE APPROXIMATE.

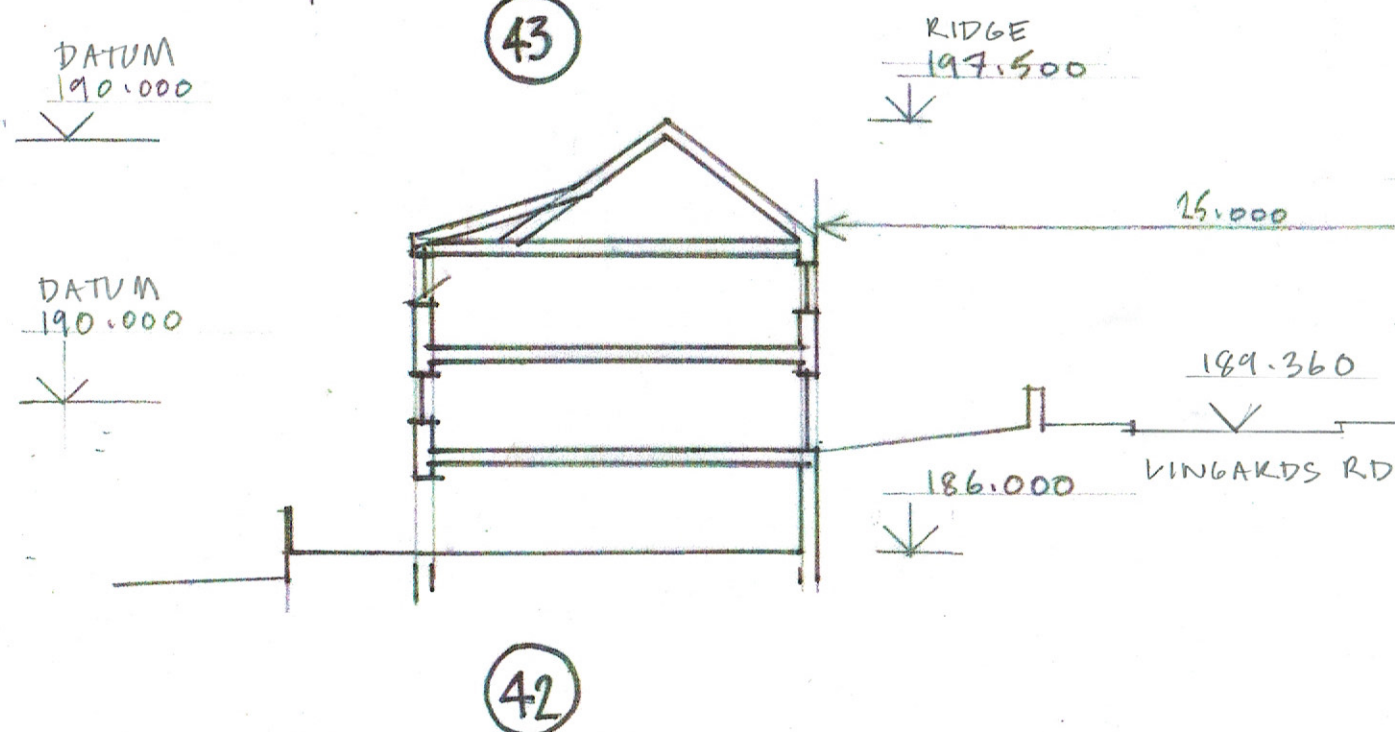

Rev A 23/09/22 ADDITIONAL UNIT 43

Project HOUSING AT LINGARDS RD SLAITWAITE
 Client SB HOMES LTD
 Drawing SITE SECTIONS ACROSS LINGARDS RD
 Scale 1:200
 Dwg No 2019 572 61

Date 19.07.22
 Rev A

William Best RIBA
 The Chapel House
 22 Pole Gate
 Scammonden
 West Yorkshire
 HD33FW
 Tel 01484 845896